

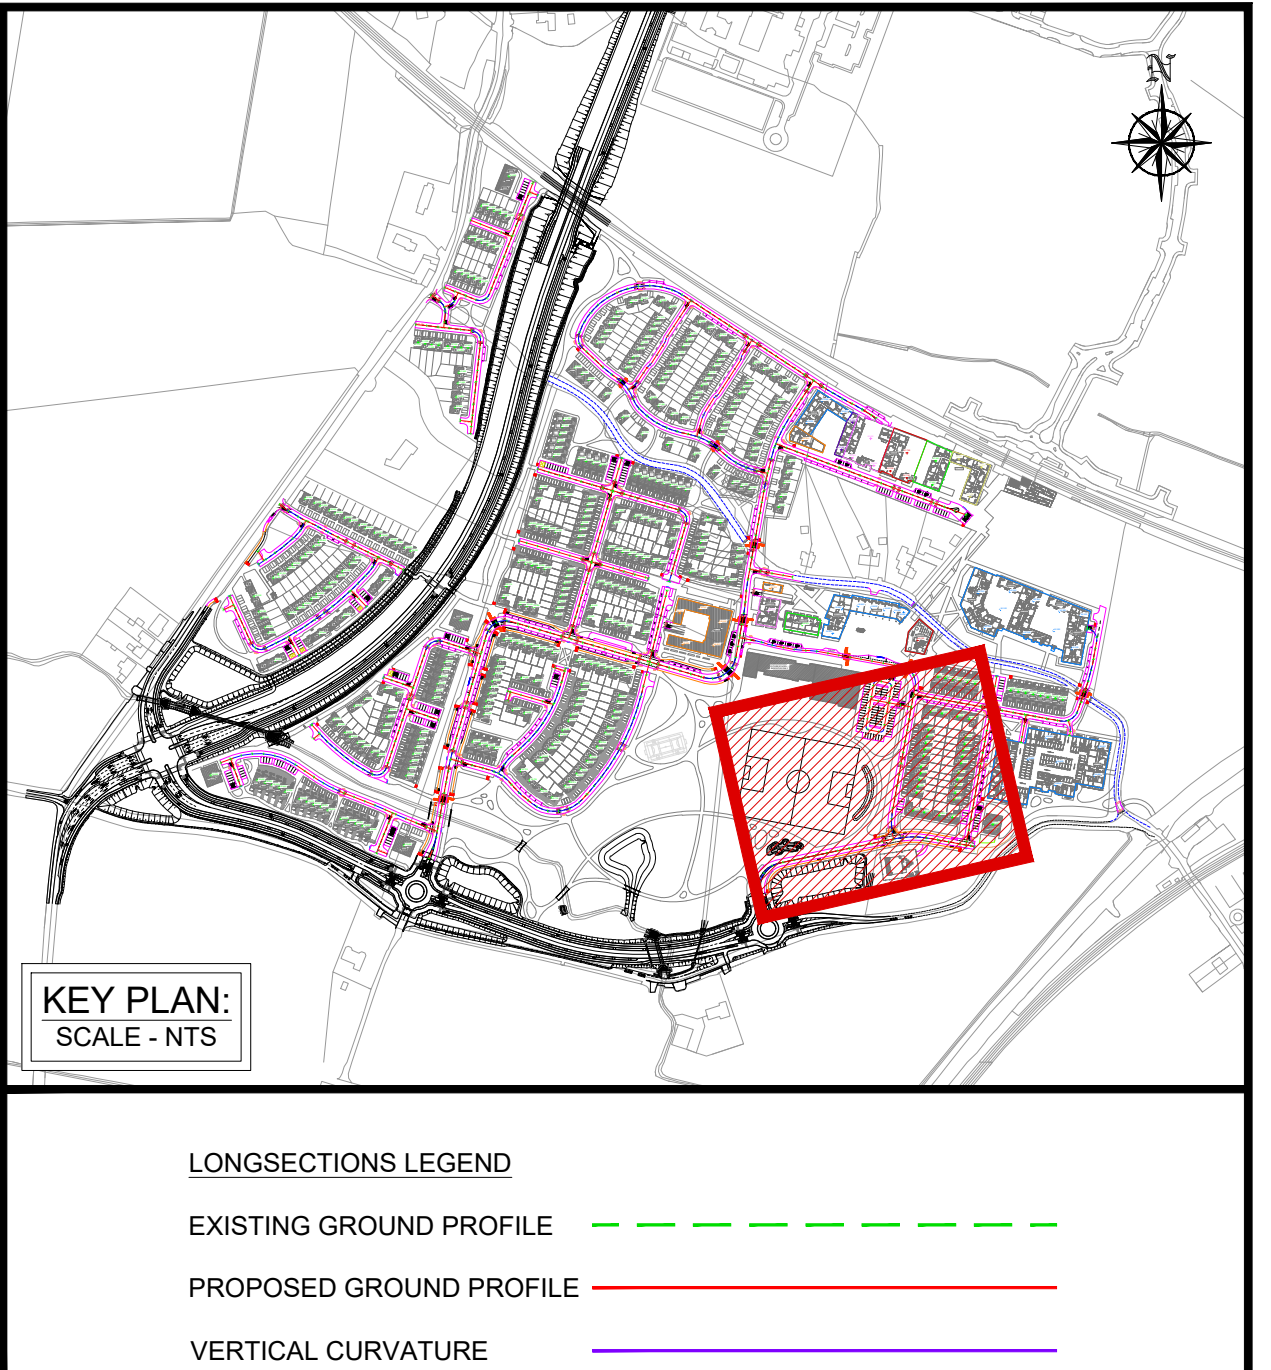


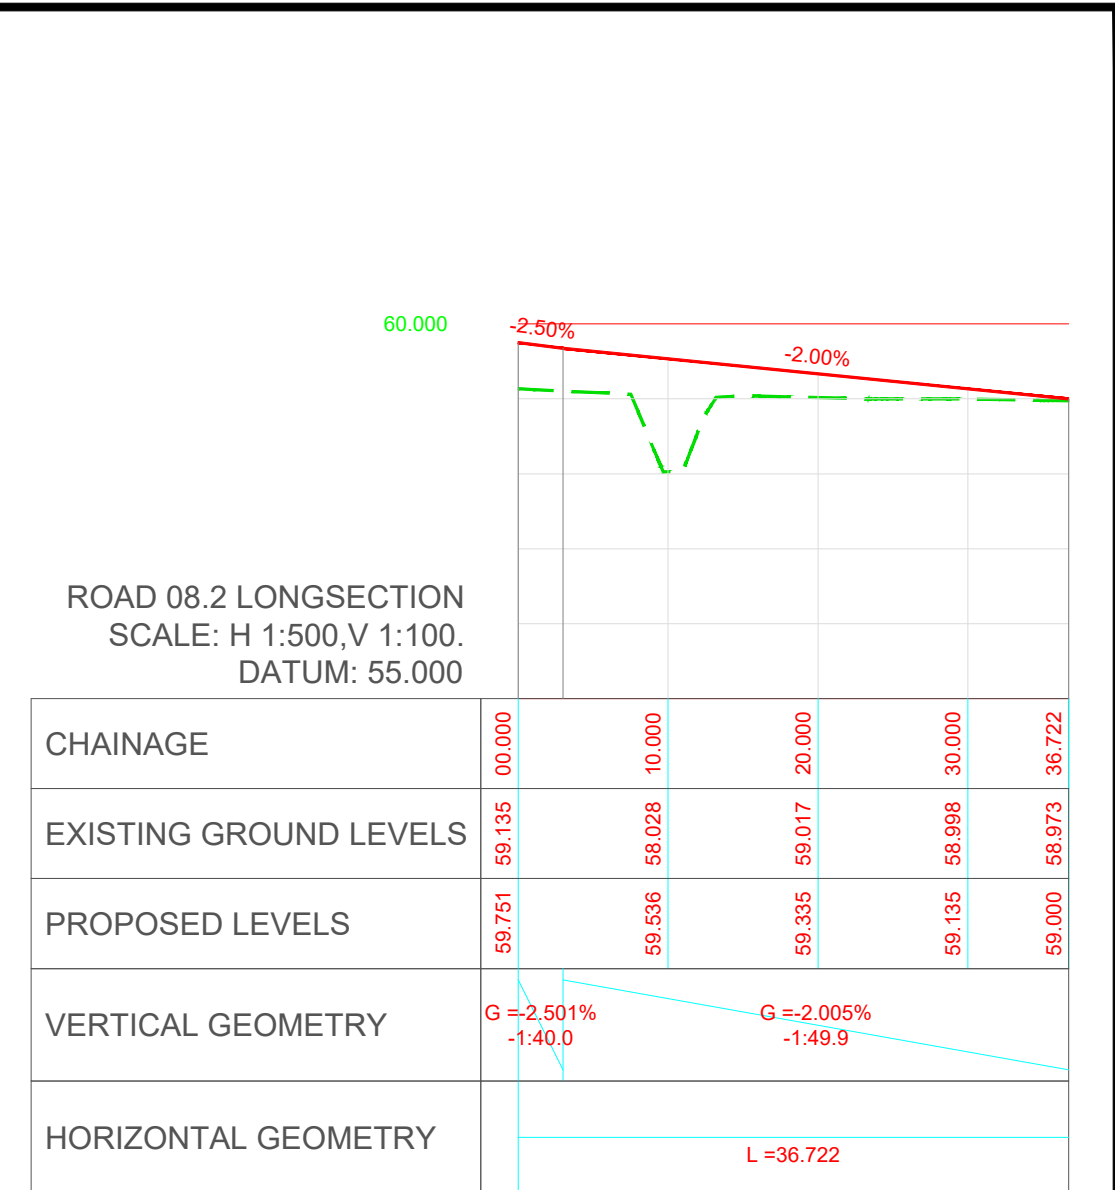

16\_053\_028 - BARNHILL GARDEN VILLAGE SHD -  
PROPOSED INTERNAL ROADS AND LONGSECTIONS  
ROADS 08.1.2, 08.2, 08.2.1 & 08.3 - SHEET 11 OF 15  
PLAN VIEW SCALE - 1:500 @ A1

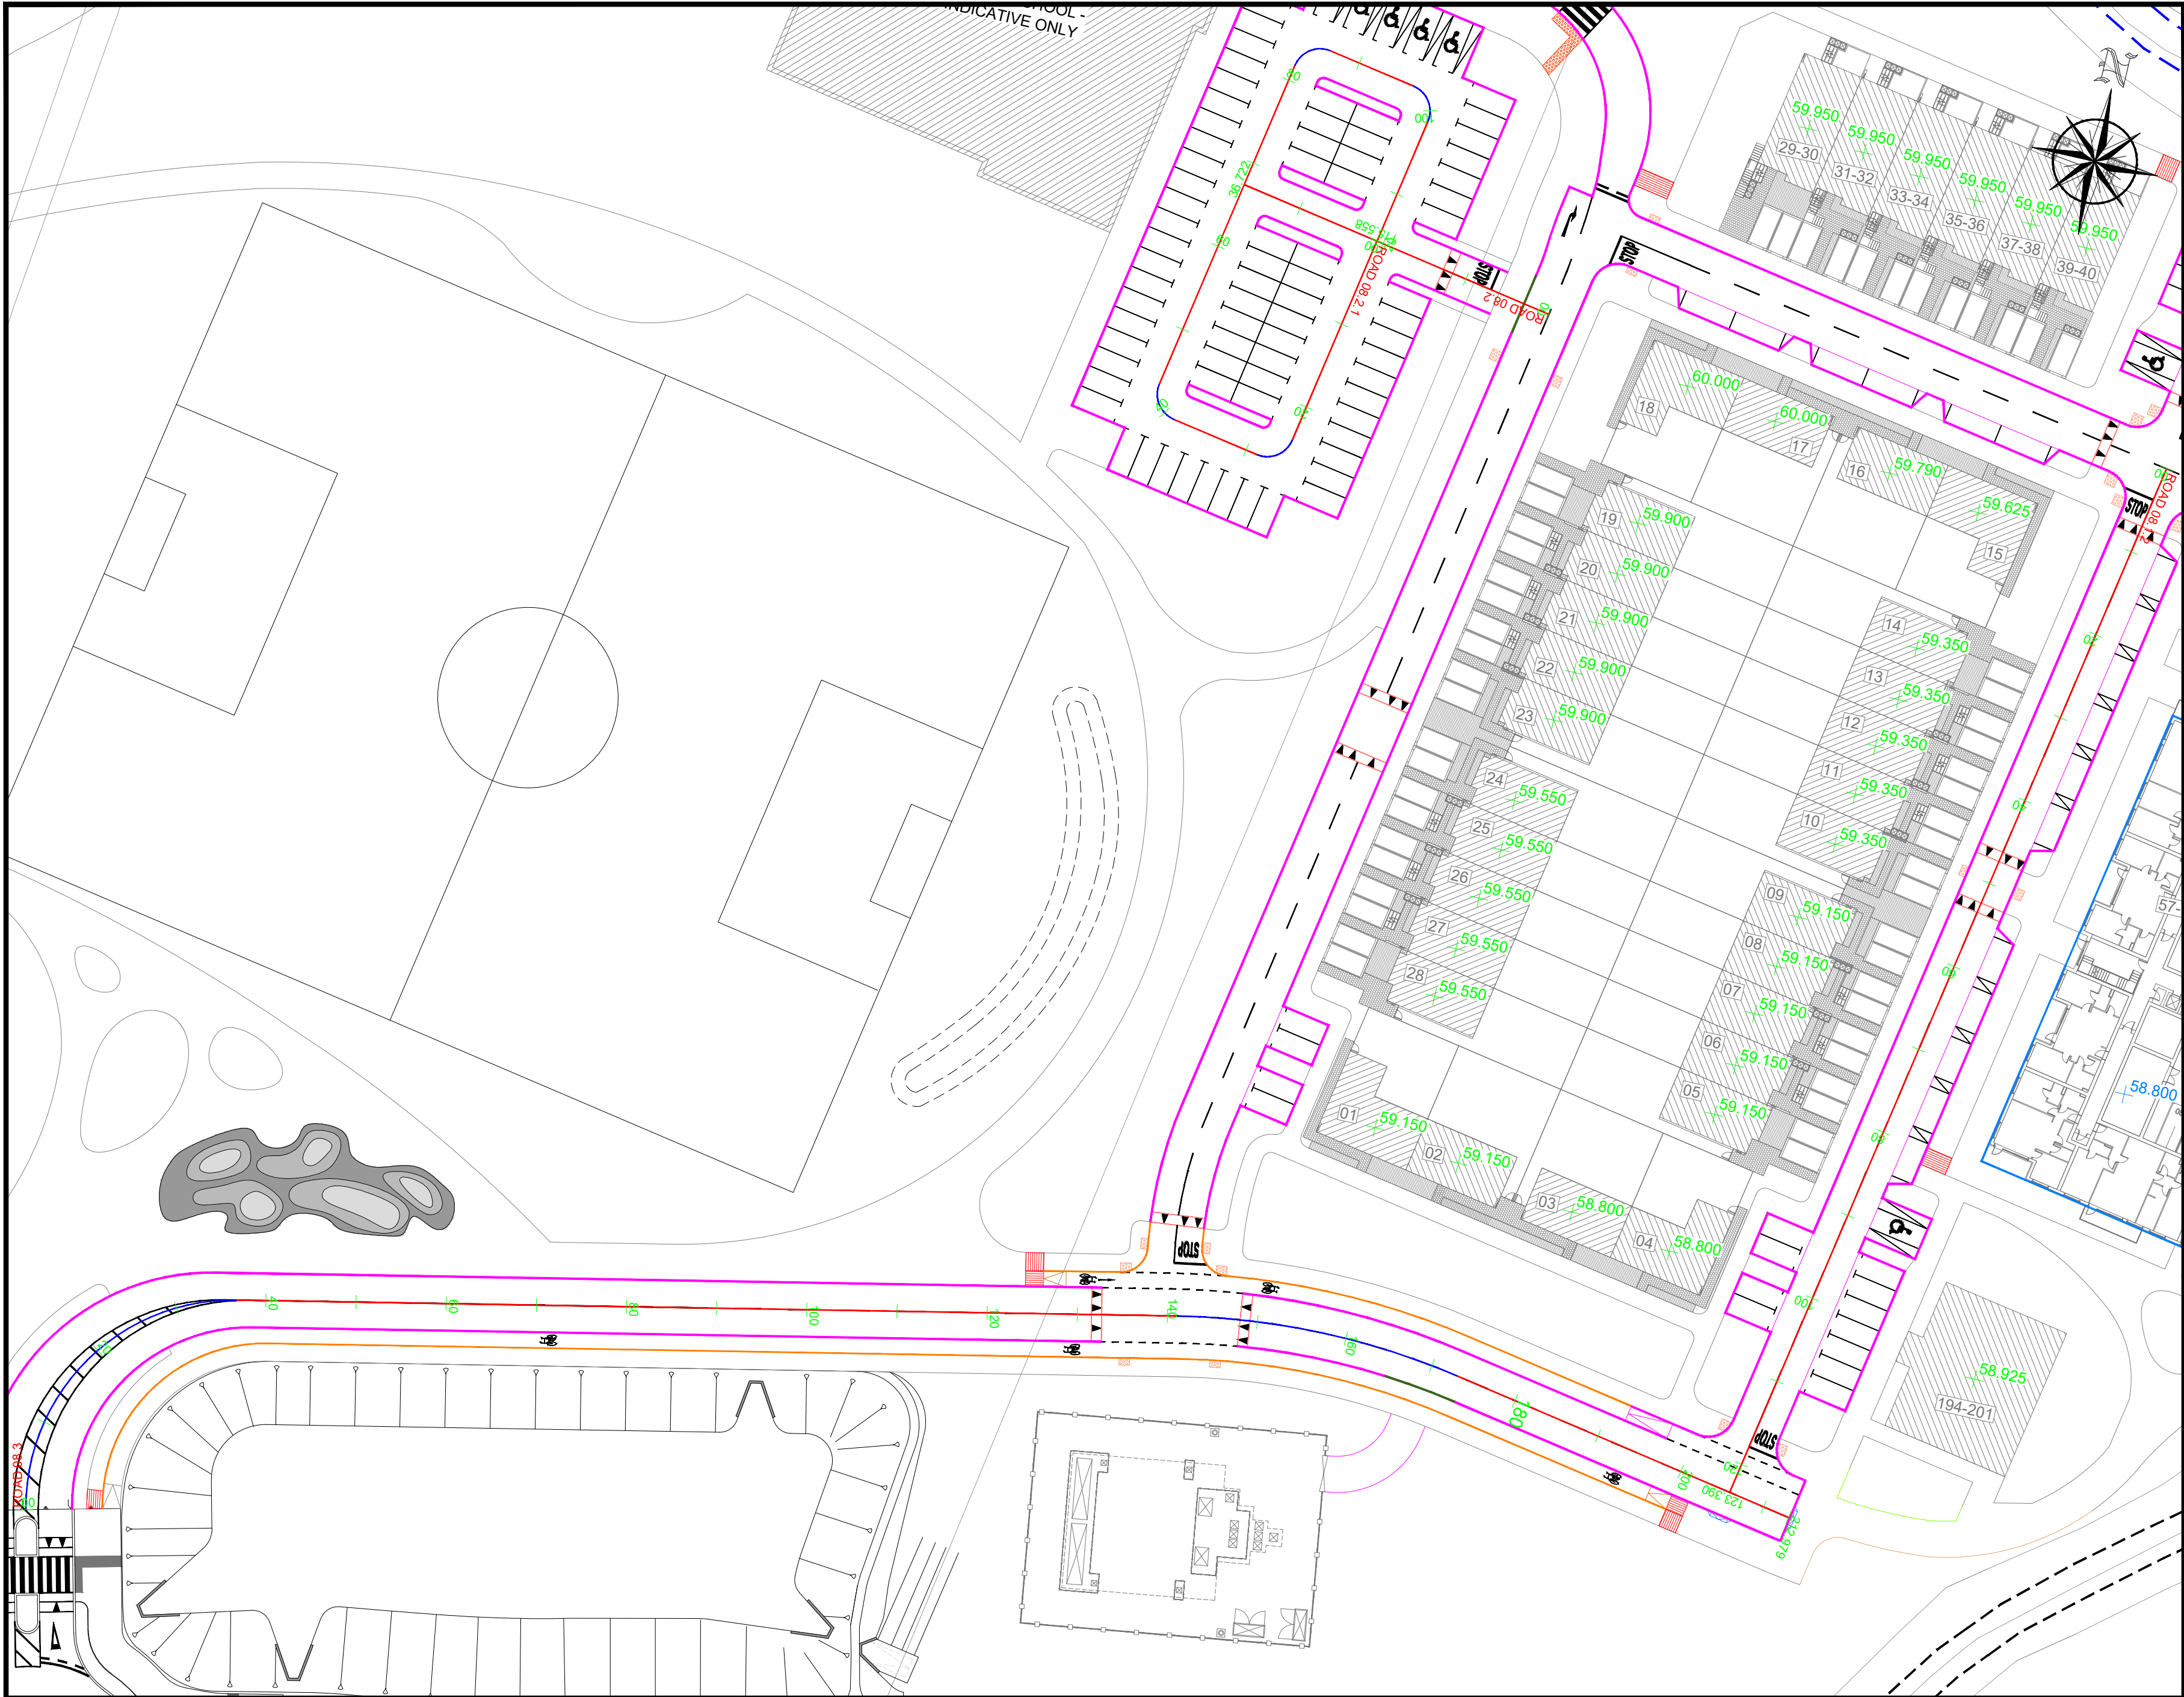