




FSMH 13-0 TO FSMH 1-15 - PROFILE
SCALE: H 1:250, V 1:100

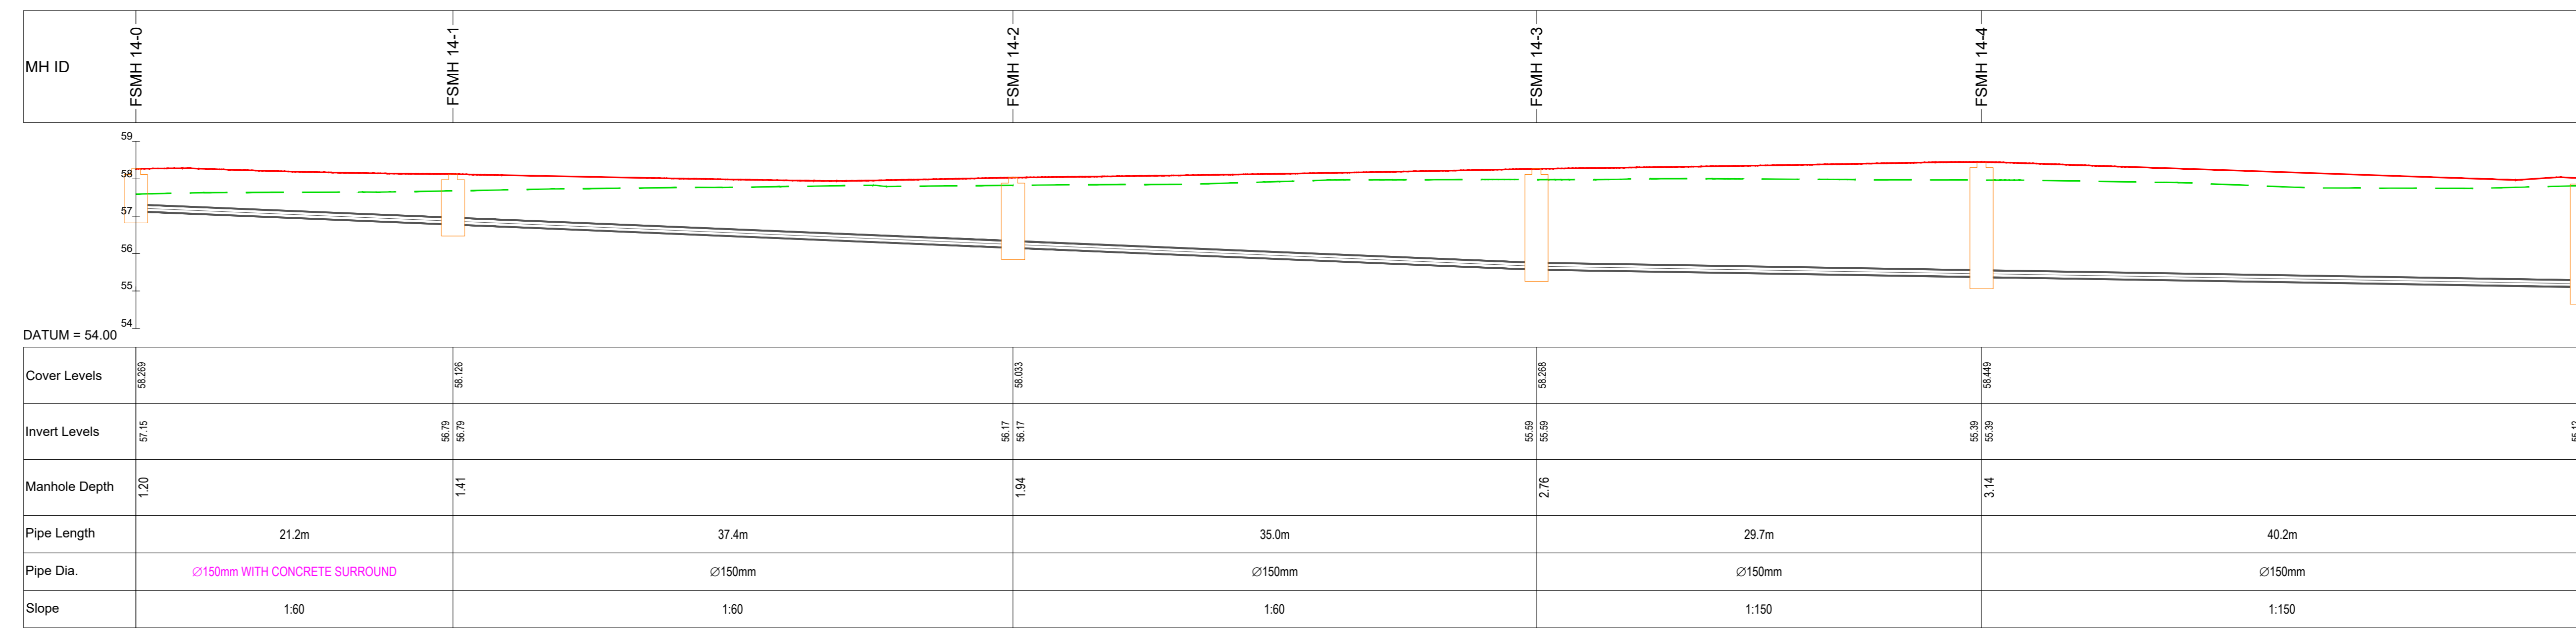


FSMH 14-0 TO FSMH 1-17 - PROFILE
SCALE: H 1:250, V 1:100

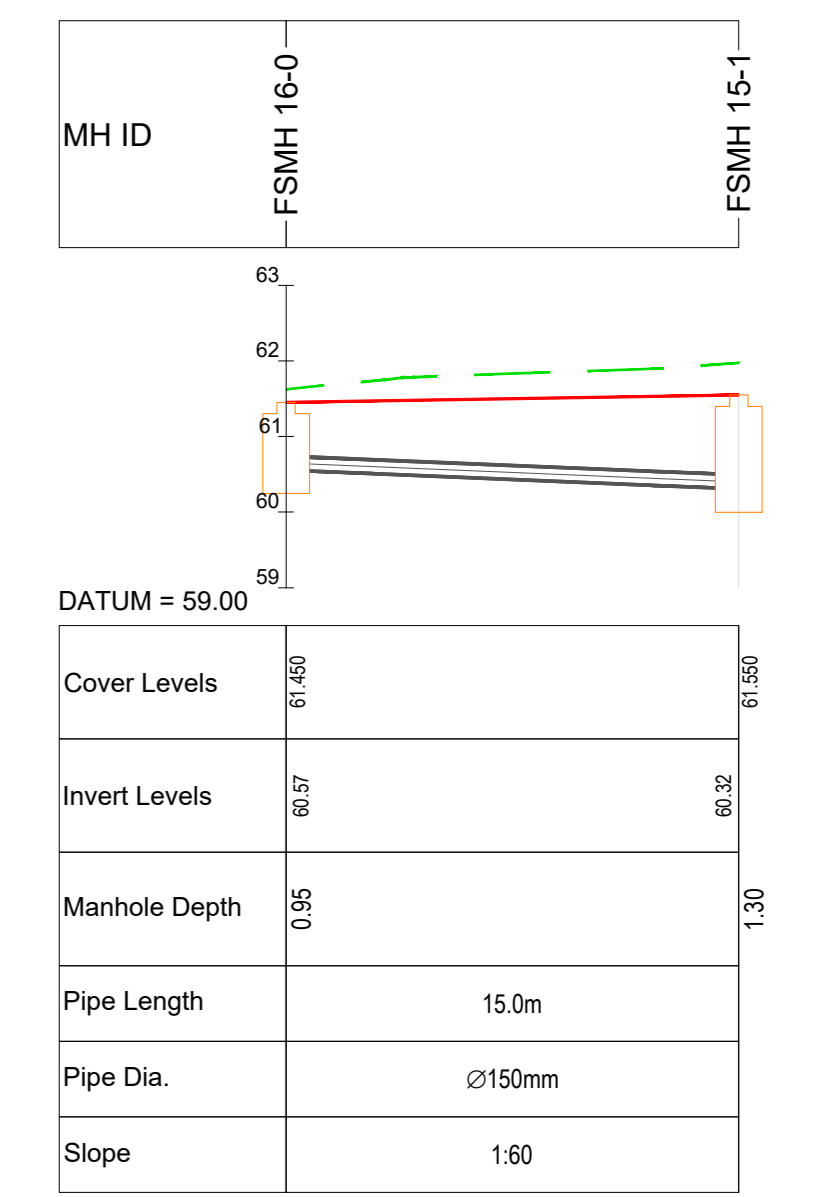


FSMH 16-0 TO FSMH 15-1 - PROFILE
SCALE: H 1:250, V 1:100

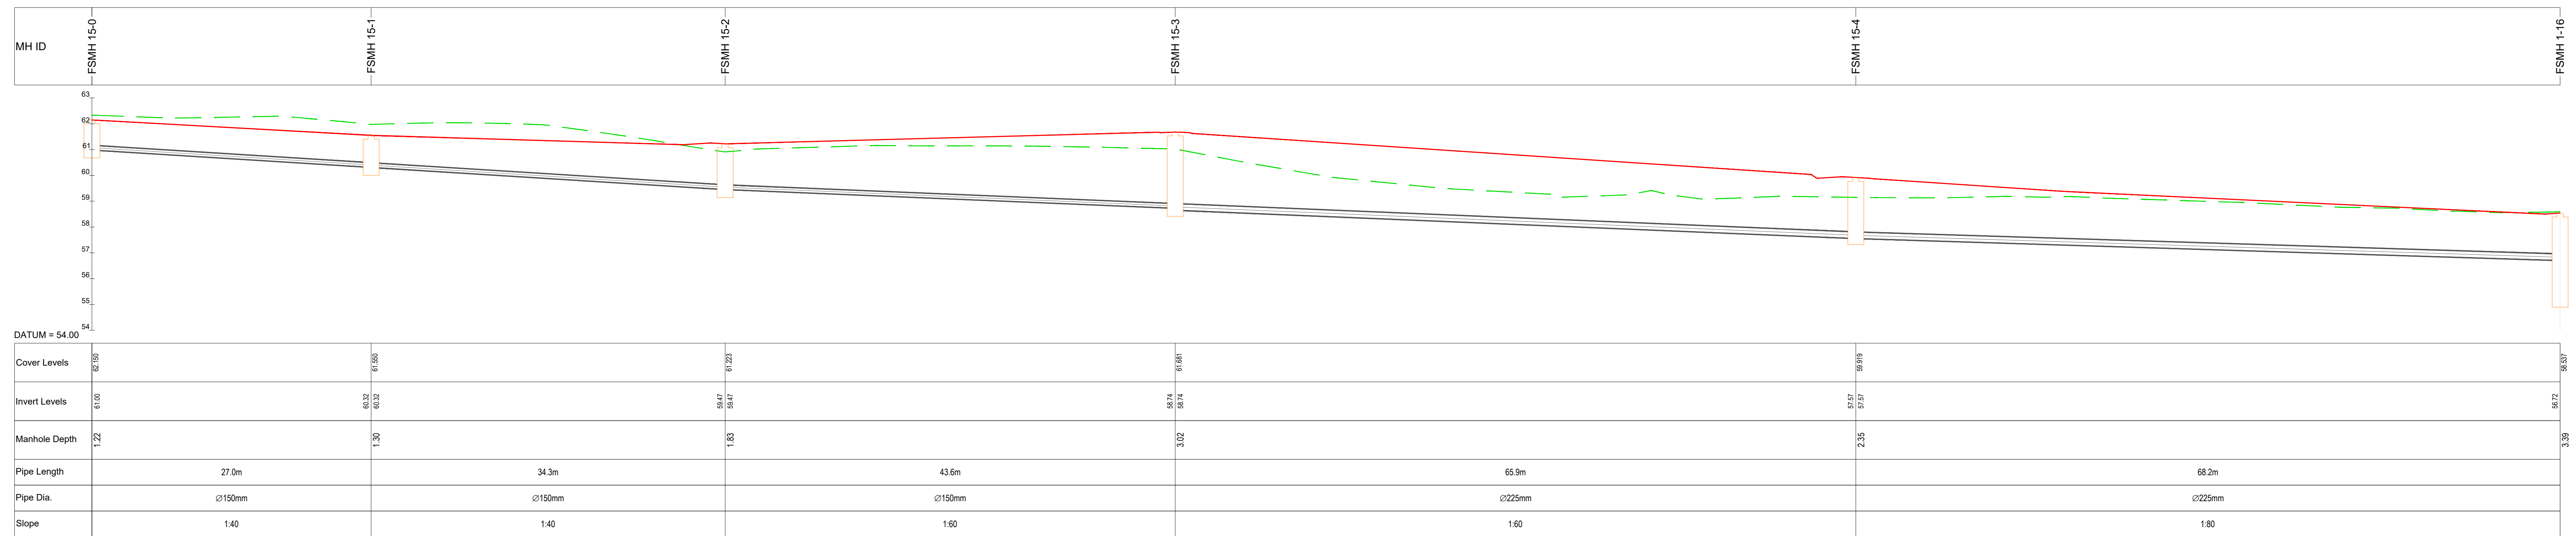


FSMH 15-0 TO FSMH 1-16 - PROFILE
SCALE: H 1:250, V 1:100

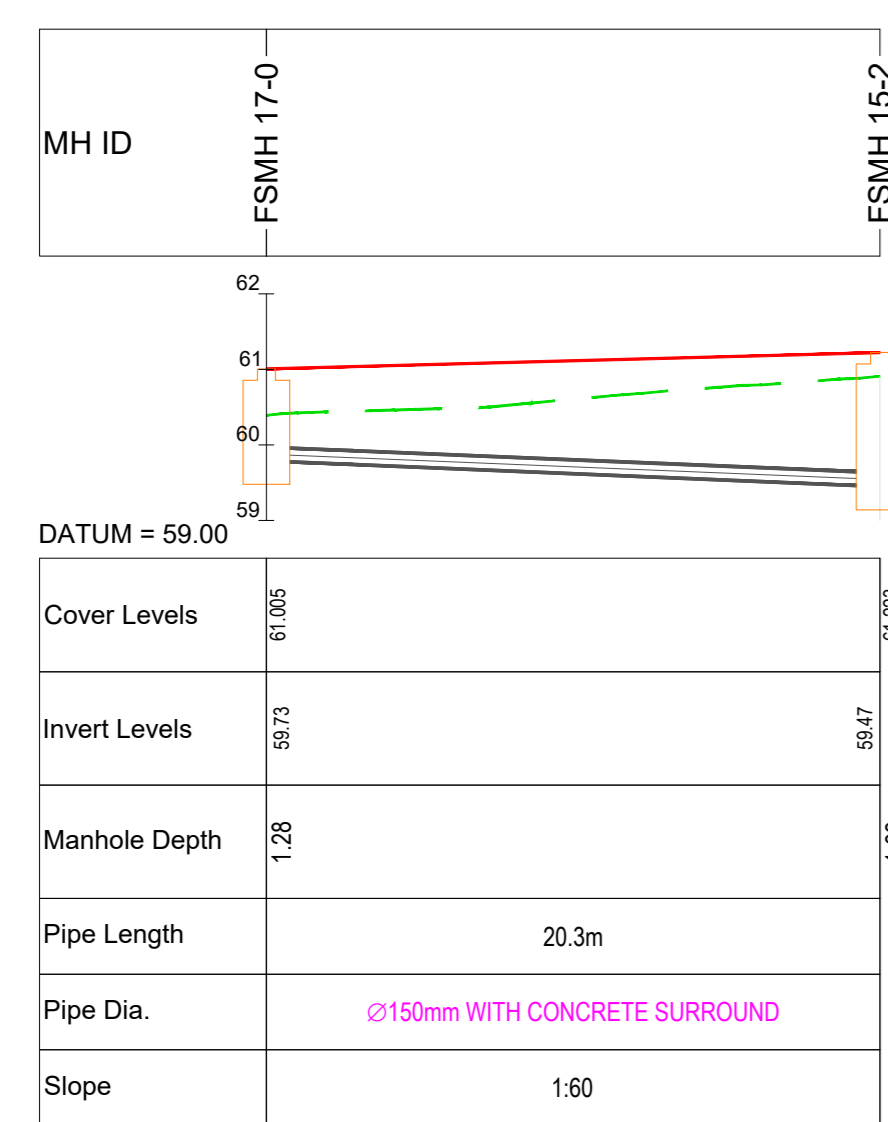

FSMH 17-0 TO FSMH 15-2 - PROFILE
SCALE: H 1:250, V 1:100

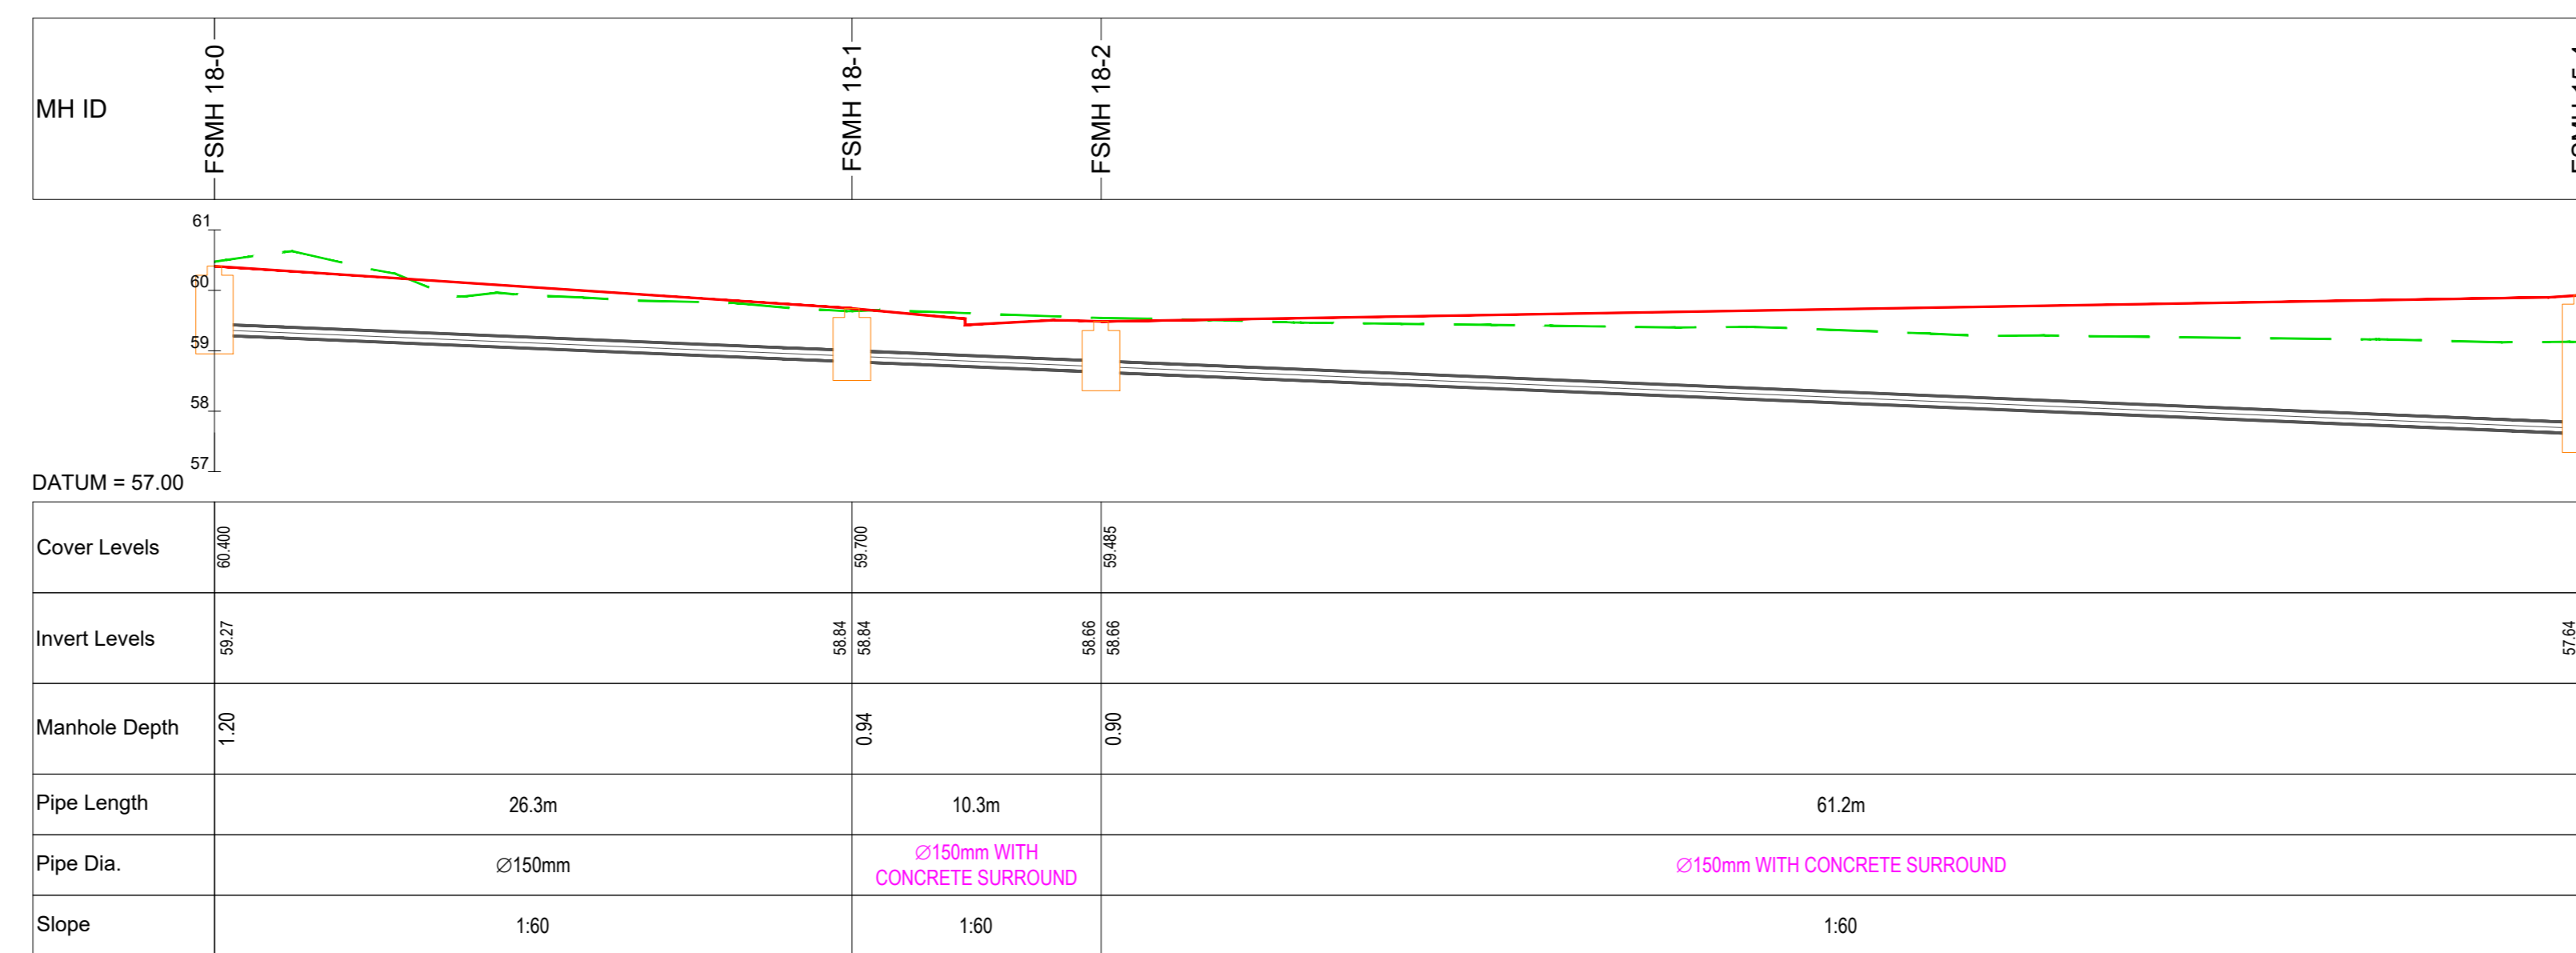

FSMH 18-0 TO FSMH 15-4 - PROFILE
SCALE: H 1:250, V 1:100

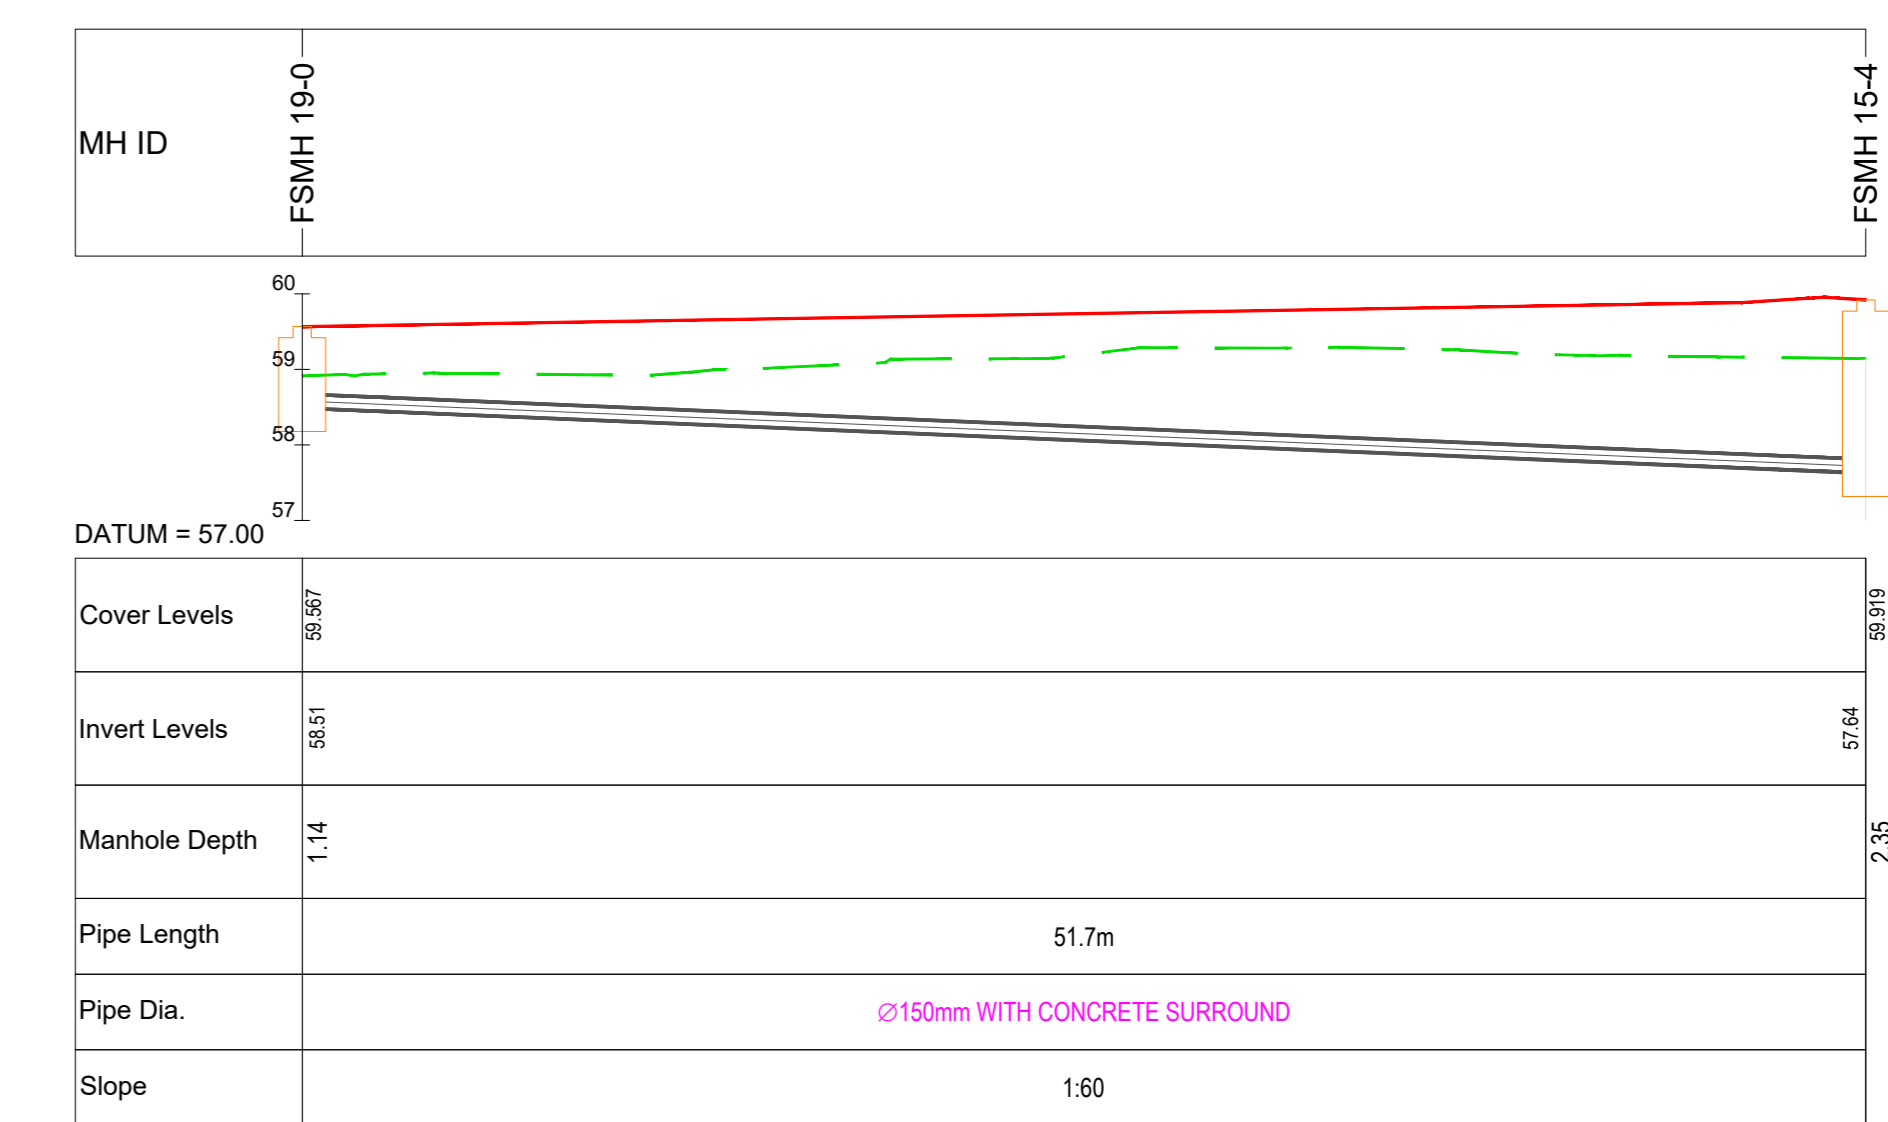

FSMH 19-0 TO FSMH 15-4 - PROFILE
SCALE: H 1:250, V 1:100



LEGEND:
EXISTING GROUND PROFILE
PROPOSED GROUND PROFILE

DRAWING REFERENCES:
REFER TO DRAWING 16_153_036 FOR PROPOSED FOUL SEWER LAYOUT, FOUL PUMPING LOCATION AND INDICATIVE RISING MAIN.

16_053_041 - BARNHILL GARDEN VILLAGE SHD - PROPOSED FOUL SEWER NETWORK LONGSECTIONS - SHEET 4 OF 8
SCALE - AS INDICATED @ A0