




FSMH 31-0 TO FSMH 23-13 - PROFILE
SCALE: H 1:250, V 1:100

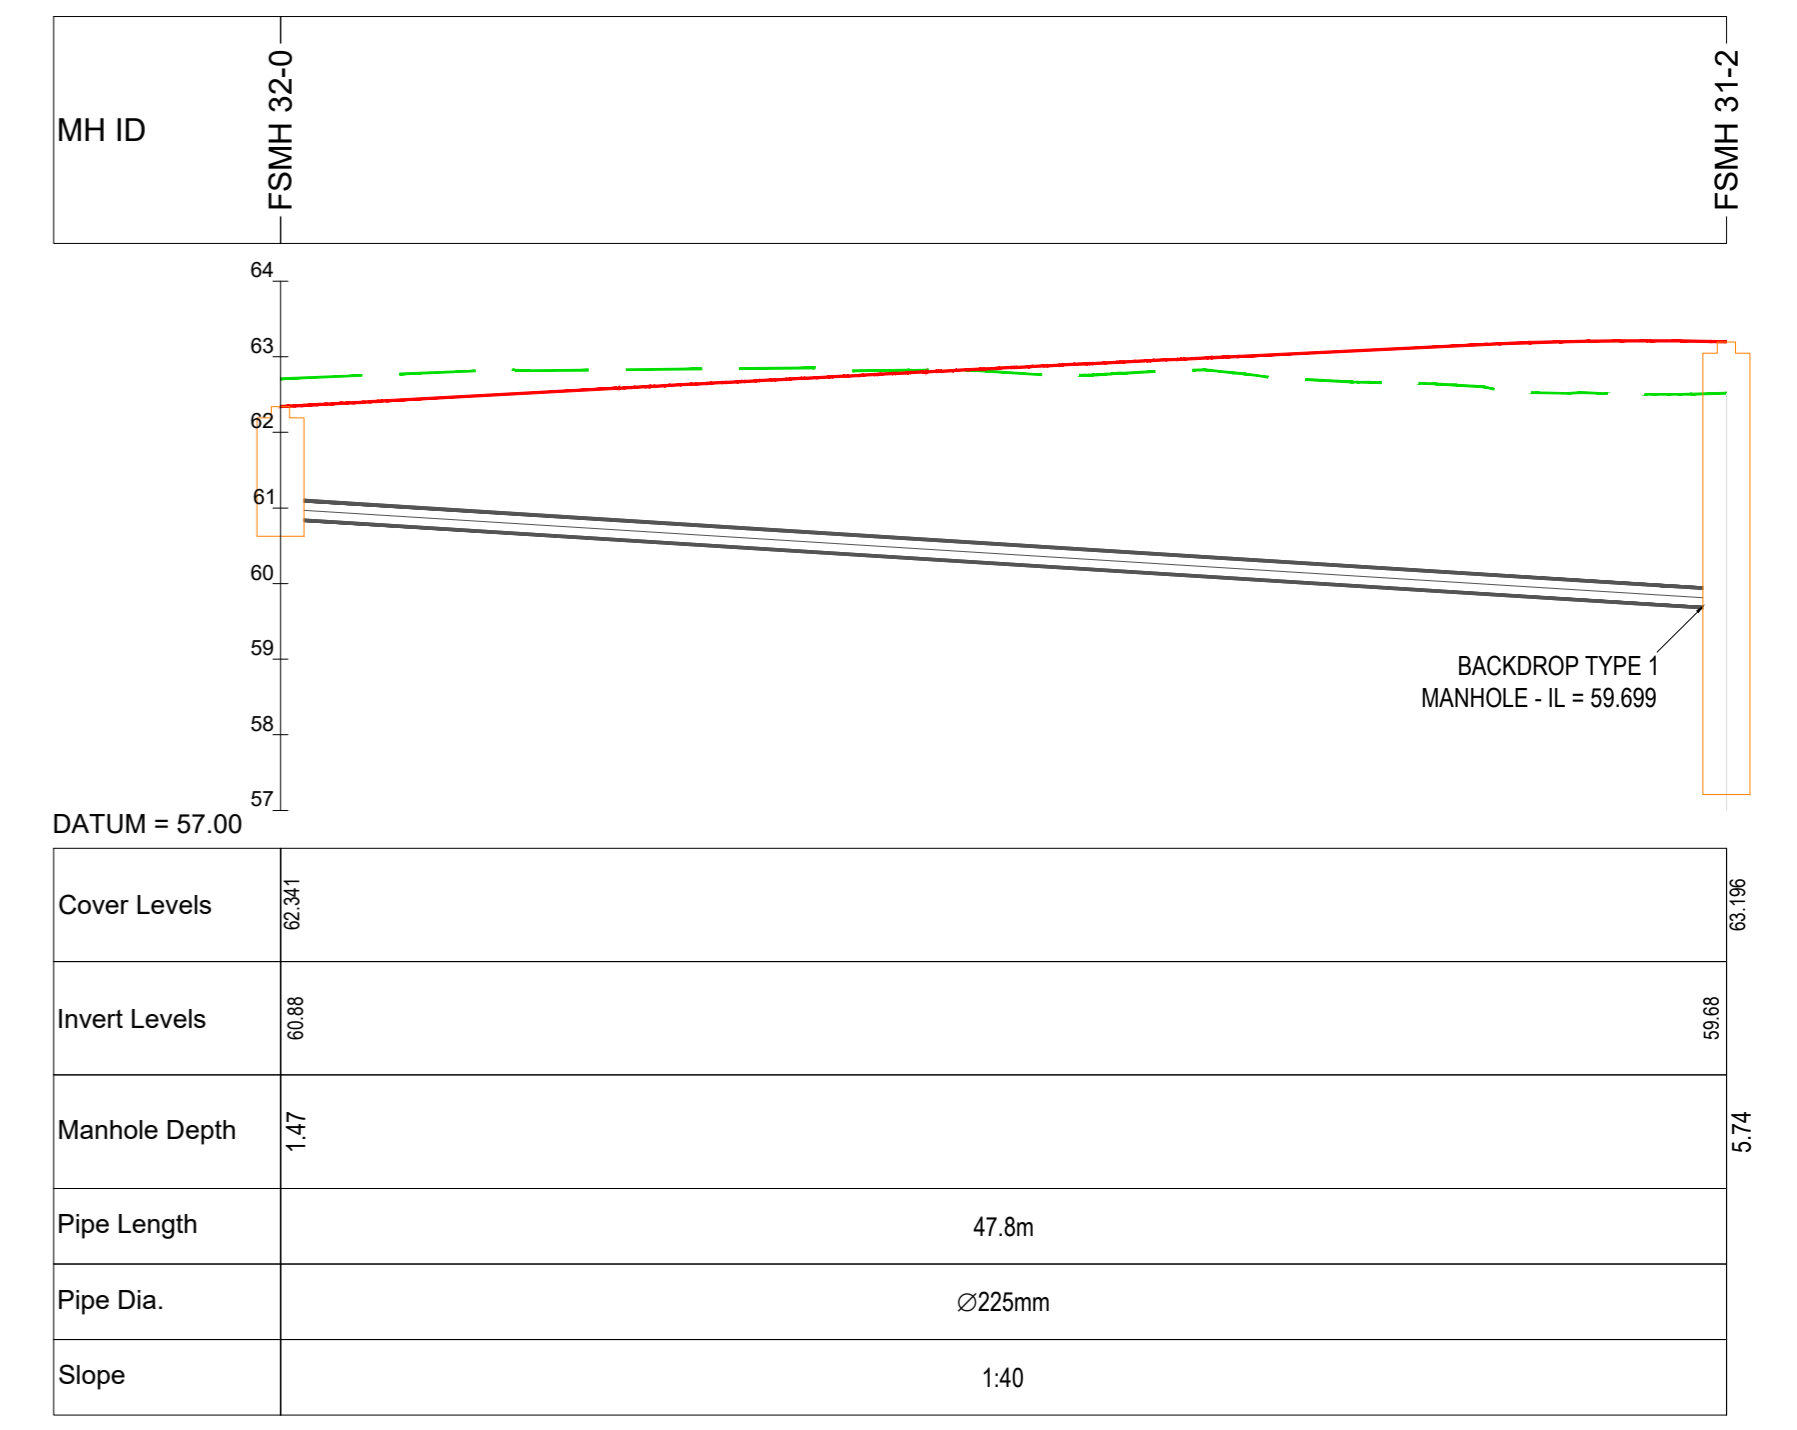


FSMH 32-0 TO FSMH 31-2 - PROFILE
SCALE: H 1:250, V 1:100

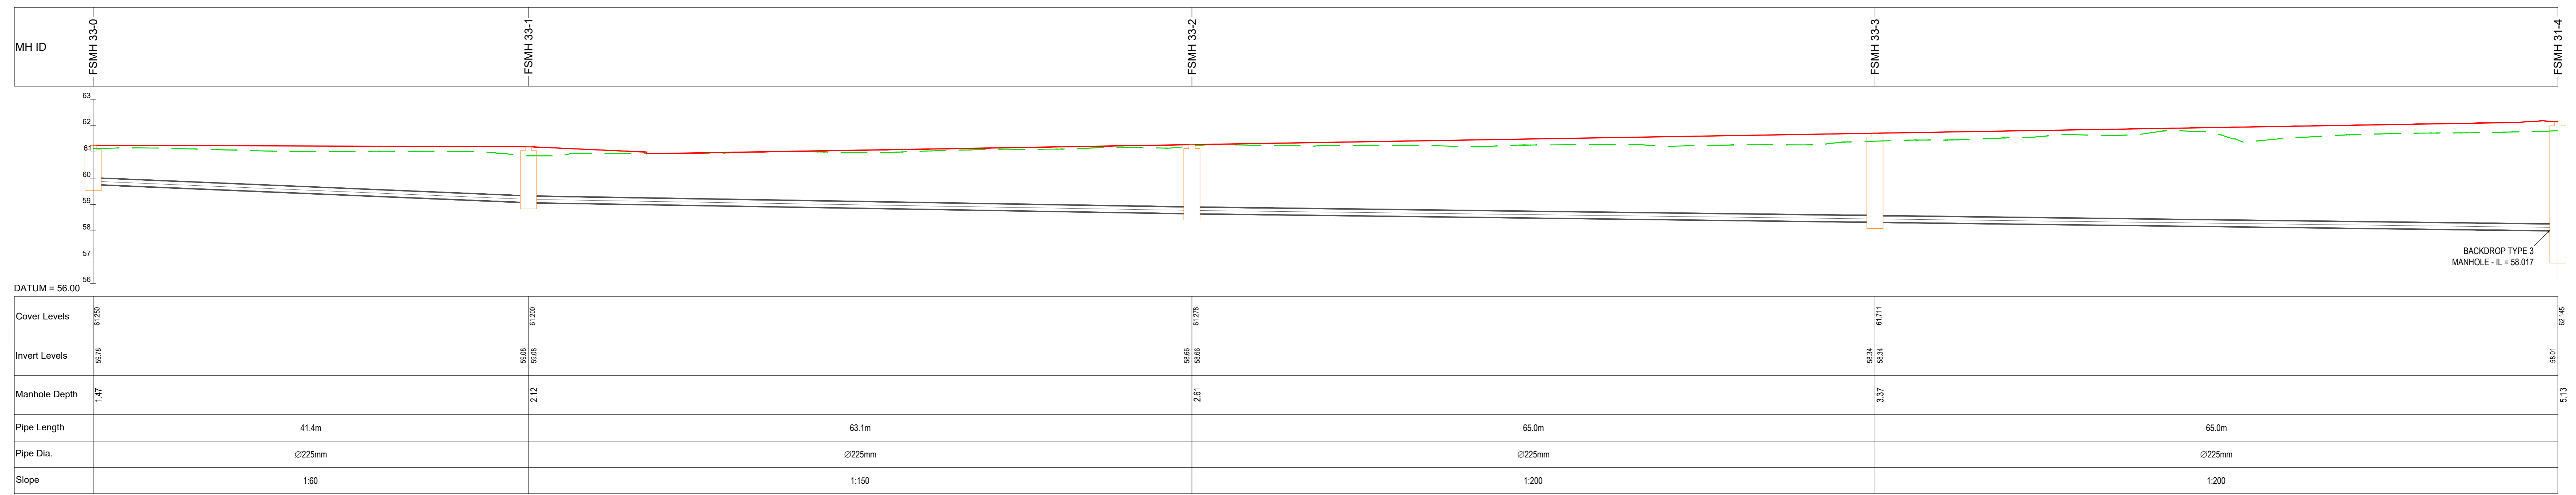

FSMH 33-0 TO FSMH 31-4 - PROFILE
SCALE: H 1:250, V 1:100

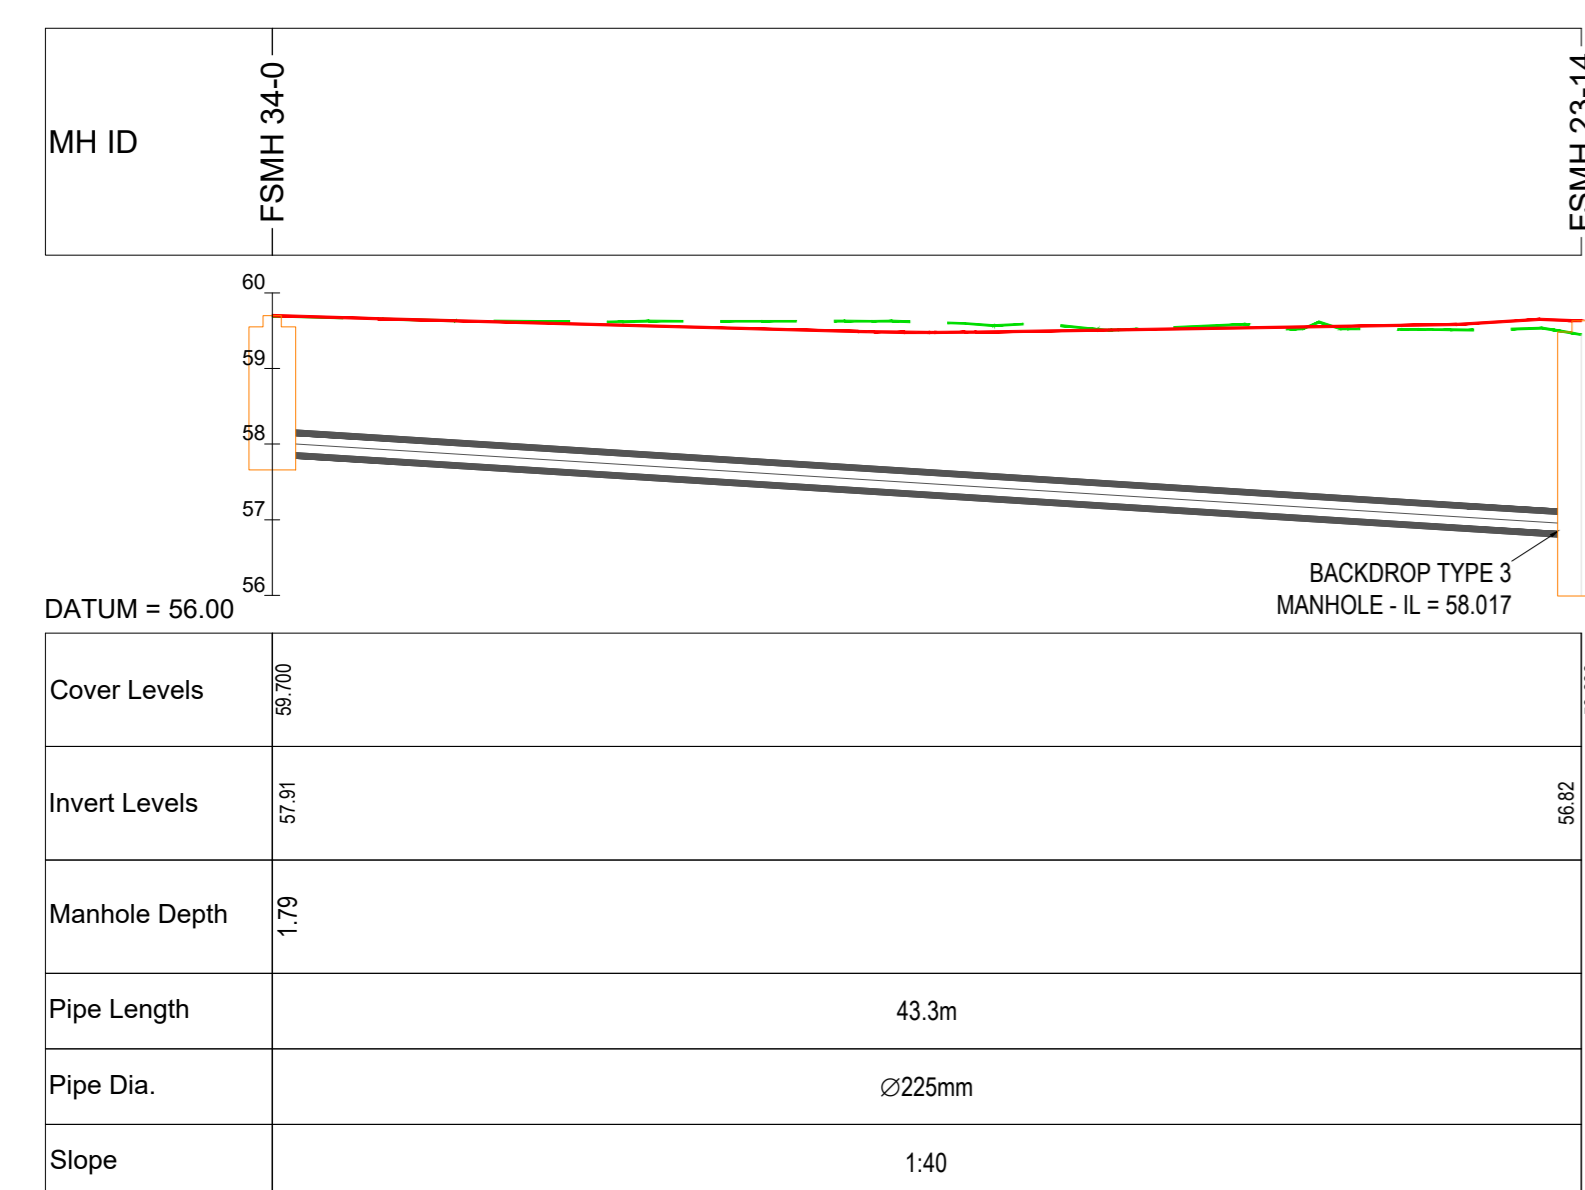

FSMH 34-0 TO FSMH 23-14 - PROFILE
SCALE: H 1:250, V 1:100

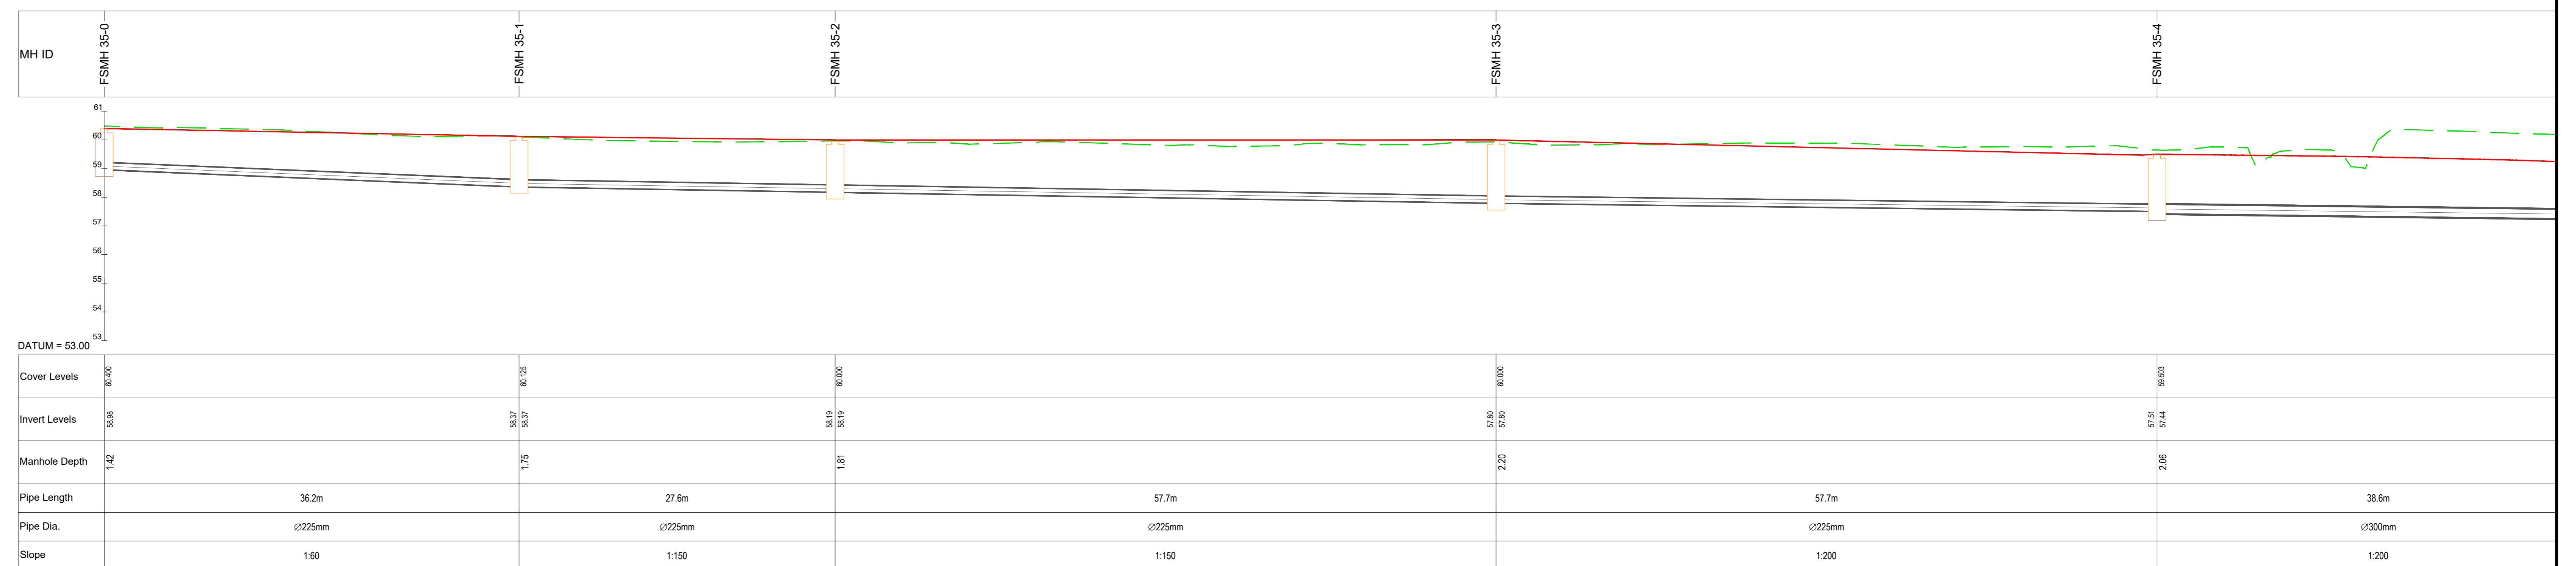

FSMH 35-0 TO FSMH 1-27 - PROFILE
SCALE: H 1:250, V 1:100



LEGEND:
EXISTING GROUND PROFILE
PROPOSED GROUND PROFILE

DRAWING REFERENCES:
REFER TO DRAWING 16_153_036 FOR PROPOSED FOUL SEWER LAYOUT, FOUL PUMPING LOCATION AND INDICATIVE RISING MAIN.

16_053_044 - BARNHILL GARDEN VILLAGE SHD - PROPOSED FOUL SEWER NETWORK LONGSECTIONS - SHEET 7 OF 8
SCALE - AS INDICATED @ A0