




SWMH 6-0 TO SWMH 6-9 - PROFILE
SCALE: H 1:250, V 1:50

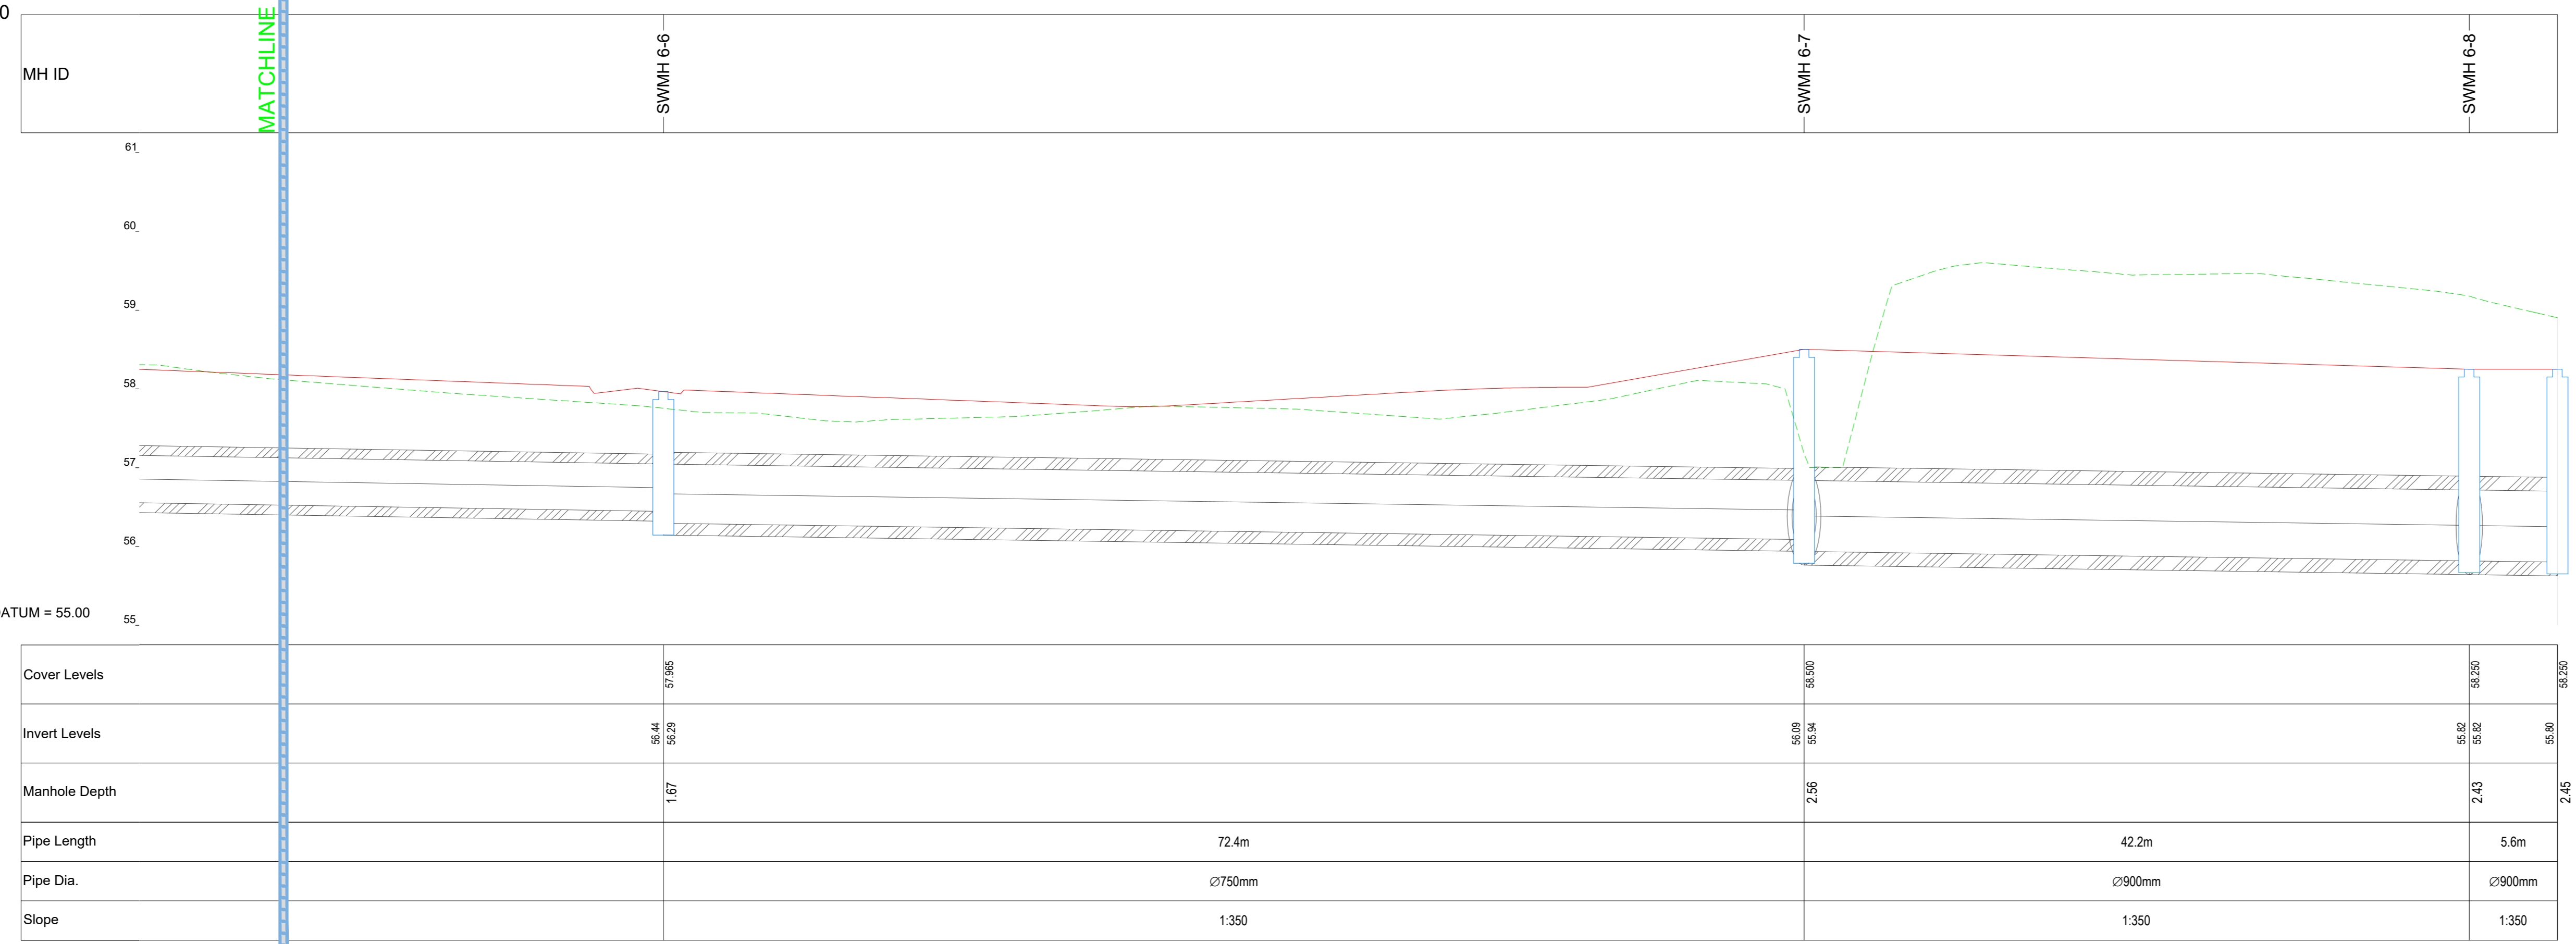

DATUM = 55.00

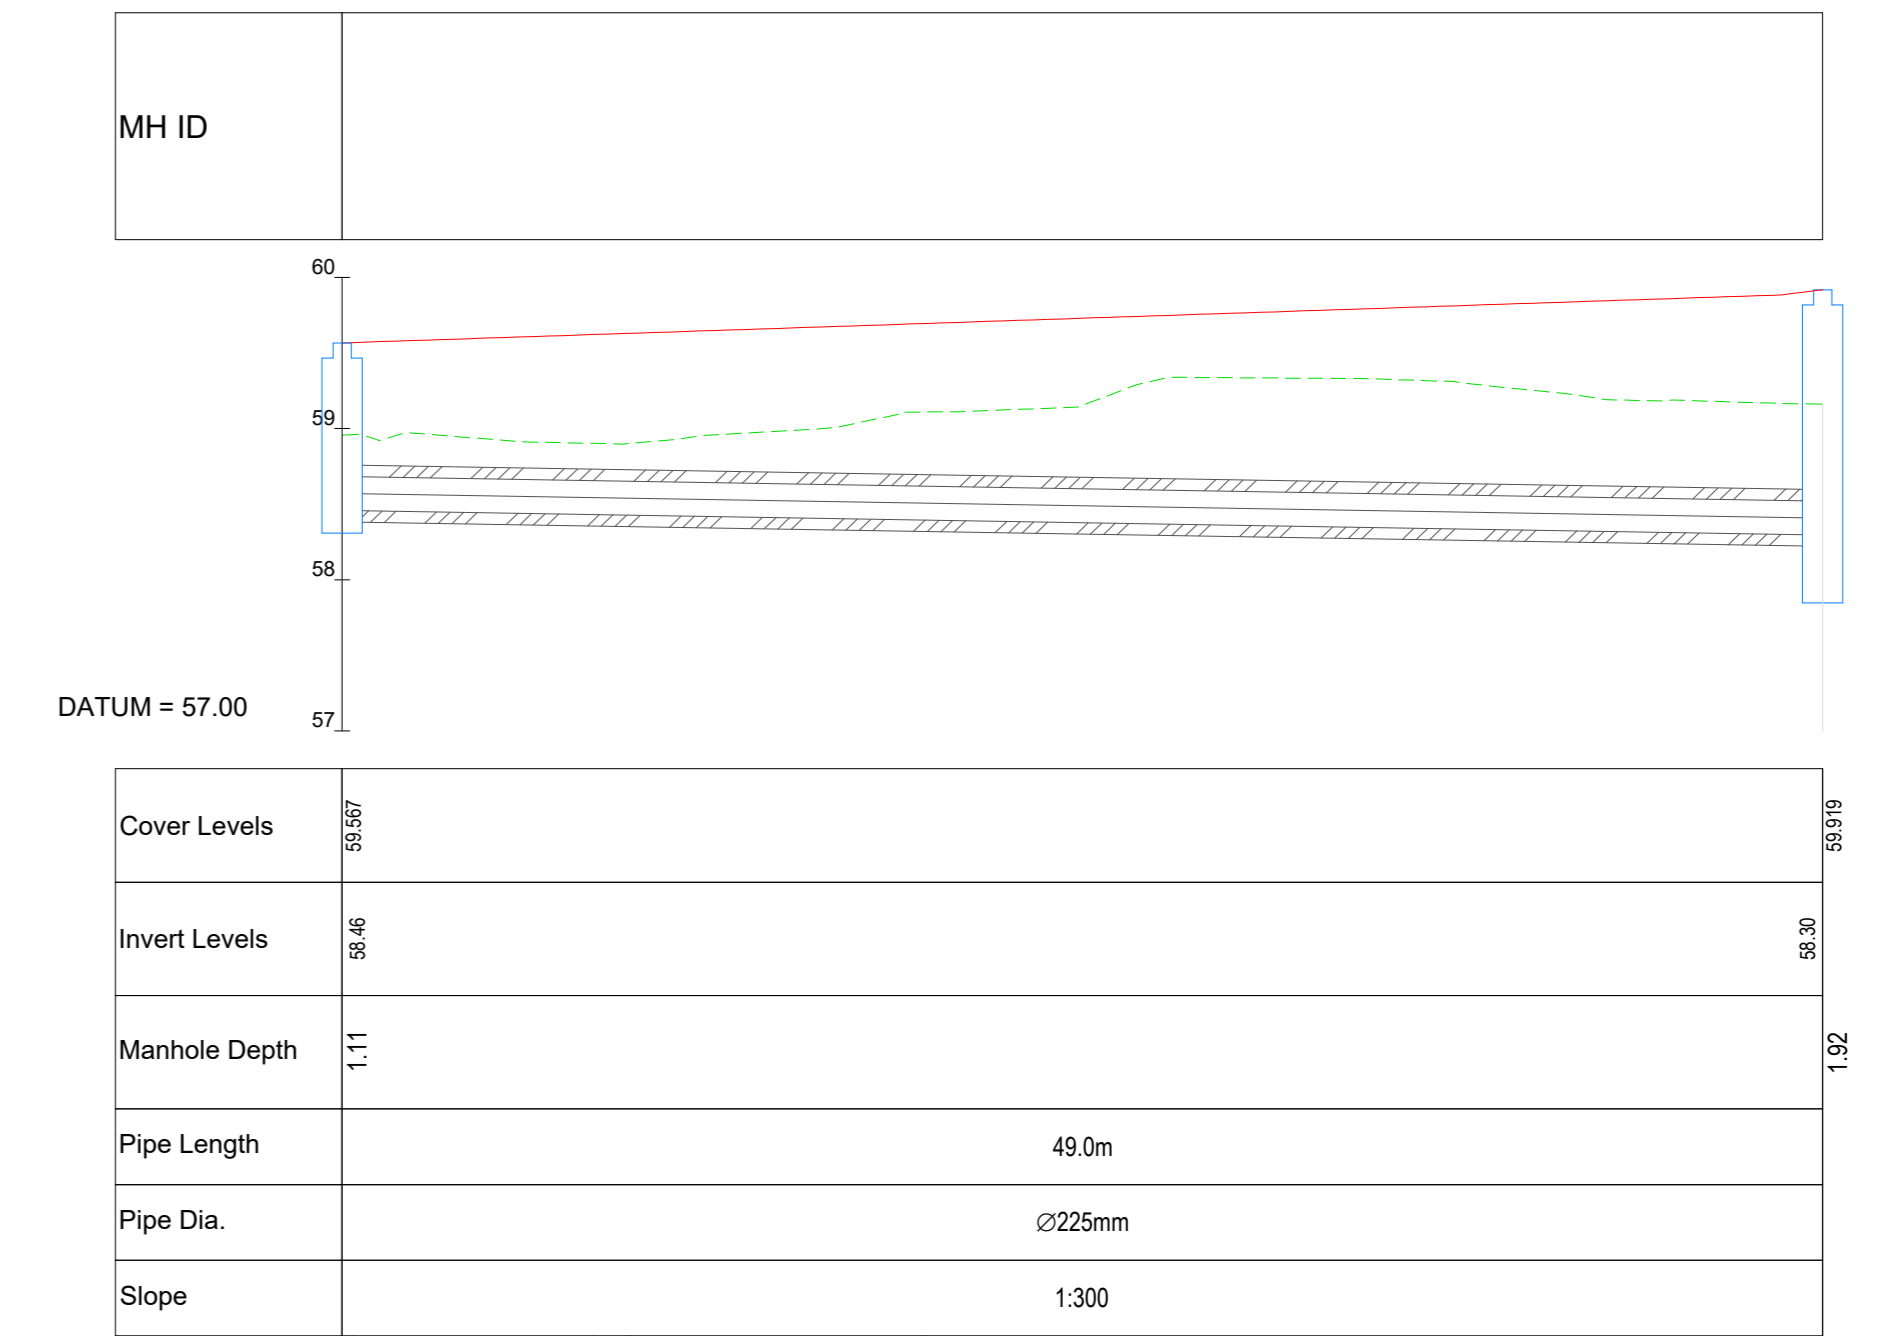

SWMH 6E-0 TO SWMH 6E-2 - PROFILE
SCALE: H 1:250, V 1:50

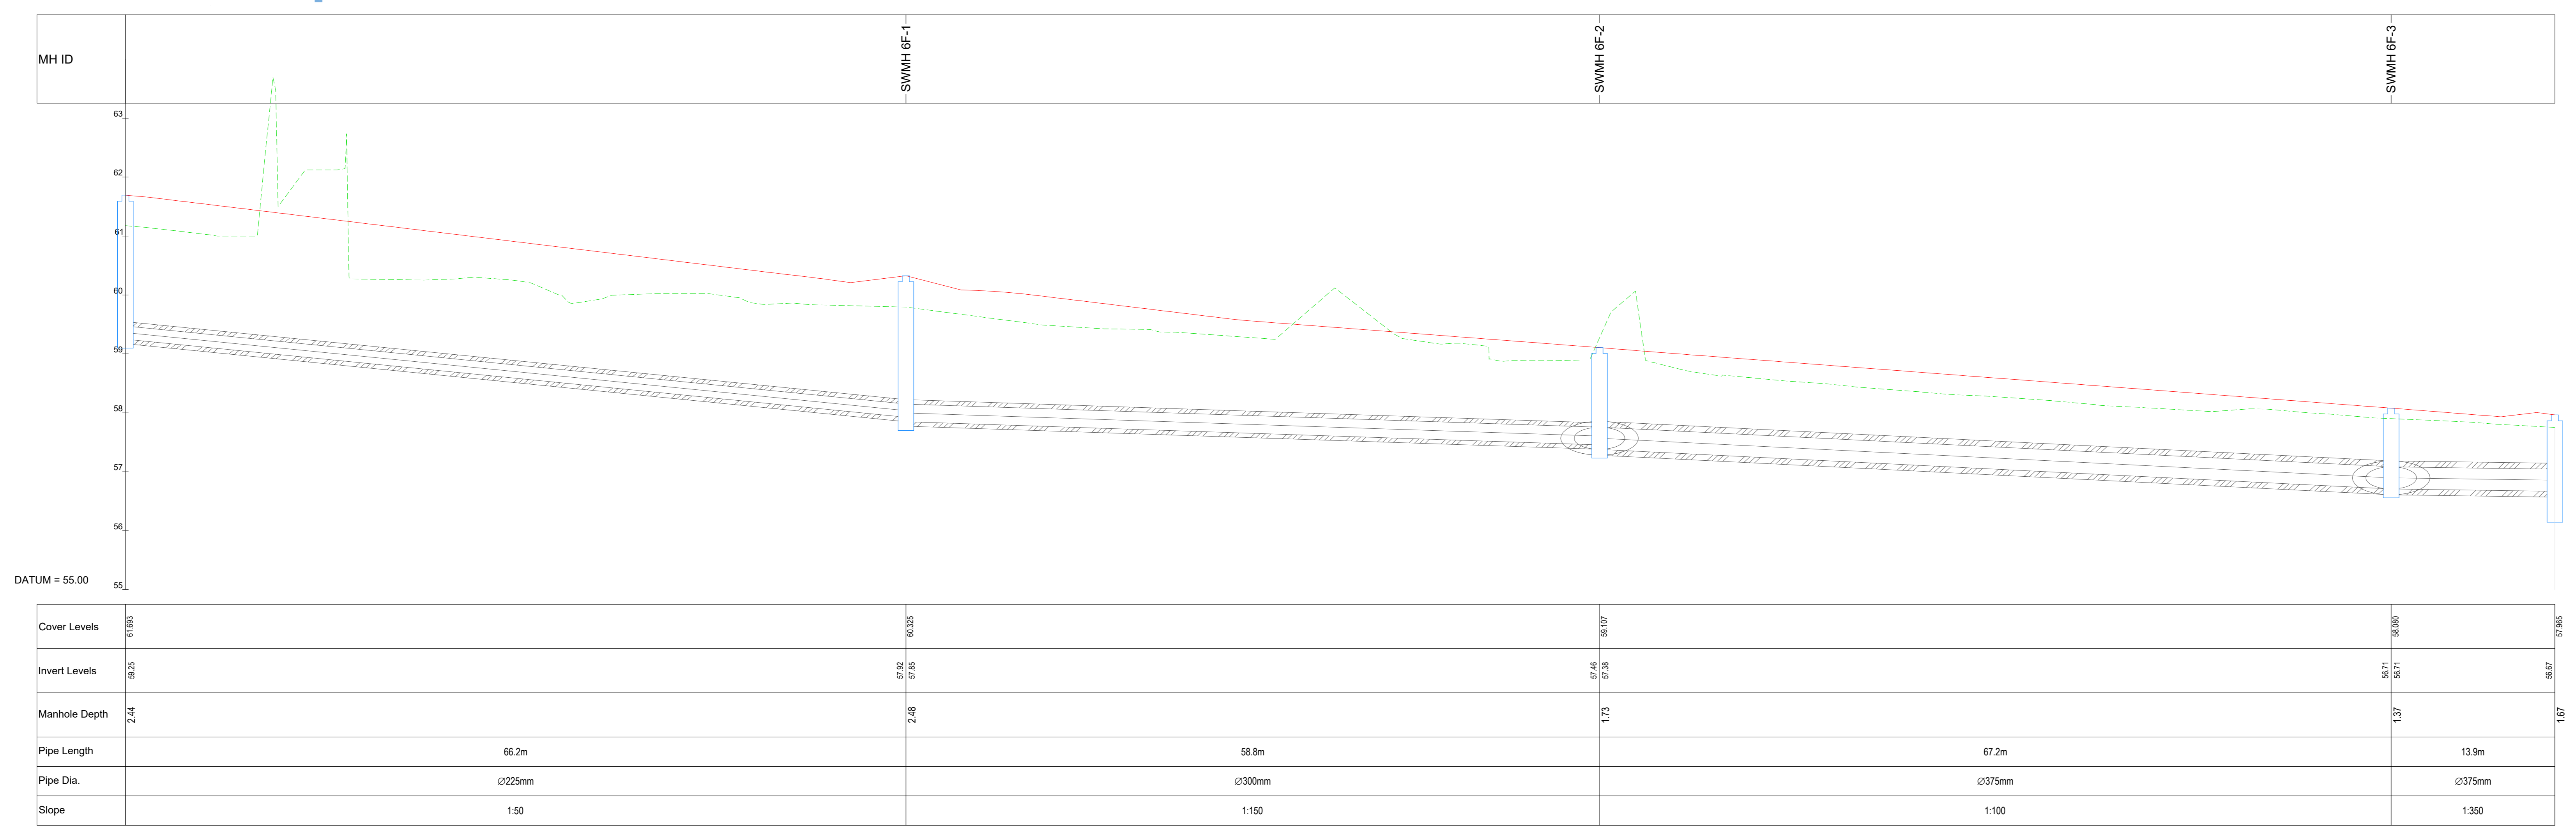

DATUM = 55.00

SWMH 6F-0 TO SWMH 6-6 - PROFILE
SCALE: H 1:250, V 1:50

LEGEND:
 EXISTING GROUND PROFILE (Green dashed line)
 PROPOSED GROUND PROFILE (Red solid line)

DRAWING REFERENCES:
 • REFER TO DRAWING 16_053_046 - PROPOSED SURFACE WATER NETWORK LAYOUT AND MAIN SUDS STORAGE SYSTEMS

