





SWMH 7H-0 TO SWMH 7-16 - PROFILE
SCALE: H 1:250, V 1:50

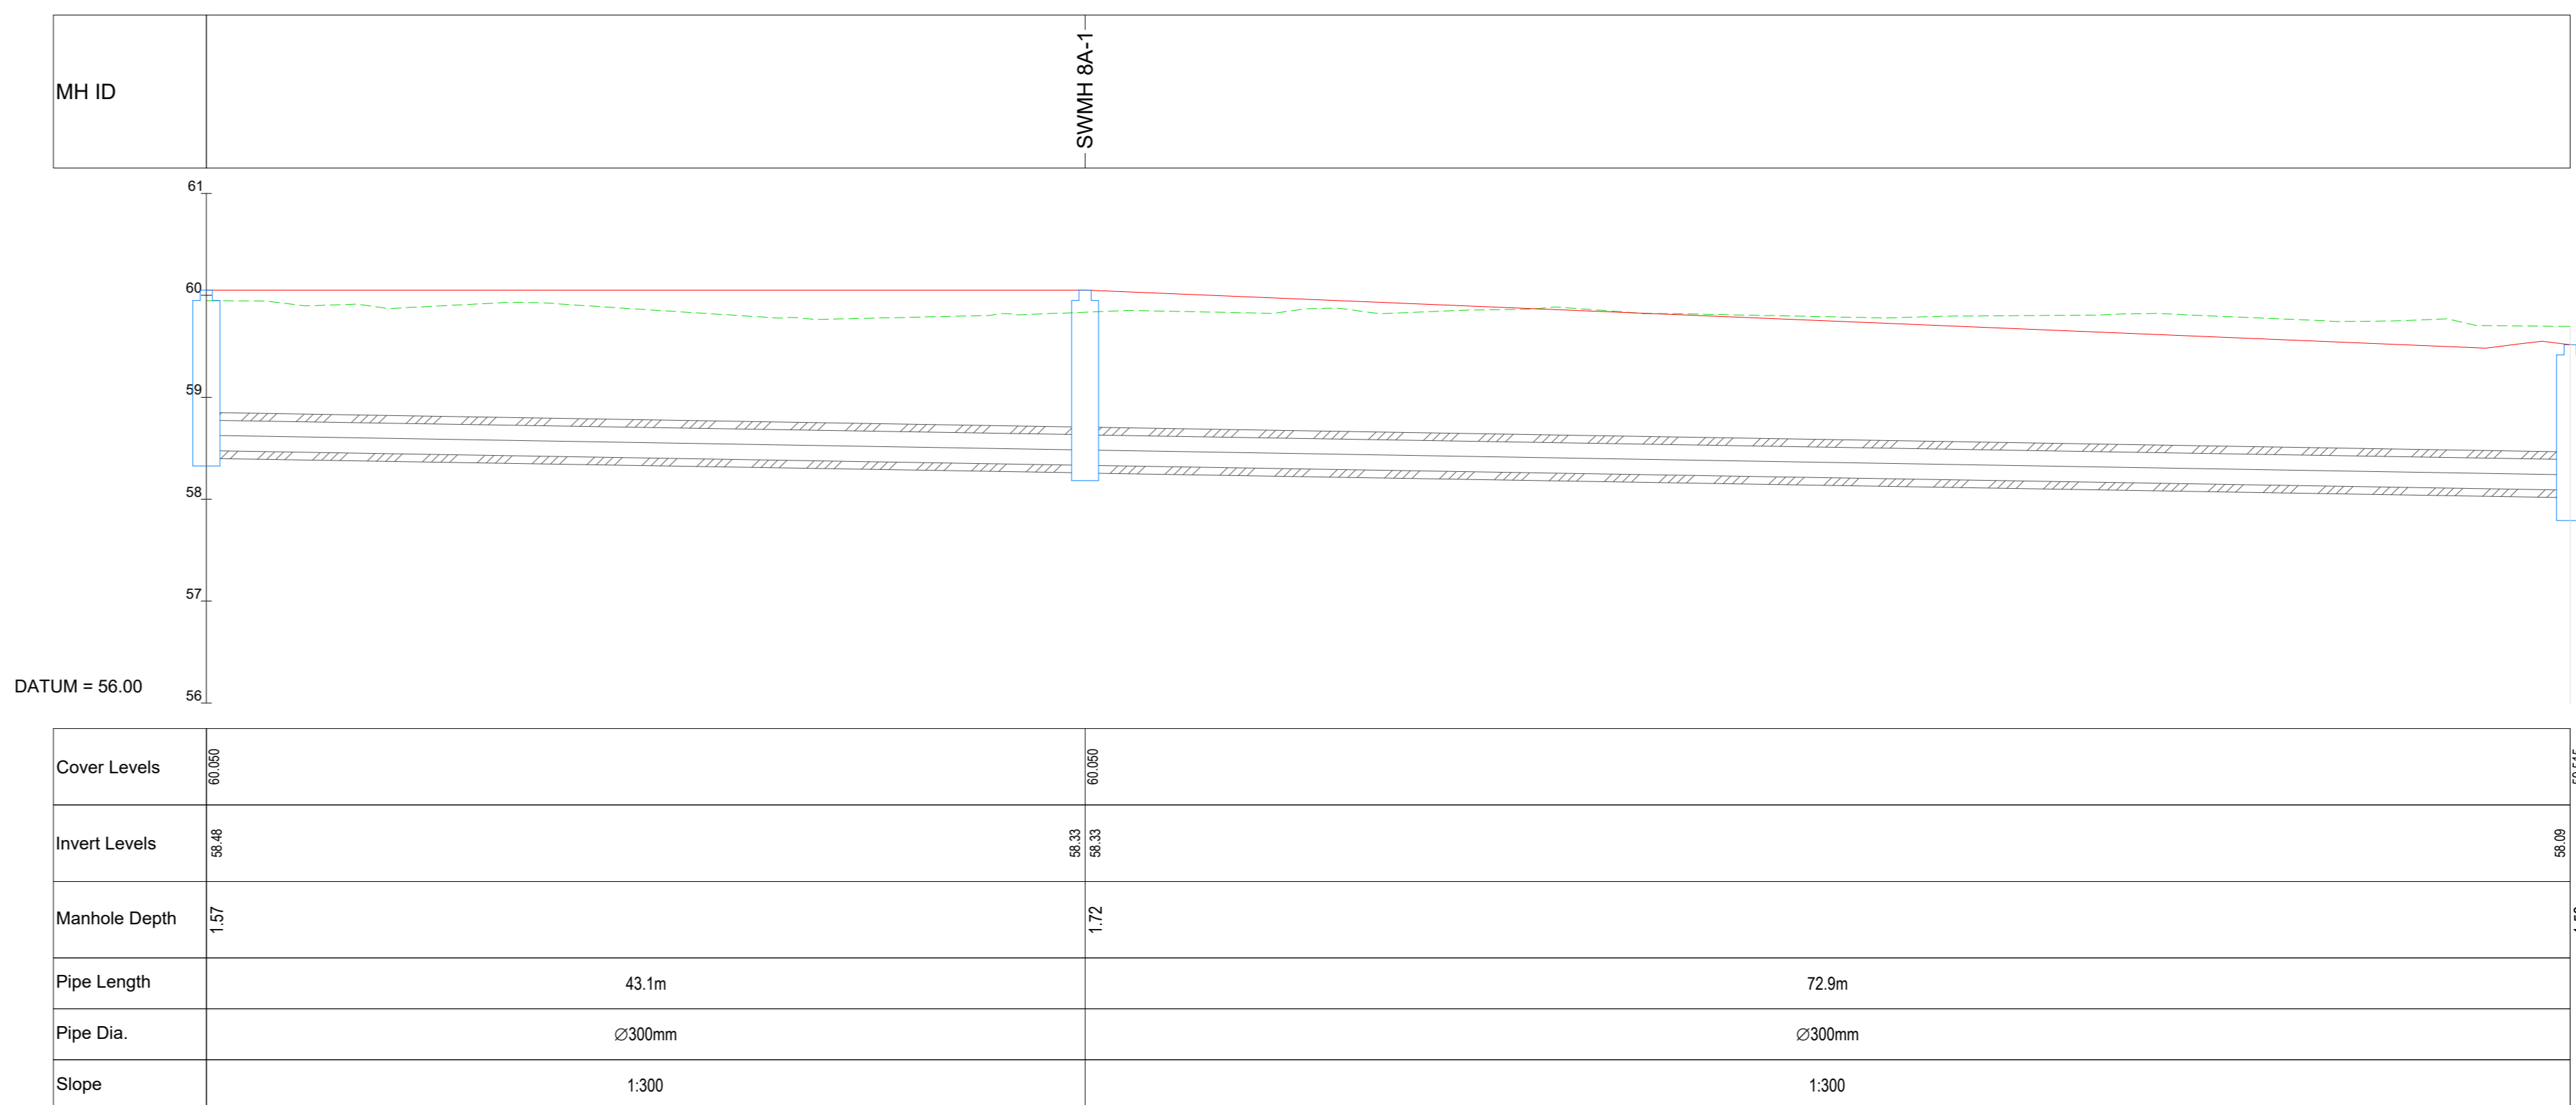

SWMH 8A-0 TO SWMH 8-3 - PROFILE
SCALE: H 1:250, V 1:50

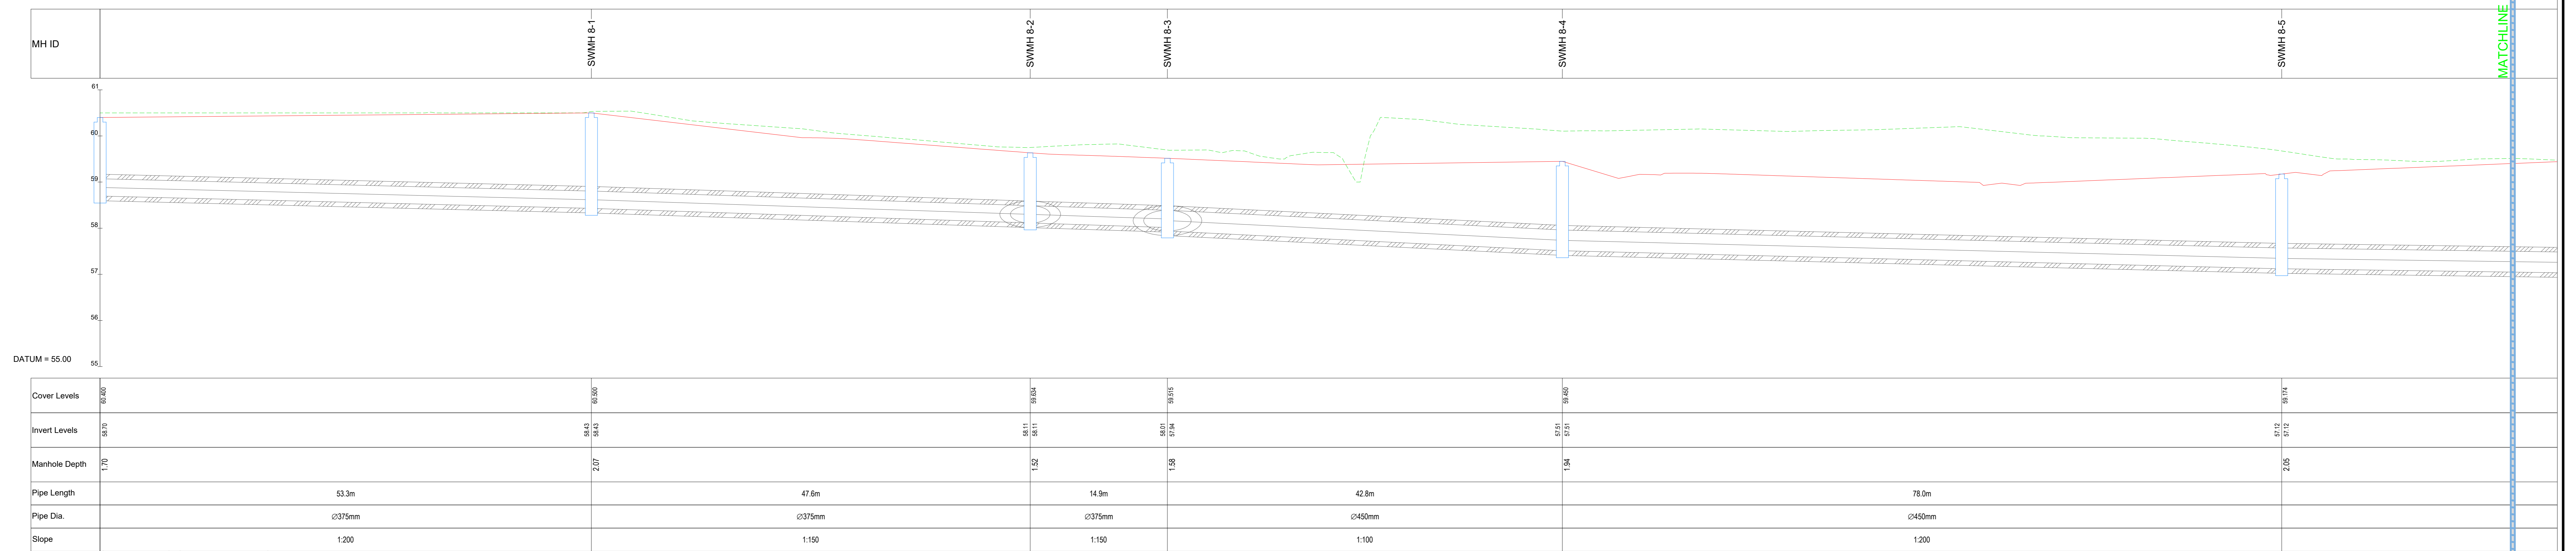

SWMH 8-0 TO SWMH 8-11 - PROFILE
SCALE: H 1:250, V 1:50

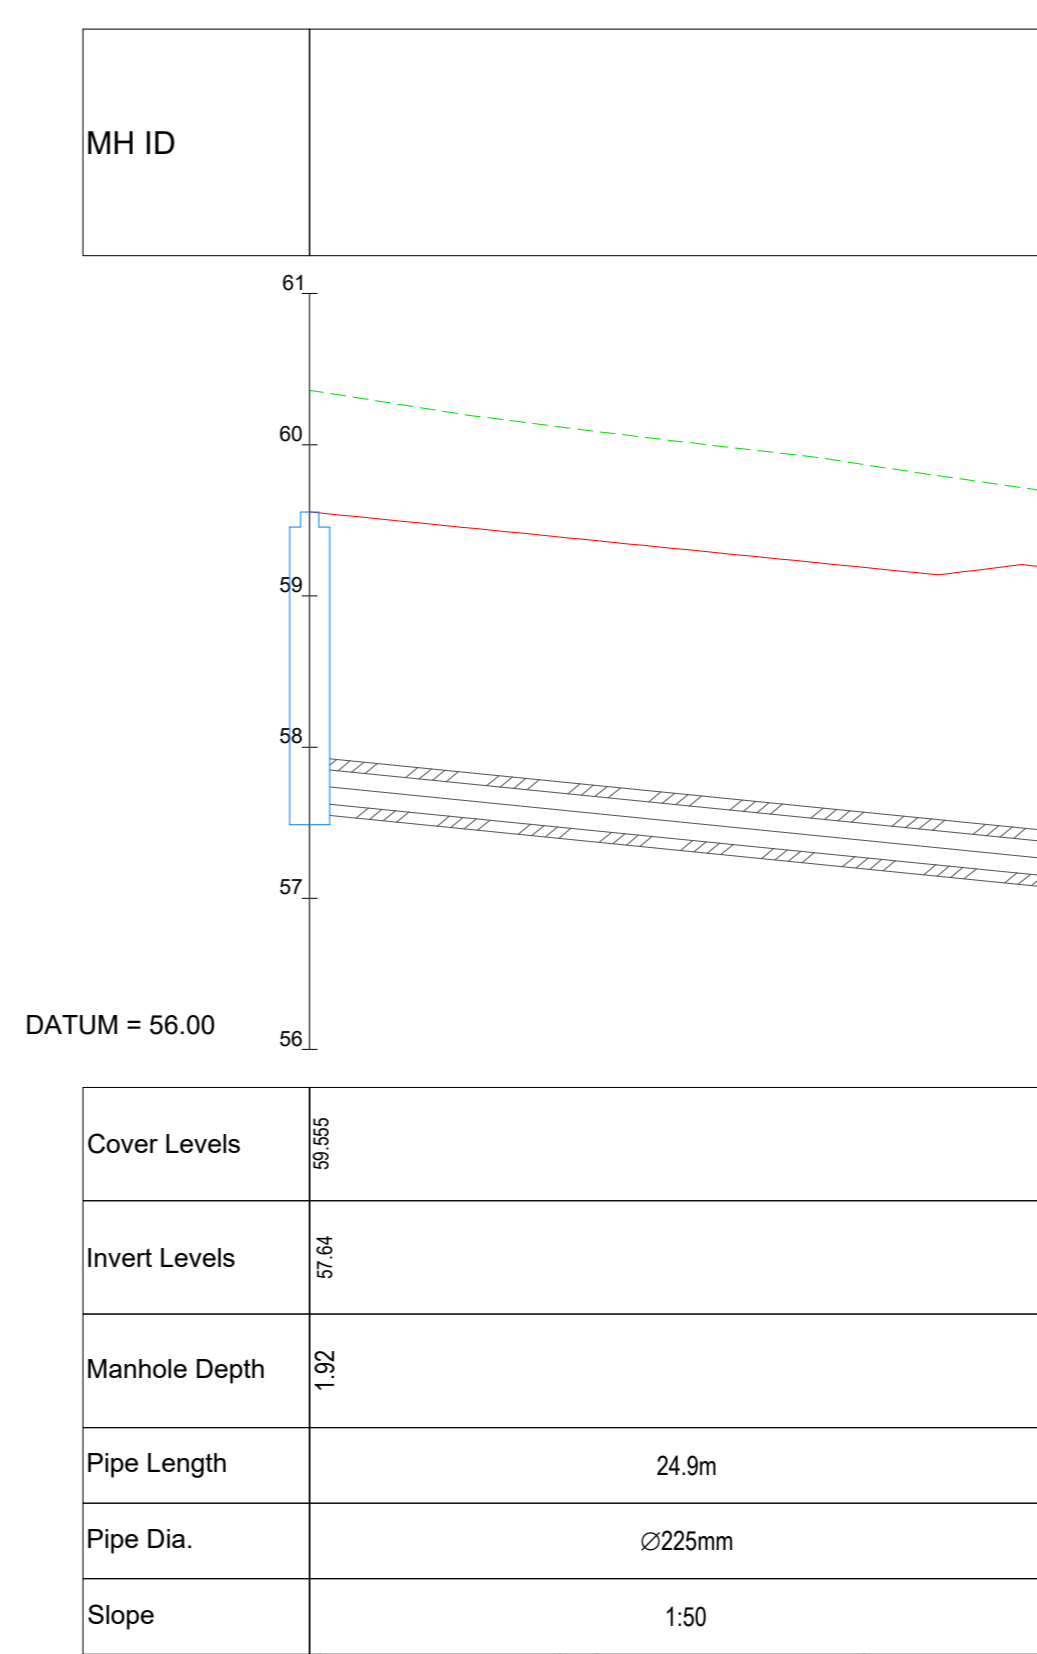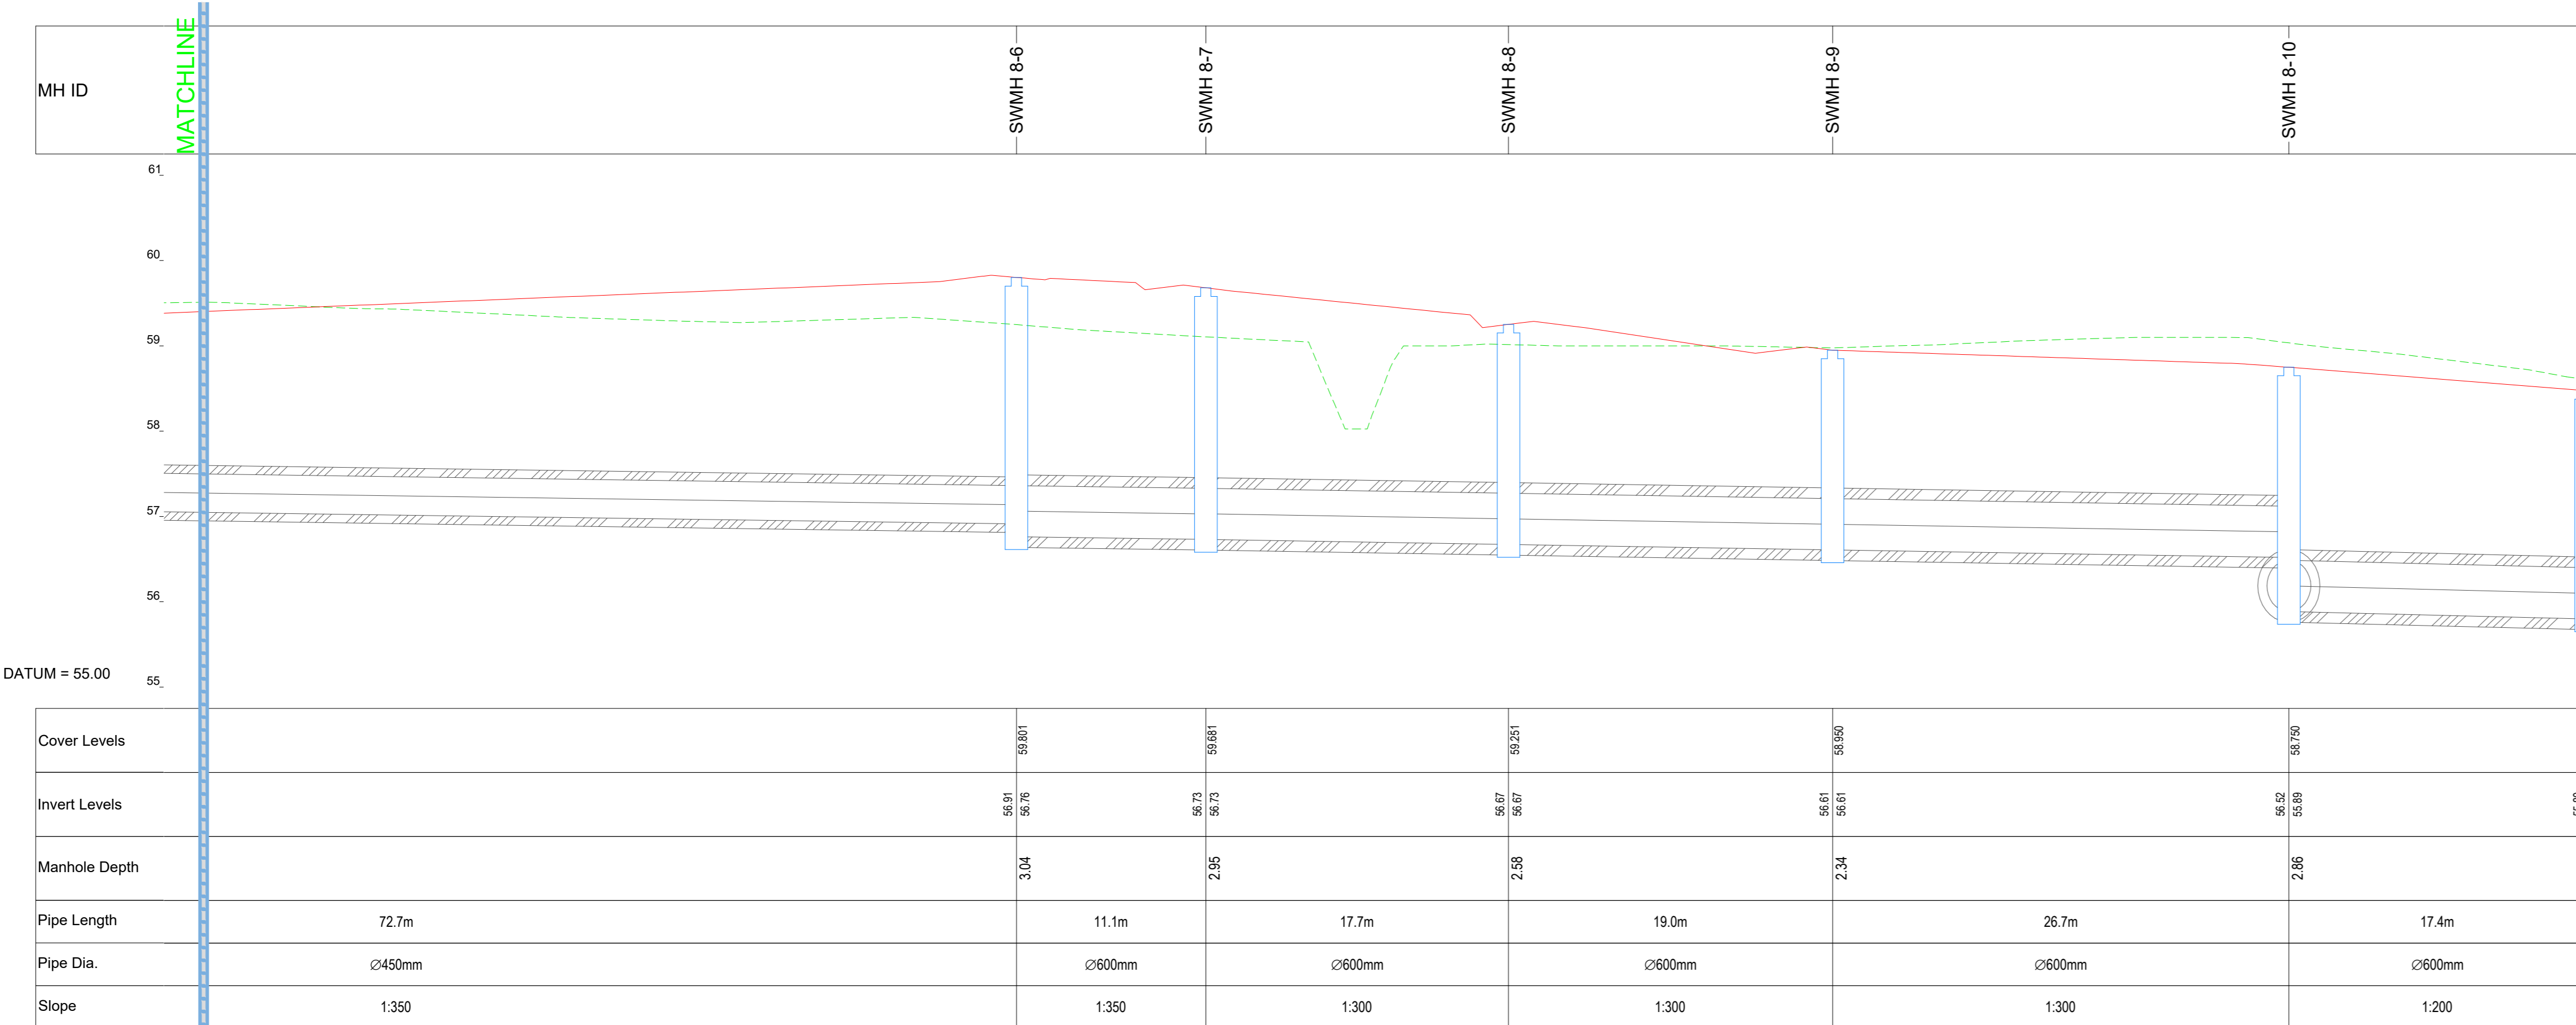

SWMH 8B-0 TO SWMH 8-5 - PROFILE
SCALE: H 1:250, V 1:50



LEGEND:
 EXISTING GROUND PROFILE (Green dashed line)
 PROPOSED GROUND PROFILE (Red solid line)

DRAWING REFERENCES:
 • REFER TO DRAWING 16_053_046 - PROPOSED SURFACE WATER NETWORK LAYOUT AND MAIN SUDS STORAGE SYSTEMS

16_053_054 - BARNHILL GARDEN VILLAGE SHD - PROPOSED SURFACE WATER NETWORK LONGSECTIONS - SHEET 7 OF 9
 SCALE - AS INDICATED @ A0