


THIS IS NOT AN APPROVED
VIRGIN MEDIA DESIGN DRAWING.
INFORMATION ONLY

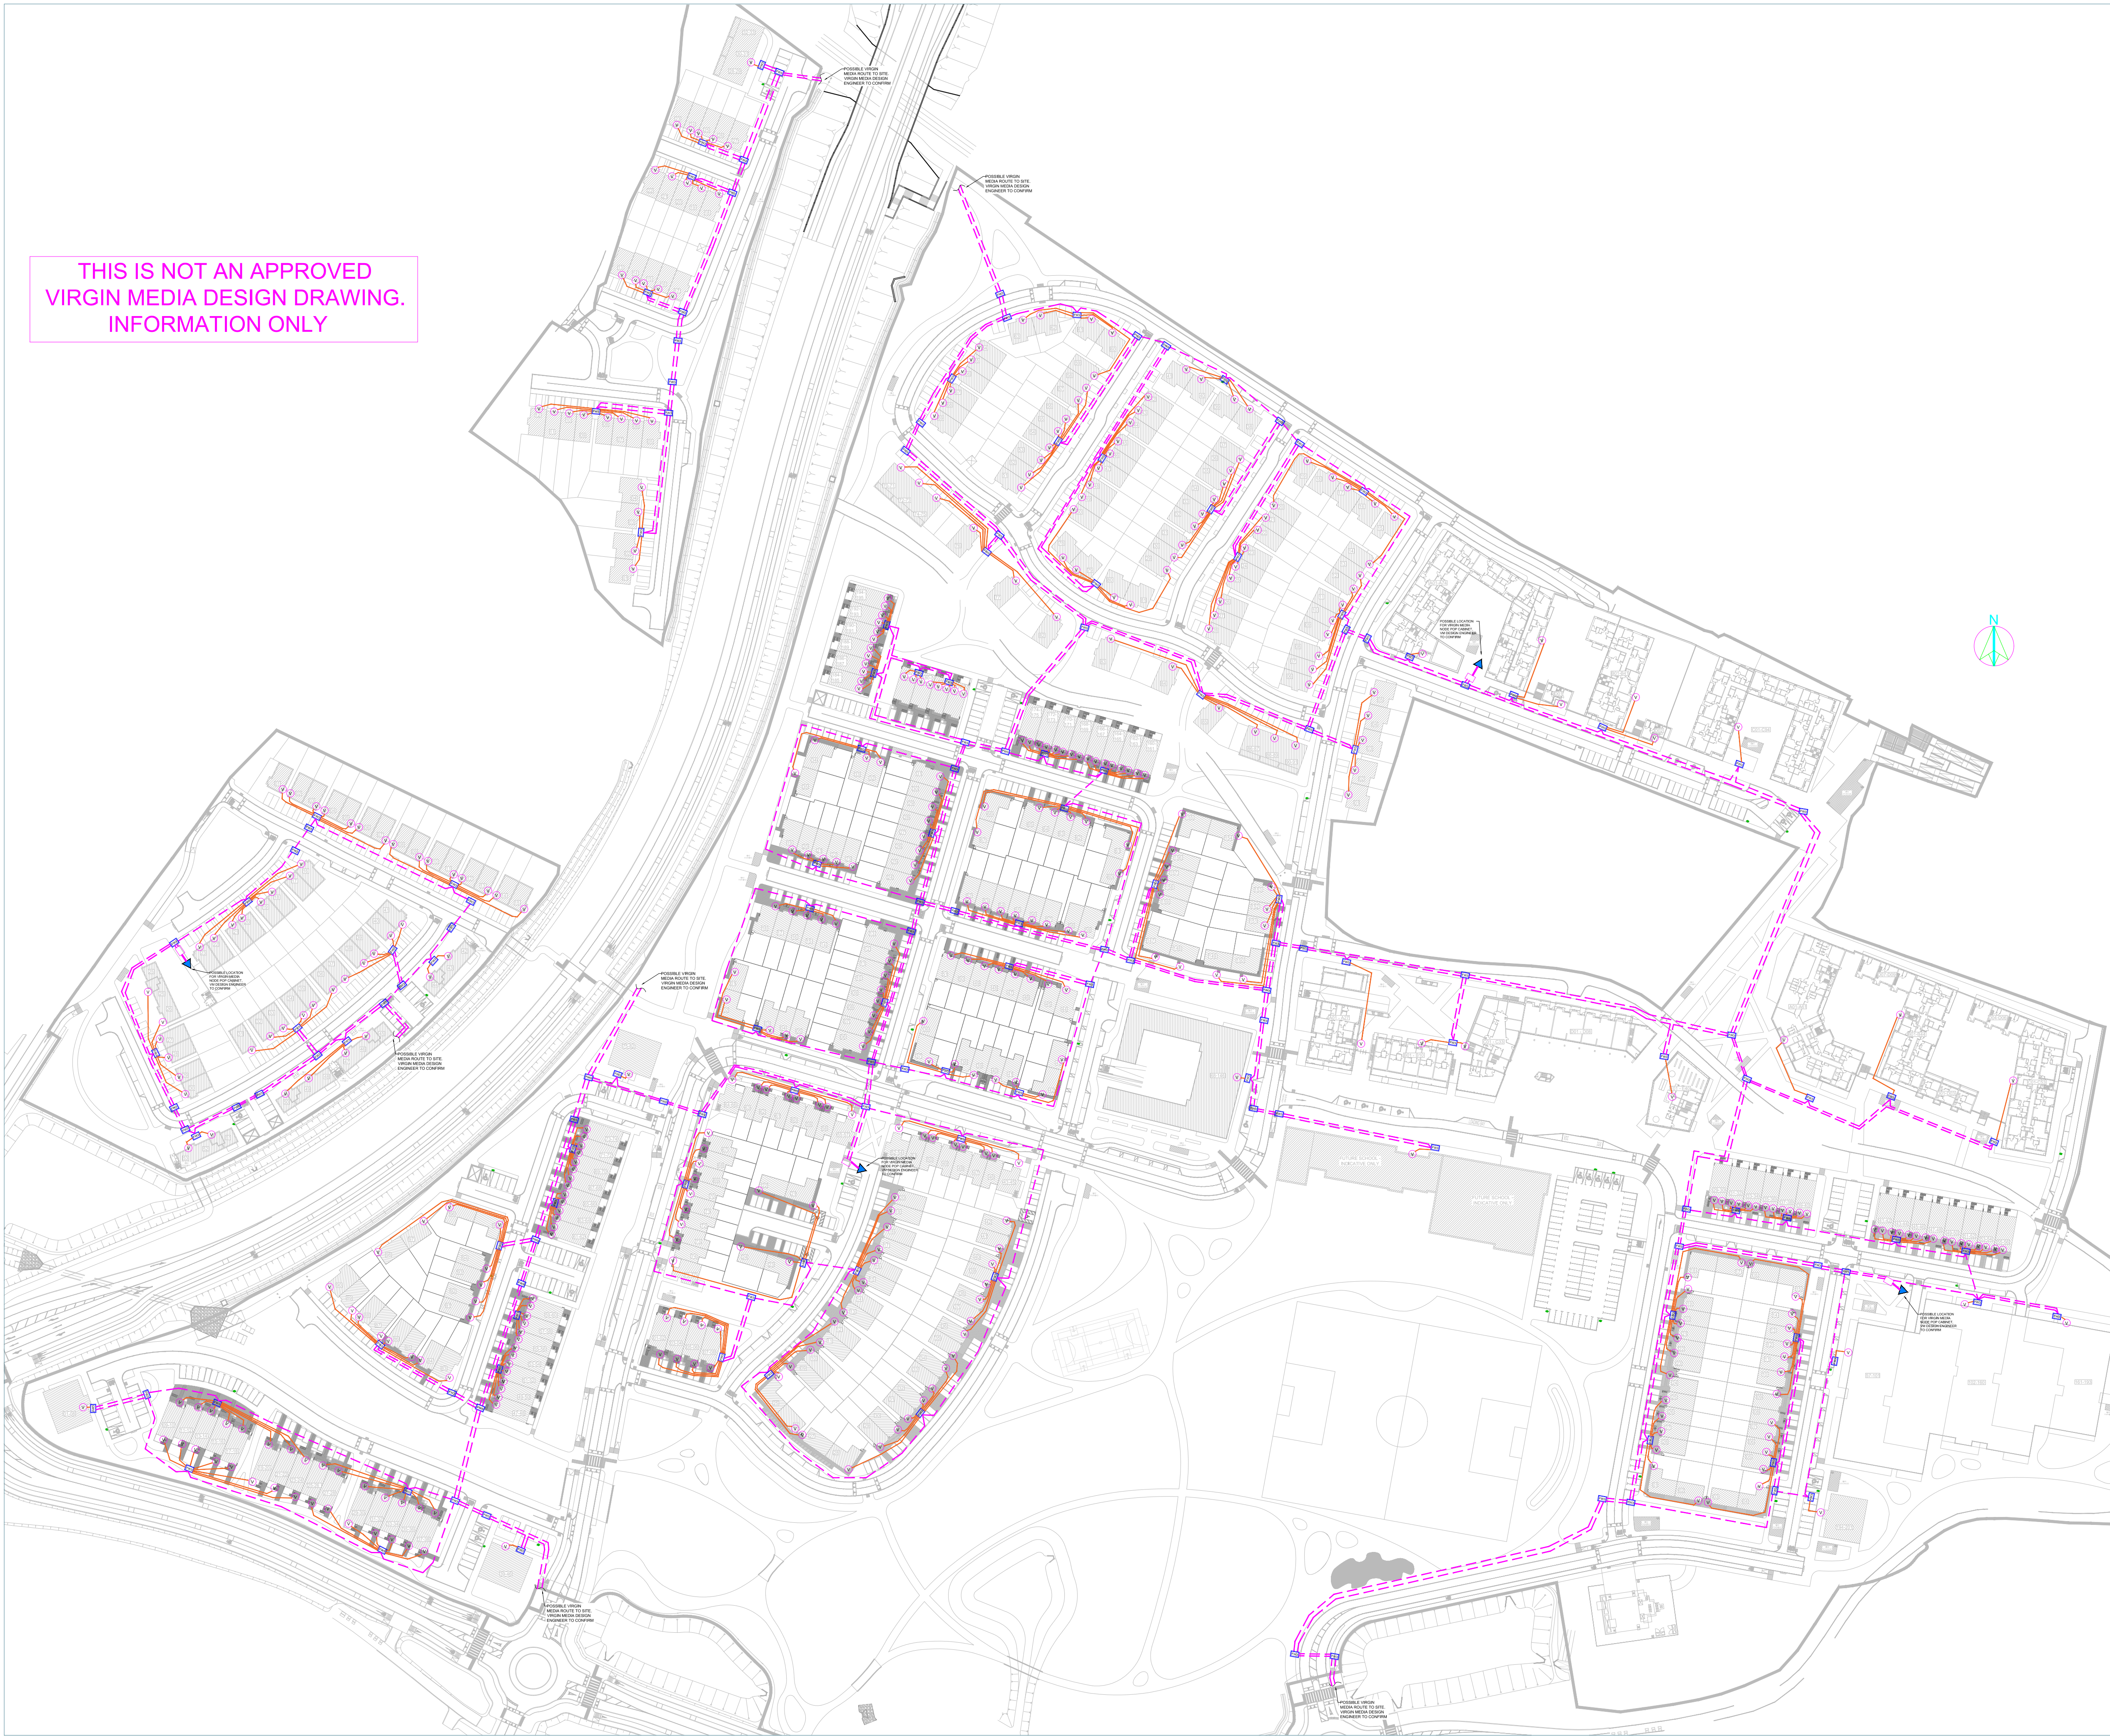

THIS DRAWING IS COPYRIGHT © ALL RIGHTS RESERVED. NO PART OF THIS DRAWING MAY BE REPRODUCED, STORED IN A RETRIEVAL SYSTEM OR TRANSMITTED IN ANY FORM OR BY ANY MEANS WITHOUT THE PRIOR WRITTEN PERMISSION FROM MCELLIGOTT CONSULTING ENGINEERS LIMITED.

NOTES

- 01. DO NOT SCALE. USE FIGURED DIMENSIONS ONLY.
- 02. THIS DRAWING IS TO BE READ IN CONJUNCTION WITH ALL OTHER RELEVANT ARCHITECTURAL AND ENGINEERING DRAWINGS.
- 03. APPROXIMATE LOCATION OF EXISTING SITE BOUNDARY VIRGIN MEDIA CHAMBER
- 04. VIRGIN MEDIA SUPPLY ALL OF THE EQUIPMENT NEEDED FOR THE INSTALLATION OF VIRGIN MEDIA NETWORK - DUCT, CHAMBER COVERS, CABINETS, ETU'S, TAP ENCLOSURES, OUTLET BOXES, INTERNAL "TRIPLE SCREENED " COAX CABLE...
- 05. THIS PROPOSAL IS SUBJECT TO APPROVAL FROM THE LOCAL AUTHORITY & PLANNING PERMISSION
- 06. TO BE READ IN CONJUNCTION WITH VIRGIN MEDIA FINAL DESIGN DRAWING.
- 07. THE CONTRACTOR PROCEEDS AT THEIR OWN RISK WHEN INSTALLING VIRGIN MEDIA DUCTING PRIOR TO THE APPROVED VM DESIGN DRAWING BEING ISSUED.

LEGEND

- TWIN WALLED Ø110mm GREEN DUCT ON FOOTWAY TO VIRGIN MEDIA SPEC.
- Ø32mm HYDRODARE TO EACH HOUSE ETU TO VIRGIN MEDIA SPEC.
- FW3 INGROUND FOOTWAY CHAMBER TO VIRGIN MEDIA SPEC (FW3 TYPE).
- Node 4 VIRGIN MEDIA CABINET 1015mm(H) x 450mm(W) x 410mm(D)
- VIRGIN MEDIA ETU CABINET - 300 (h) x 220 (w) x 175mm DEEP

C	ISSUED FOR INFORMATION	PG	TMC	TMC	29-06-2022
B	ISSUED FOR INFORMATION	RMC	TMC	TMC	22-06-2022
A	ISSUED FOR INFORMATION	RMC	TMC	TMC	20-06-2022
ISSUE	DESCRIPTION	DRN	ORIG	APP	DATE

McElligott

CONSULTING ENGINEERS

H2a Centrepoint Business Park, Oak Road, Dublin 12
tel: +353 (0)1 424 3014 email: info@mcelligott.ie web: www.mcelligott.ie

CLIENT
ALANNA HOMES & ALCOVE IRELAND FOUR LTD

PROJECT
BARNHILL

TITLE
VIRGIN MEDIA SITE SERVICES

SHEET	SCALE	PROJECT No.	DRAWING No.
A1	NTS	20034-MCE-ZZ-XX-DR-	E-005