


ALL DIMENSIONS TO BE CHECKED ON SITE
NO DIMENSIONS TO BE SCALED FROM THIS DRAWING
DRAWINGS TO BE READ IN CONJUNCTION WITH RELEVANT CONSULTANTS DRAWINGS

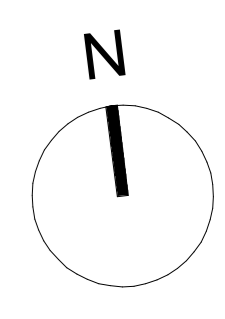

LEGEND

- PLANNING APPLICATION BOUNDARY
 - APPLICANT OWNERSHIP
- PLANNING APPLICATION SITE AREA: 5.50ha

Public Open Space LEGEND

PARK	Area
Players Park	4.182m ²
St Teresa's Playground	2.155m ²
PUBLIC REALM	
Rehoboth Plaza	420m ²
Multi-Sport Playing Pitch	12,344m ²
St Teresa's Boulevard	2,645m ²
Total	21,746m²

REV	DATE	DESCRIPTION	BY	EM
P01	03/06/2022	ISSUED FOR PLANNING	BF	EM

STATUS CODE DESCRIPTION
ISSUED FOR PLANNING APPROVAL

CLIENT
CWTC Multi Family ICAV acting solely in respect of its sub fund DBTR SCR1 Fund

PROJECT
Bailey Gibson SHD 2

DRAWING
SITE LAYOUT PLAN - PROPOSED - Sheet 1 of 2

PROJECT NUMBER	DATE
550763	19/12/21
SCALE @ A2:	DRAWN/CHECKED:
1:500	EM/ BF
STATUS CODE:	DRAWING NUMBER
A1	PL-0006
REVISION	
P01	

Henry J Lyons
Architecture + Interiors
henryjlyons.com

+353 1 888 3333
info@henryjlyons.com

51-54 Parnass Street
Dublin D02 X406