


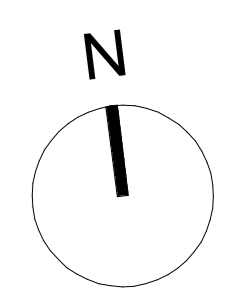

ALL DIMENSIONS TO BE CHECKED ON SITE  
 NO DIMENSIONS TO BE SCALED FROM THIS DRAWING  
 DRAWINGS TO BE READ IN CONJUNCTION WITH RELEVANT CONSULTANTS DRAWINGS



- LEGEND**
- PLANNING APPLICATION BOUNDARY
  - APPLICANT OWNERSHIP

PLANNING APPLICATION SITE AREA: 5.509ha

**Public Open Space LEGEND**

PARK	Area
Players Park	4.182m <sup>2</sup>
St Teresa's Playground	2.155m <sup>2</sup>
<b>PUBLIC REALM</b>	
Rehoboth Plaza	420m <sup>2</sup>
Multi-Sport Playing Pitch	12,344m <sup>2</sup>
St Teresa's Boulevard	2,645m <sup>2</sup>
<b>Total</b>	<b>21,746m<sup>2</sup></b>

REV	DATE	DESCRIPTION	BY	CHK
P01	03/06/2022	ISSUED FOR PLANNING	BF	EM
REV	DATE	DESCRIPTION	BY	CHK

STATUS CODE DESCRIPTION  
**ISSUED FOR PLANNING APPROVAL**

CLIENT  
 CWTC Multi Family ICVA acting solely in respect of its sub fund DBTR SCR1 Fund

PROJECT  
 Bailey Gibson SHD 2

DRAWING  
**SITE LAYOUT PLAN - PROPOSED - Sheet 2 of 2**

PROJECT NUMBER	DATE	
550763	10/19/21	
SCALE @ A2	DRAWN/CHECKED:	
1:500	EM/BF	
STATUS CODE	DRAWING NUMBER	REVISION
A1	PL-0007	P01

**Henry J Lyons**  
 Architecture + Interiors  
 henryjlyons.com

+353 1 888 3333  
 info@henryjlyons.com

51-54 Parnass Street  
 Dublin D02 X495