


ALL DIMENSIONS TO BE CHECKED ON SITE
 NO DIMENSIONS TO BE SCALED FROM THIS DRAWING
 DRAWING IS TO BE READ IN CONJUNCTION WITH RELEVANT CONSULTANTS DRAWINGS

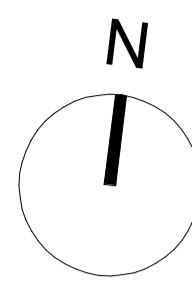


LEGEND

— PLANNING APPLICATION BOUNDARY

— APPLICANT OWNERSHIP

PLANNING APPLICATION SITE AREA: 5.506ha

THE APPLICATION RED LINE BOUNDARY HAS BEEN EXTENDED ACROSS THIS AREA TO FACILITATE DRAINAGE INFRASTRUCTURE WORKS REQUIRED TO COMPLY WITH CONDITIONS OF THE IRISH WATER CONFIRMATION OF FEASIBILITY FOR THE PROPOSED DEVELOPMENT. NO OTHER ALTERATIONS ARE PROPOSED TO THE FABRIC OF THE EXISTING BUILDINGS OR EXTERNAL SURFACES WITHIN THIS AREA. REFER TO THE CIVIL ENGINEERING DRAWINGS AND INFRASTRUCTURE REPORT SUBMITTED WITH THIS APPLICATION FOR FURTHER INFORMATION.

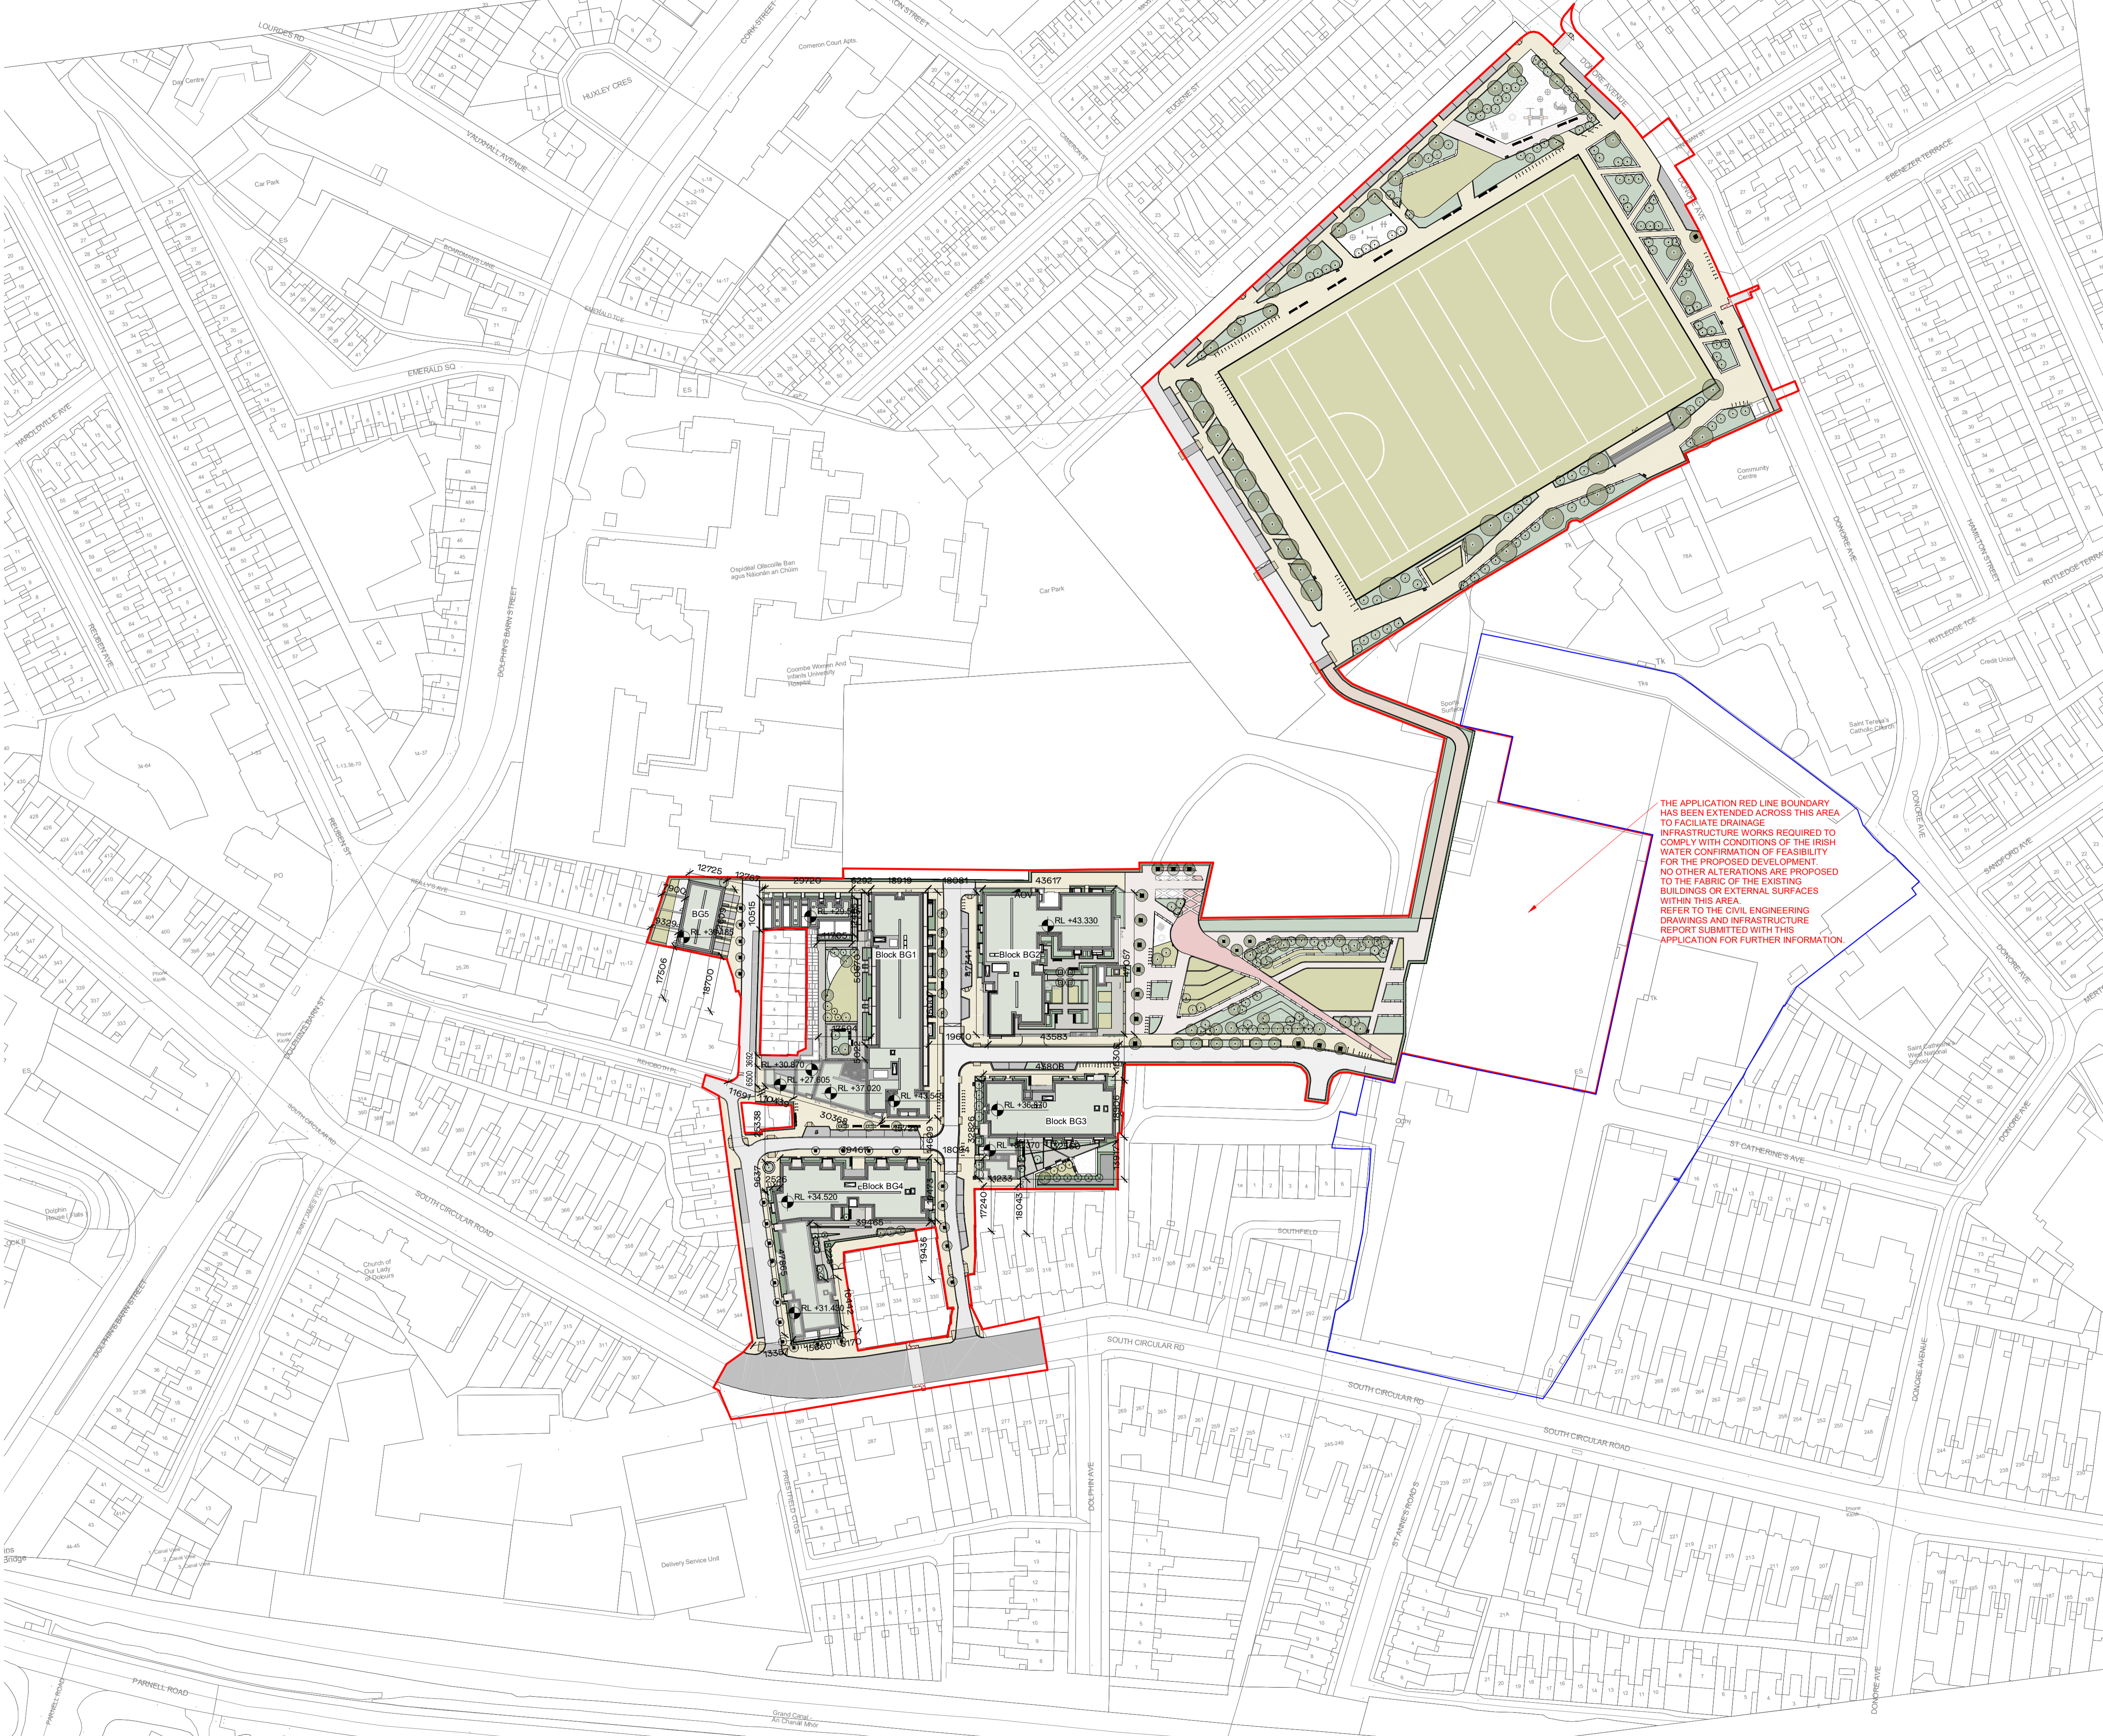

REV	DATE	DESCRIPTION	CKH	DRN
P01	03/06/2022	ISSUED FOR PLANNING	BF	EM

STATUS CODE DESCRIPTION
ISSUED FOR PLANNING APPROVAL

CLIENT
CWTC Multi Family ICAV acting solely in respect of its sub fund DBTR SCR1 Fund

PROJECT
Bailey Gibson SHD 2

DRAWING
SITE LAYOUT PLAN - EXISTING CONTEXT - 1-1000

PROJECT NUMBER 950765	DATE 05/11/22	
SCALE@ A1: 1: 1000	DRAWN/CHECKED: EM/ BF	
STATUS CODE: A1	DRAWING NUMBER PL-0009	REVISION P01

Henry J Lyons

Architecture + Interiors
 henrylyons.com +353 1 888 3333 info@henrylyons.com 51-54 Pearse Street Dublin D02 KA66