


ALL DIMENSIONS TO BE CHECKED ON SITE  
NO DIMENSIONS TO BE SCALED FROM THIS DRAWING  
DRAWINGS TO BE READ IN CONJUNCTION WITH RELEVANT CONSULTANTS DRAWINGS

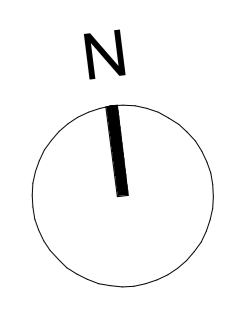

**LEGEND**

--- Block Outlines (Above)

Basement Parking Provision:

No. Standard Parking Spaces	78
No. Part M Parking Spaces	10
No. Motorcycle Spaces	14

REV	DATE	DESCRIPTION	CHK	DRW

ISSUED FOR PLANNING APPROVAL

CLIENT  
CWTC Multi Family ICAV acting solely in respect of its sub fund DBTR SCR1 Fund

PROJECT  
Bailey Gibson SHD 2

DRAWING  
Basement Plan

PROJECT NUMBER 550763	DATE 10/1/21
SCALE @ A2: 1:200	DRAWN/CHECKED: EM/ BF
STATUS CODE A1	REVISION P01