



ALL DIMENSIONS TO BE CHECKED ON SITE  
 NO DIMENSIONS TO BE SCALED FROM THIS DRAWING  
 DRAWINGS TO BE READ IN CONJUNCTION WITH RELEVANT CONSULTANTS DRAWINGS

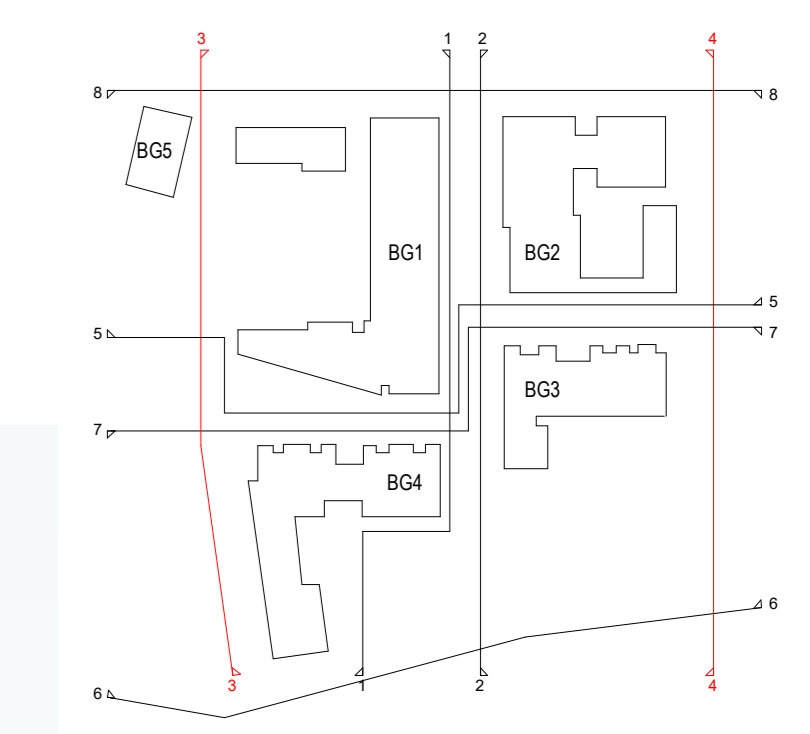

1 **Contiguous Elevation 03 BG1-BG4 A**  
 1:200

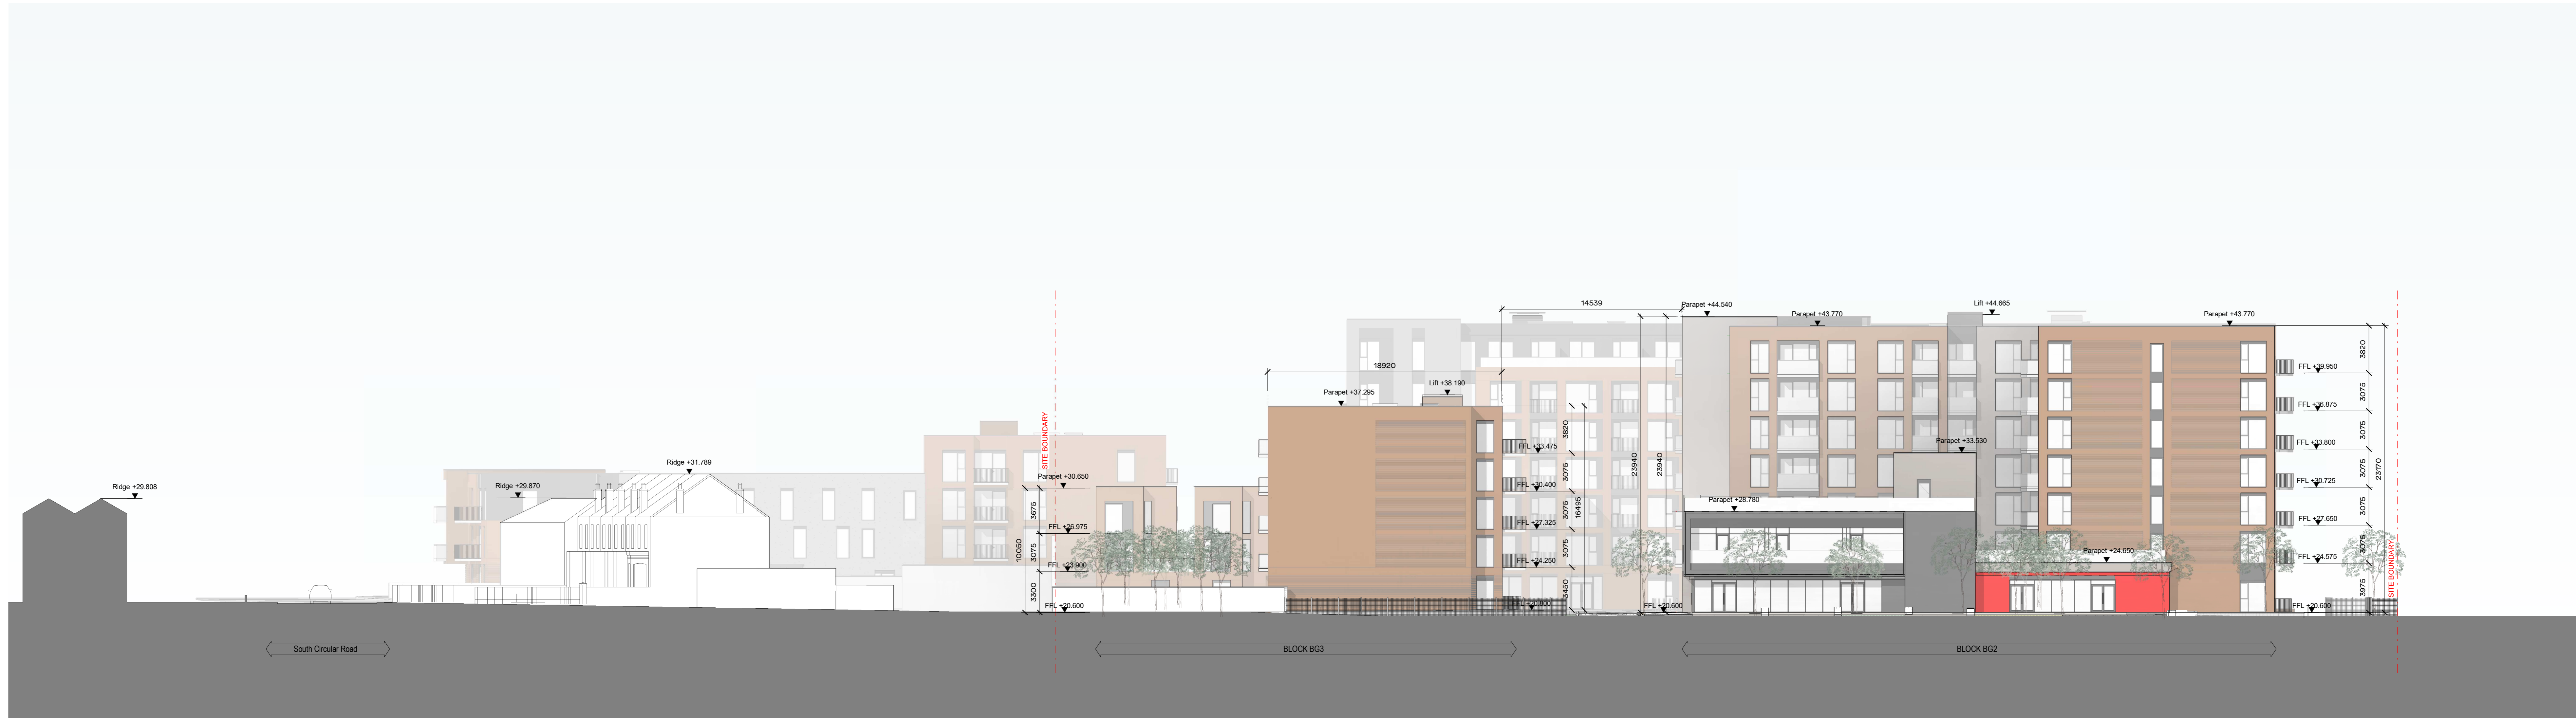

3 **Contiguous Elevation 04 BG3-BG2**  
 1:200

REV	DATE	DESCRIPTION	BY	CHK
P01	03/06/2022	ISSUED FOR PLANNING	MF	EM
REV	DATE	DESCRIPTION	CHK	DRN

ISSUED FOR PLANNING APPROVAL

CLIENT  
 CWTC Multi Family ICAV acting solely in respect of its sub fund DBTR SCR1 Fund

PROJECT  
 Bailey Gibson SHD 2

DRAWING  
 CONTIGUOUS ELEVATION 03-04

PROJECT NUMBER	DATE	
550763	09/10/21	
SCALE @ A2:	DRAWN/CHECKED:	
1:200	MW/BF	
STATUS CODE:	DRAWING NUMBER	REVISION
A1	PL-2001	P01

**Henry J Lyons**  
 Architecture + Interiors  
 henryjlyons.com

+353 1 888 3333  
 info@henryjlyons.com

51-54 Parnass Street  
 Dublin D02 X466