

NOTE
 ALL DIMENSIONS TO BE CHECKED ON SITE
 NO DIMENSIONS TO BE SCALED FROM THIS DRAWING
 THIS DRAWING IS TO BE READ IN CONJUNCTION WITH
 RELEVANT CONSULTATIVE DRAWINGS
 NO PART OF THIS DOCUMENT MAY BE REPRODUCED OR
 TRANSMITTED IN ANY FORM OR STORED IN ANY RETRIEVAL
 SYSTEM OR ANY MANNER WITHOUT THE WRITTEN PERMISSION
 OF THE LANDSCAPE ARCHITECT AS COPYRIGHT HOLDER EXCEPT
 AS AGREED FOR USE ON THE PROJECT FOR WHICH THE
 DOCUMENT WAS ORIGINALLY ISSUED
 FOR DRAWING INDEX, GENERAL NOTES, REFER TO
 DWG L1-001


CLIENT:

CWTC Multi Family ICAV

ARCHITECTS:
HENRY J LYONS ARCHITECTS

LEGEND

- PLANNING APPLICATION BOUNDARY
- APPLICANT OWNERSHIP

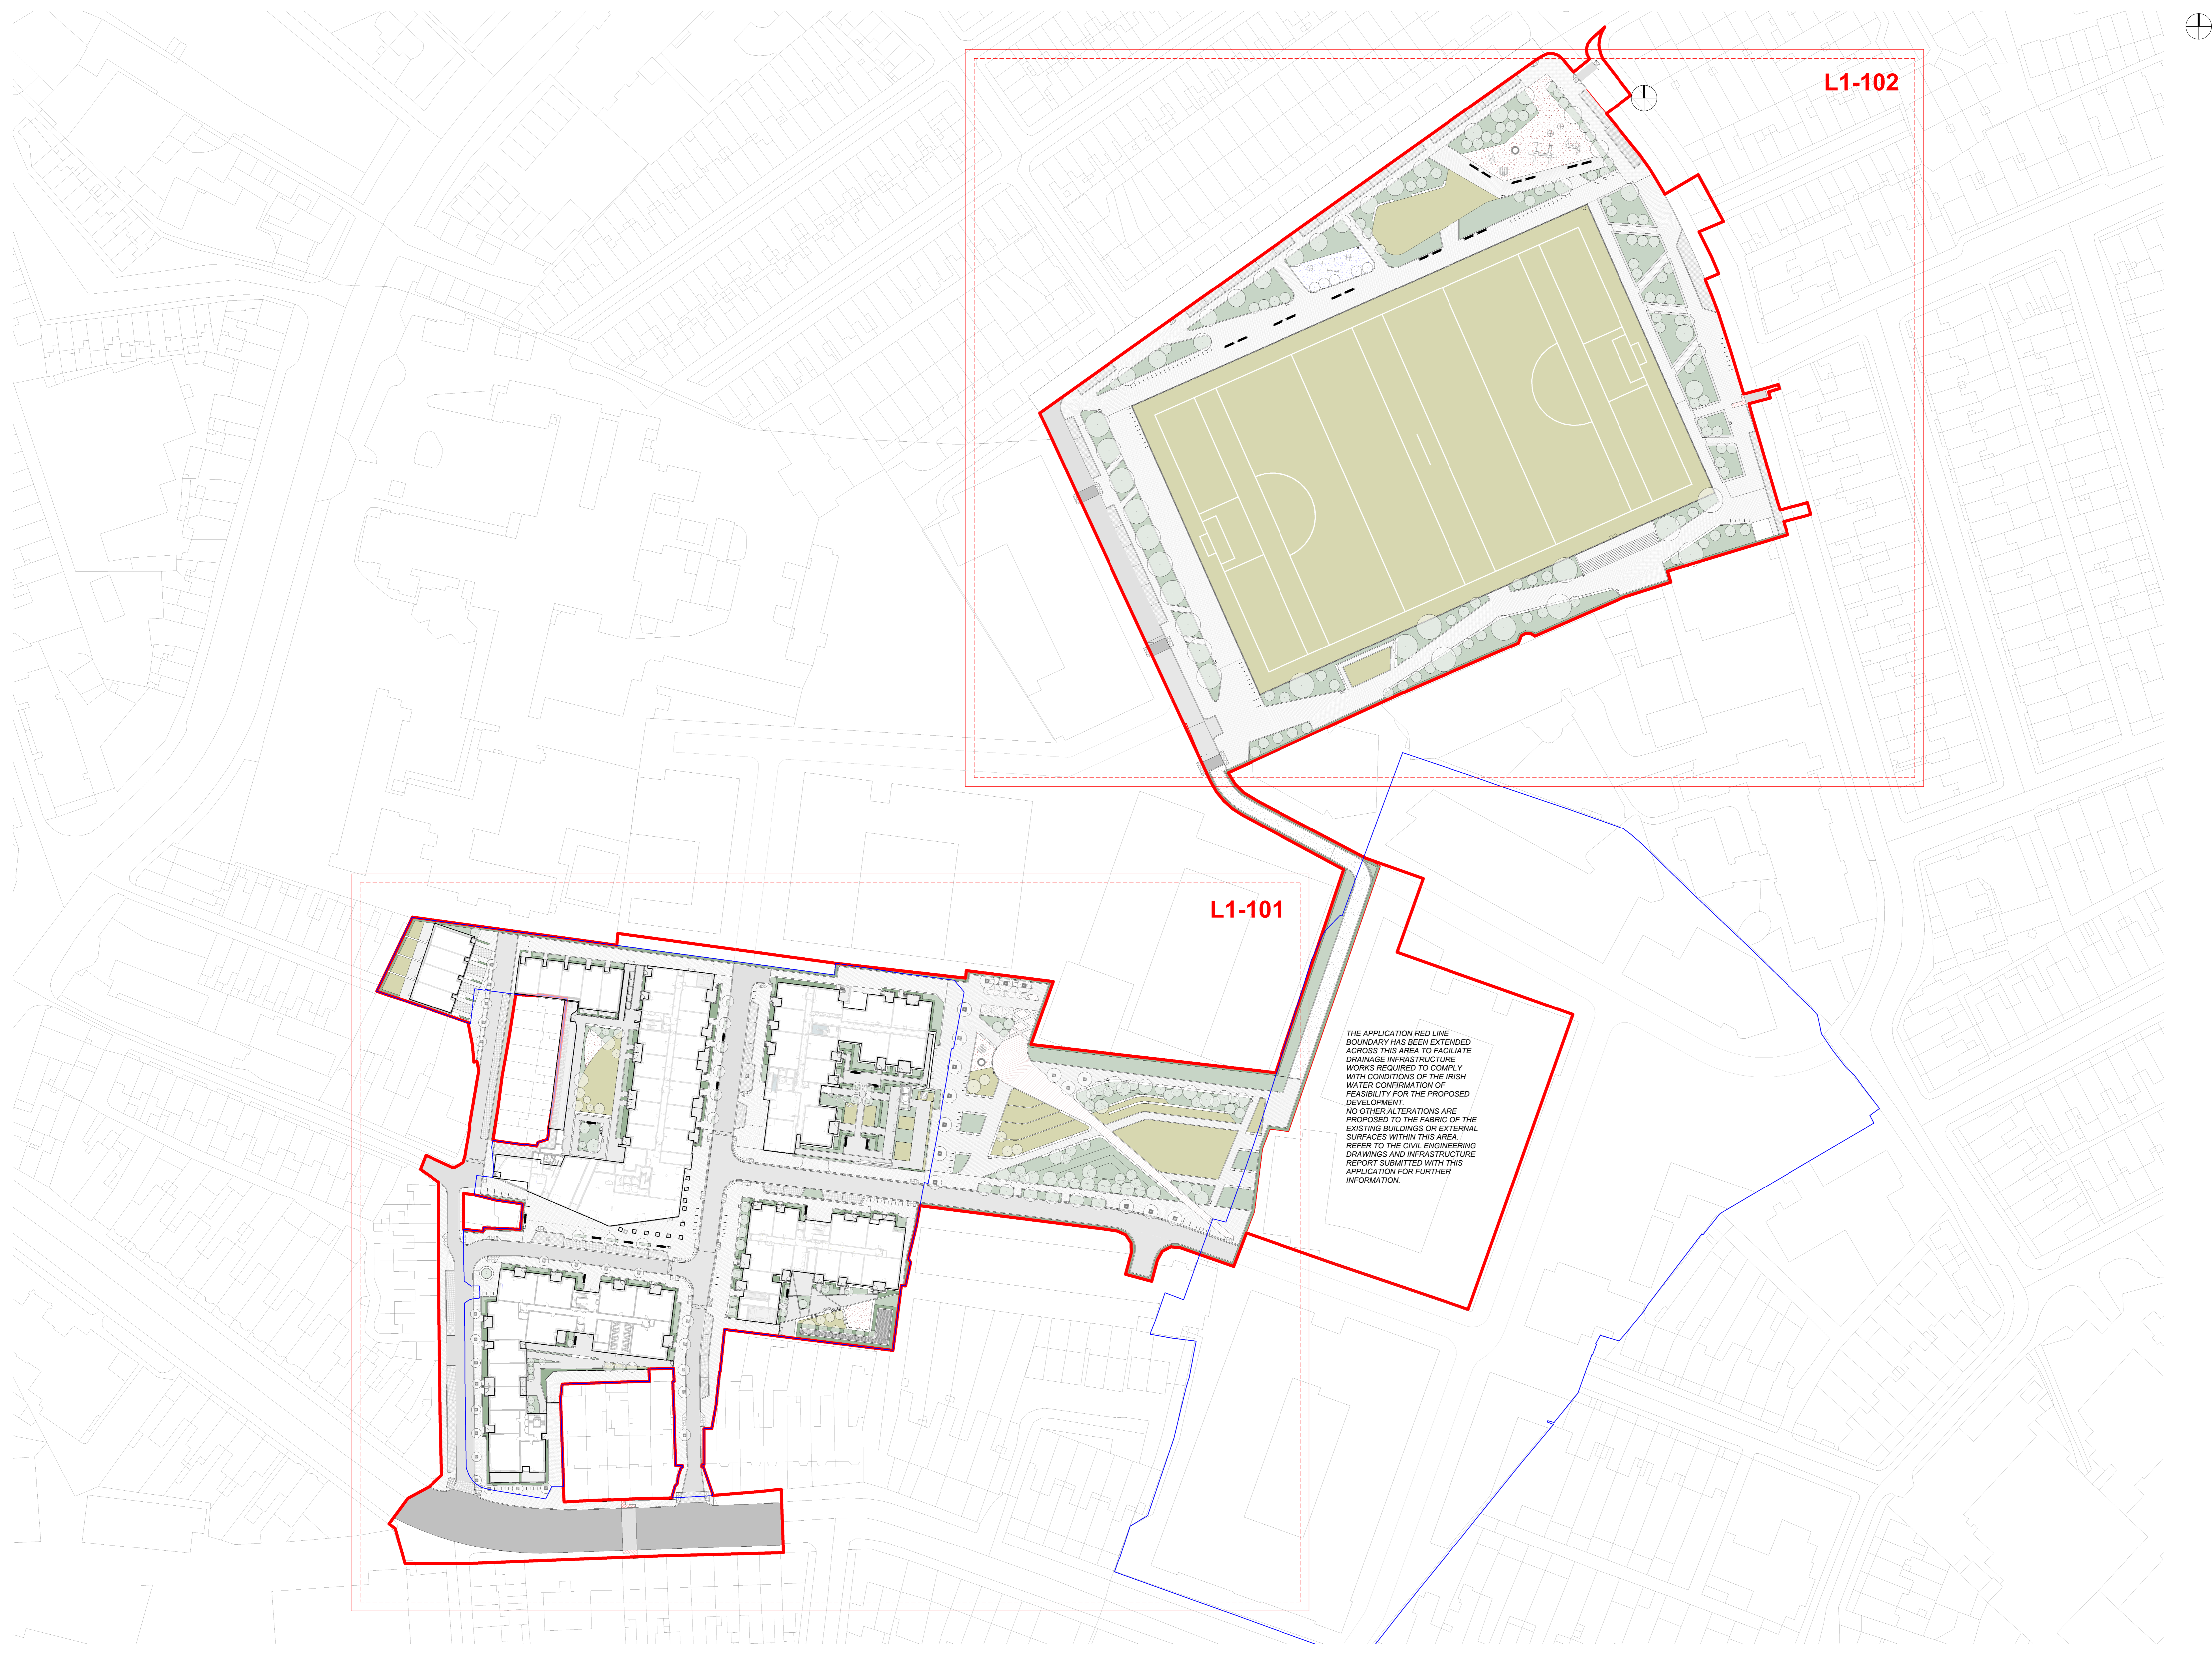

L1-101

L1-102

THE APPLICATION RED LINE
 BOUNDARY HAS BEEN EXTENDED
 ACROSS THIS AREA TO FACILITATE
 DRAINAGE INFRASTRUCTURE
 WORKS REQUIRED TO COMPLY
 WITH CONDITIONS OF THE IRISH
 WATER CONFIRMATION OF
 FEASIBILITY FOR THE PROPOSED
 DEVELOPMENT
 NO OTHER ALTERATIONS ARE
 PROPOSED TO THE FABRIC OF THE
 EXISTING BUILDINGS OR EXTERNAL
 SURFACES WITHIN THIS AREA.
 REFER TO THE CIVIL ENGINEERING
 DRAWINGS AND INFRASTRUCTURE
 REPORT SUBMITTED WITH THIS
 APPLICATION FOR FURTHER
 INFORMATION.

REFERENCE: THIS DRAWING IS NOT FOR CONSTRUCTION

FILE NAME:	
02 FOR INFORMATION	06/2022
01 FOR INFORMATION	01/2022
00 FOR INFORMATION	11/2021

REVISIONS

Job No.	13ABA	Drawn By	KFR
Dwg No.	L1-100	Checked By	HDL
Scale	1:600 @ A0	Date	JUN 2022

JOB DESCRIPTION

Client	APPLICANT DBTR-SCR1 FUND
Project	BAILEY GIBSON SHD 2
Title	GENERAL ARRANGEMENT PLAN