

NOTE
 ALL DIMENSIONS TO BE CHECKED ON SITE
 NO DIMENSIONS TO BE SCALED FROM THIS DRAWING
 THIS DRAWING IS TO BE READ IN CONJUNCTION WITH
 RELEVANT CONTRACT DOCUMENTS
 NO PART OF THIS DOCUMENT MAY BE REPRODUCED OR
 TRANSMITTED IN ANY FORM OR STORED IN ANY RETRIEVAL
 SYSTEM OR ANY MANNER WITHOUT THE WRITTEN PERMISSION
 OF THE LANDSCAPE ARCHITECT AS COPYRIGHT HOLDER EXCEPT
 AS AGREED FOR USE ON THE PROJECT FOR WHICH THE
 DOCUMENT WAS ORIGINALLY ISSUED
 FOR DRAWING INDEX GENERAL NOTES REFER TO
 DWG L1-01



CLIENT:

CWTC Multi Family ICAV

ARCHITECTS:
HENRY J LYONS ARCHITECTS

LEGEND

PLANNING APPLICATION BOUNDARY	EDGE PAVING
APPLICANT OWNERSHIP	SOFT FOUR PLAYGROUND
PUBLIC realm PAVING	SOFT FOUR COURTYARD
SHARED SURFACE	COURTYARD SETTS
PAVING PAVING	PAVING BANDS
GRAVEL PAVING	PUBLIC OPEN SPACE PAVING
COURTYARD PAVING	FEATURE PAVING
HEDGE PLANTING	PRIVATE AMENITY SPACE PAVING
SHRUB	ASPHALT REFER TO ENGINEERING DETAIL
LAWN	VENTILATION GRATE TO UNDERGROUND CARPARK
BOLLARD	SOFT TACTILE PAVING
TREE GRILLE	RES TACTILE PAVING TO SIGNAL POINTS
BIKE STAND	TREE LOCATION
PRECAST BENCH	LITTER BIN TO COURTYARD
DRINKING FOUNTAIN	LITTER BIN TO PUBLIC COMMON
P.A.S. PRIVATE AMENITY SPACE	ACCESS GATES
BASEMENT LINE	STEPS WITH HANDRAILS AND TACTILE PAVING

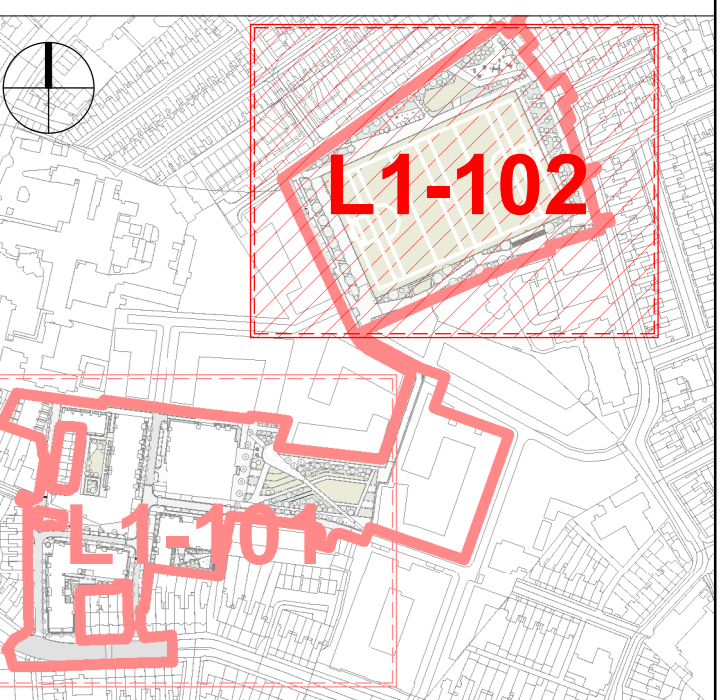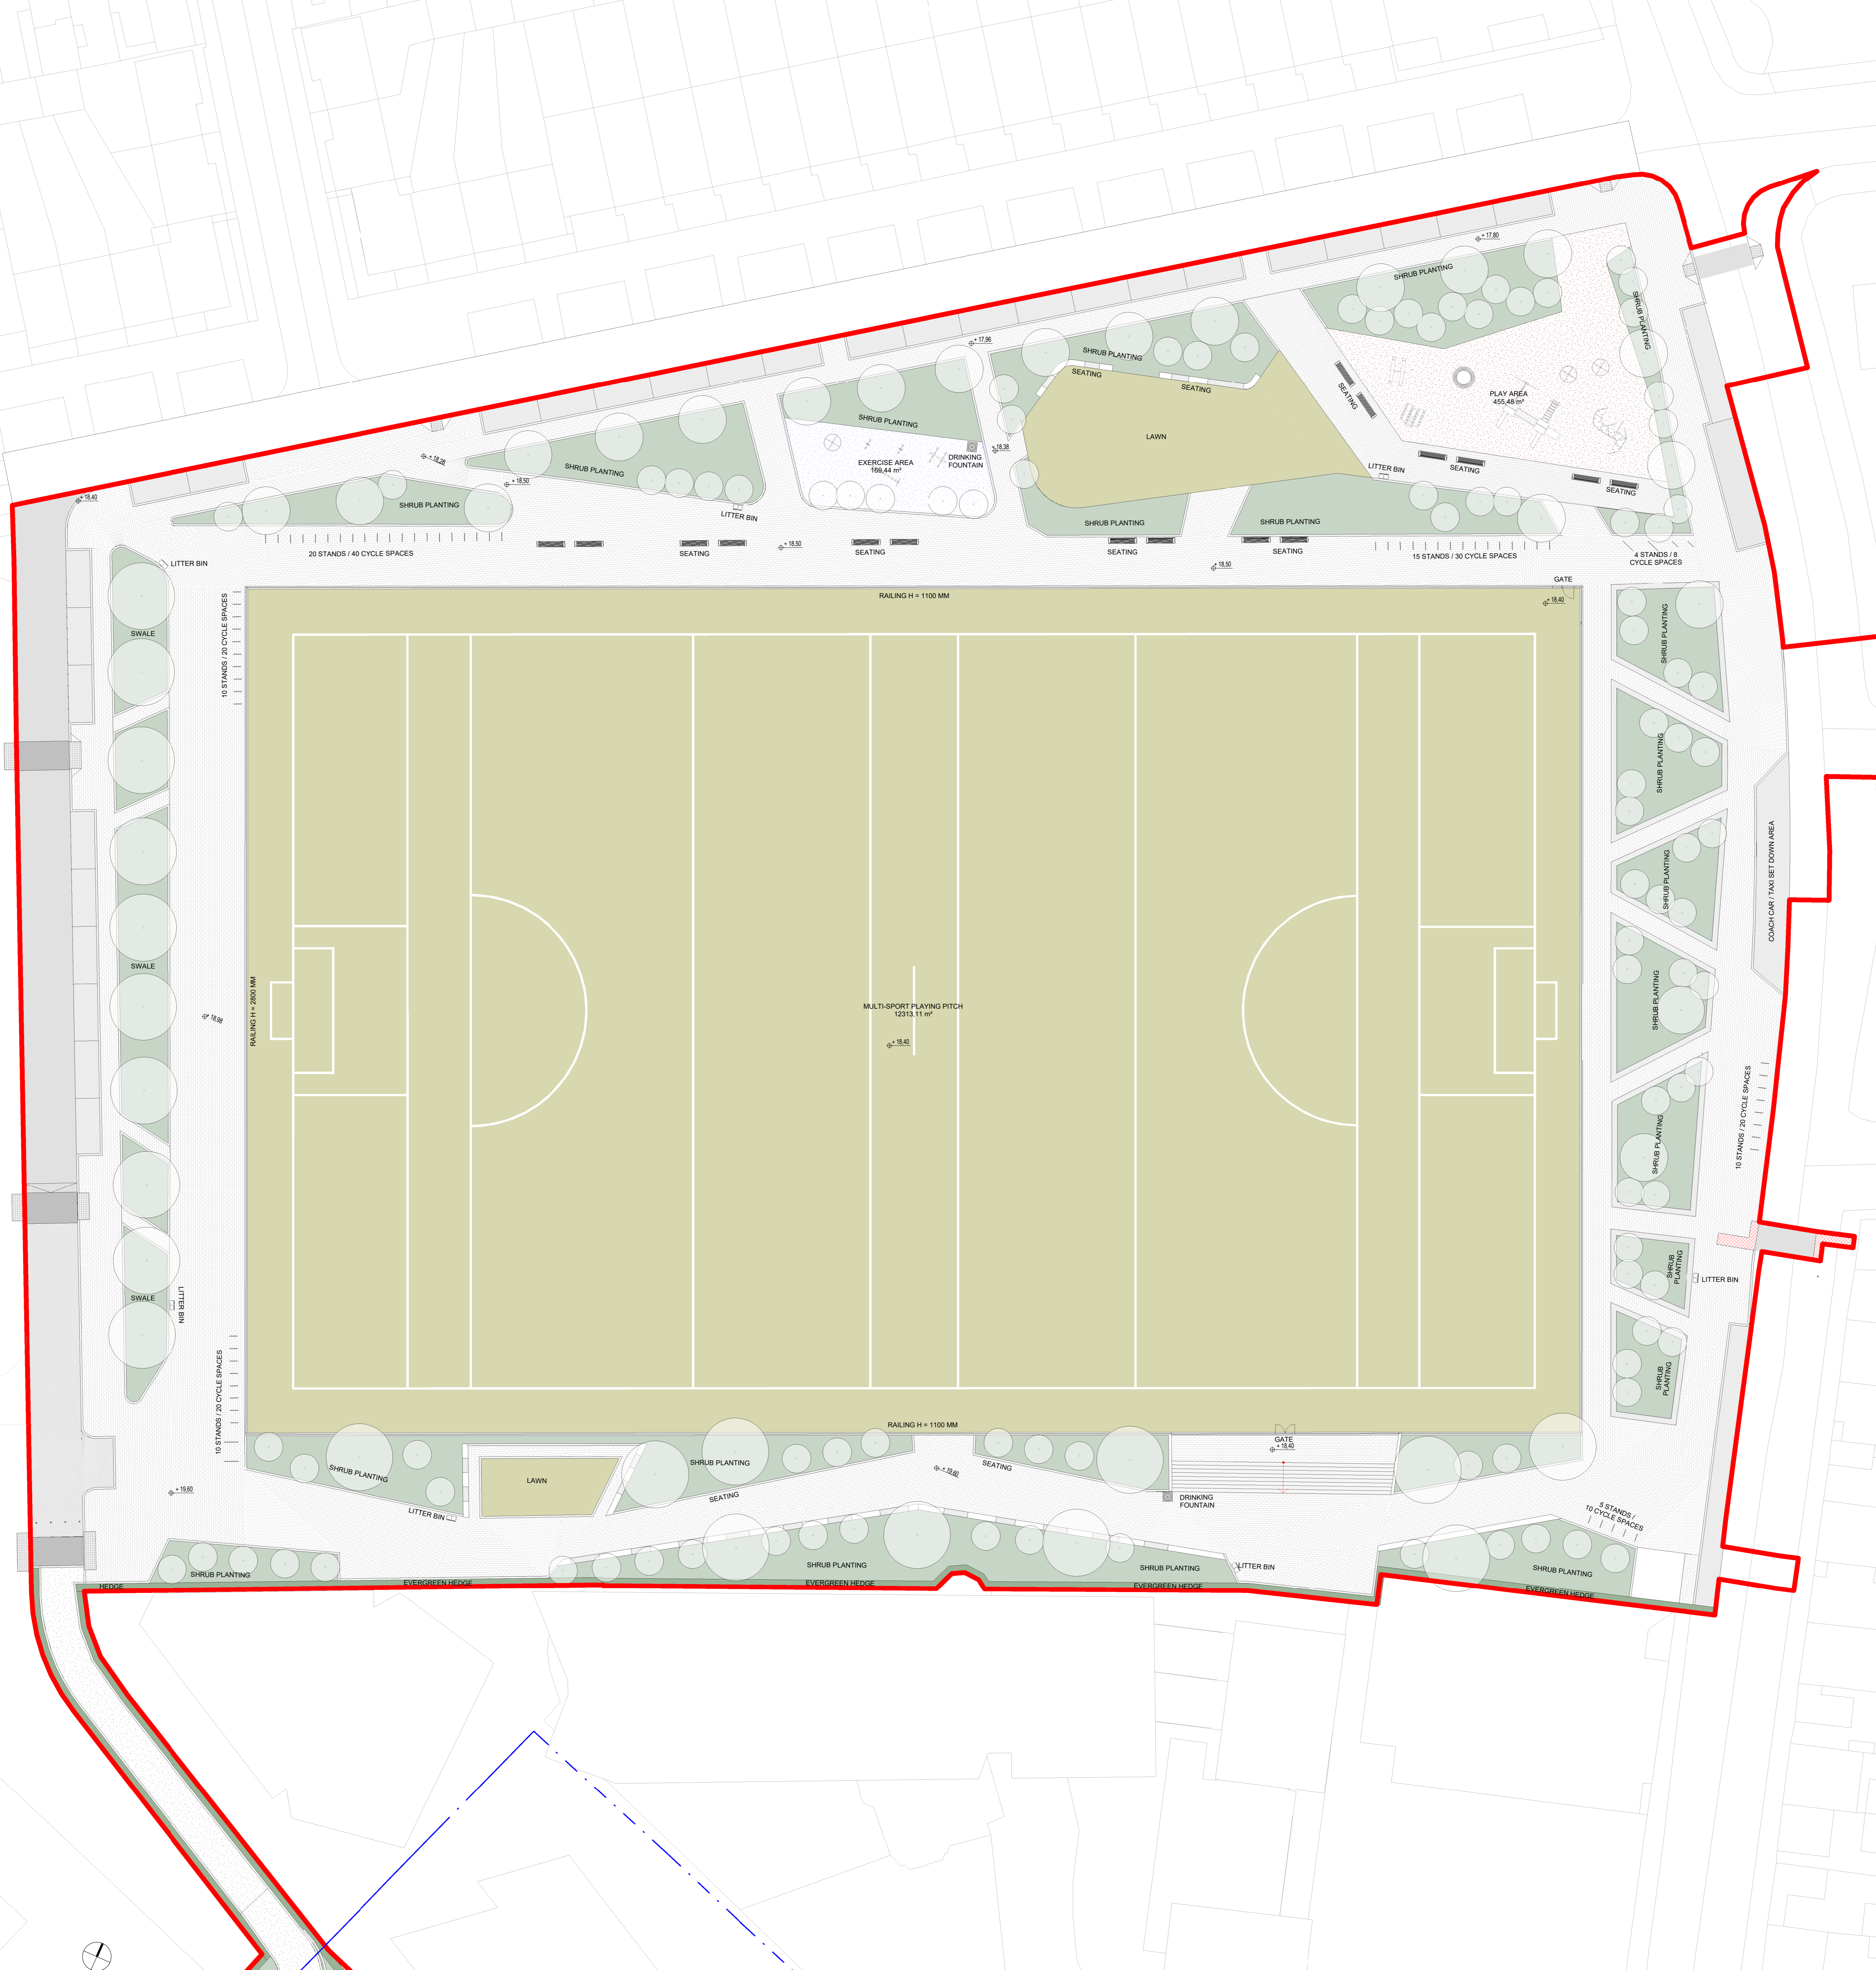

FILE NAME:

02 FOR INFORMATION	06/2022
01 FOR INFORMATION	01/2022
00 FOR INFORMATION	11/2021

REVISIONS

Job No.	13ABA	Drawn By	LB
Dwg No.	L1-102	Checked By	HDL
Scale	1:250 @ A0	Date	JUN 2022

JOB DESCRIPTION

Client	APPLICANT DBTR-SCRI FUND
Project	BAILEY GIBSON SHD 2
Title	LANDSCAPE PLAN - SHEET 2 OF 2