


**1** COURTYARD SECTION - BG3 3  
1:50 @A1

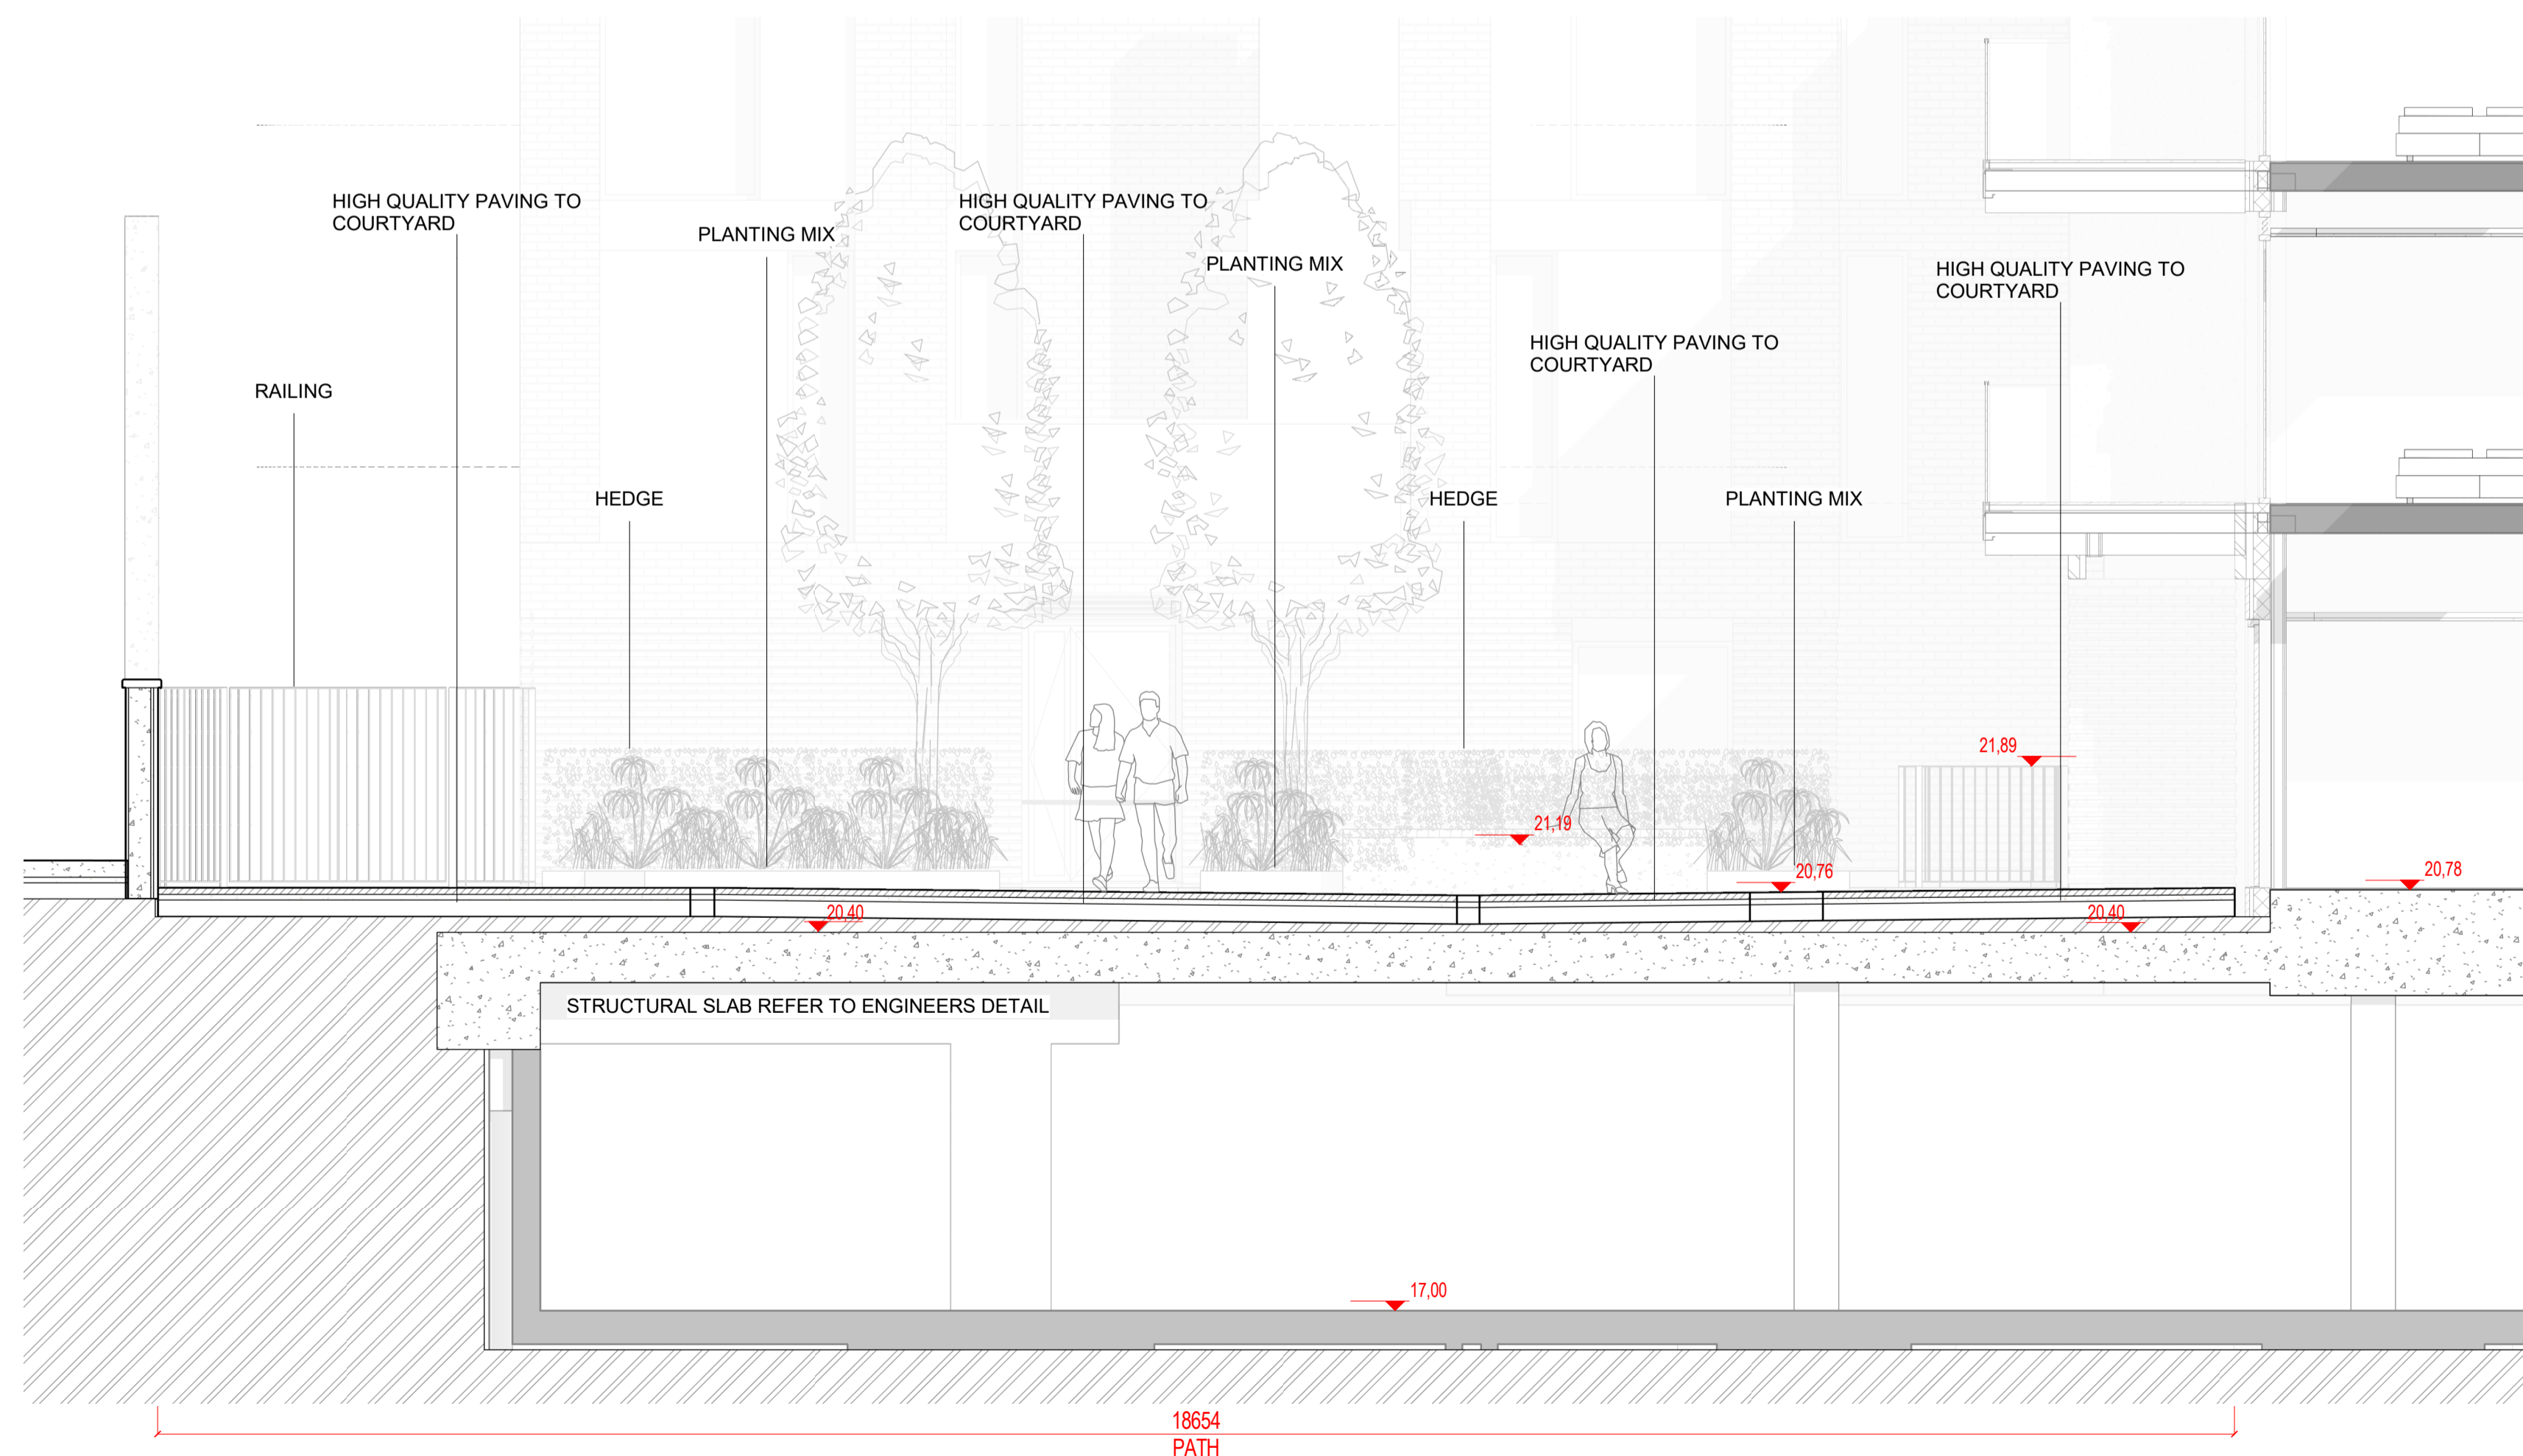

**2** COURTYARD SECTION - BG3 4  
1:50 @A1


NOTE  
ALL DIMENSIONS TO BE CHECKED ON SITE  
NO DIMENSIONS TO BE SCALED FROM THIS DRAWING  
THIS DRAWING IS TO BE READ IN CONJUNCTION WITH RELEVANT CONSULTANTS DRAWINGS  
NO PART OF THIS DOCUMENT MAY BE REPRODUCED OR TRANSMITTED IN ANY FORM OR STORED IN ANY RETRIEVAL SYSTEM OF ANY NATURE WITHOUT THE WRITTEN PERMISSION OF THE LANDSCAPE ARCHITECT AS COPYRIGHT HOLDER EXCEPT AS AGREED FOR USE ON THE PROJECT FOR WHICH THE DOCUMENT WAS ORIGINALLY ISSUED.  
FOR DRAWING INDEX, GENERAL NOTES, REFER TO DWG L1-001

CLIENT:

CWTC Multi Family ICAV

ARCHITECTS:

HENRY J LYONS ARCHITECTS

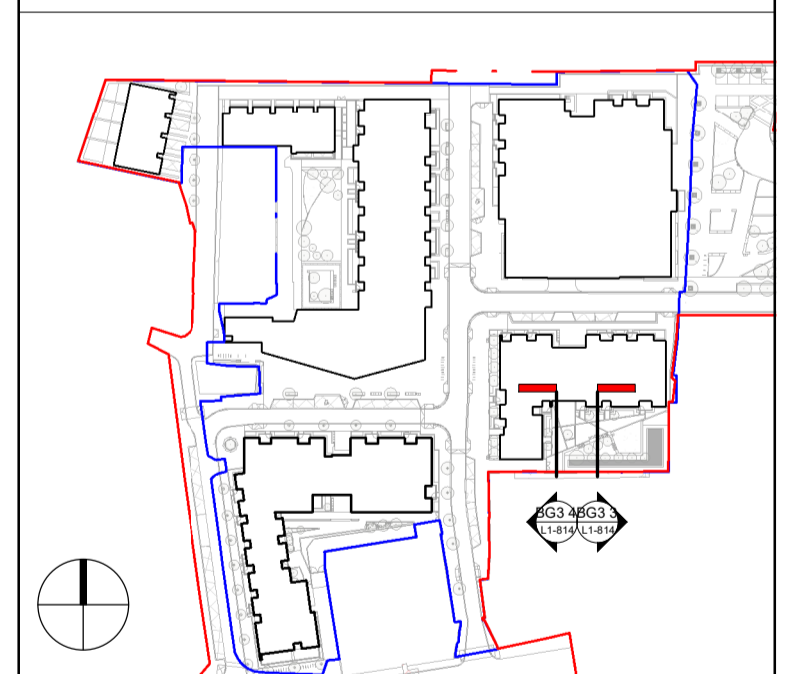

REFERENCE: THIS DRAWING IS NOT FOR CONSTRUCTION  
FILE NAME: BGL-NMP-SW-ZZ-DR-L-8140

01	FOR INFORMATION	06/2022
00	FOR INFORMATION	01/2022

REVISIONS

Job No.	13A8A	Drawn By	KFR
Dwg No.	L1-814	Checked By	HDL
Scale	As indicated @A1	Date	JUN 2022

JOB DESCRIPTION

Client	APPLICANT DBTR-SCR1 FUND
Project	BAILEY GIBSON SHD 2
Title	COURTYARD SECTIONS - SHEET 14 OF 21