

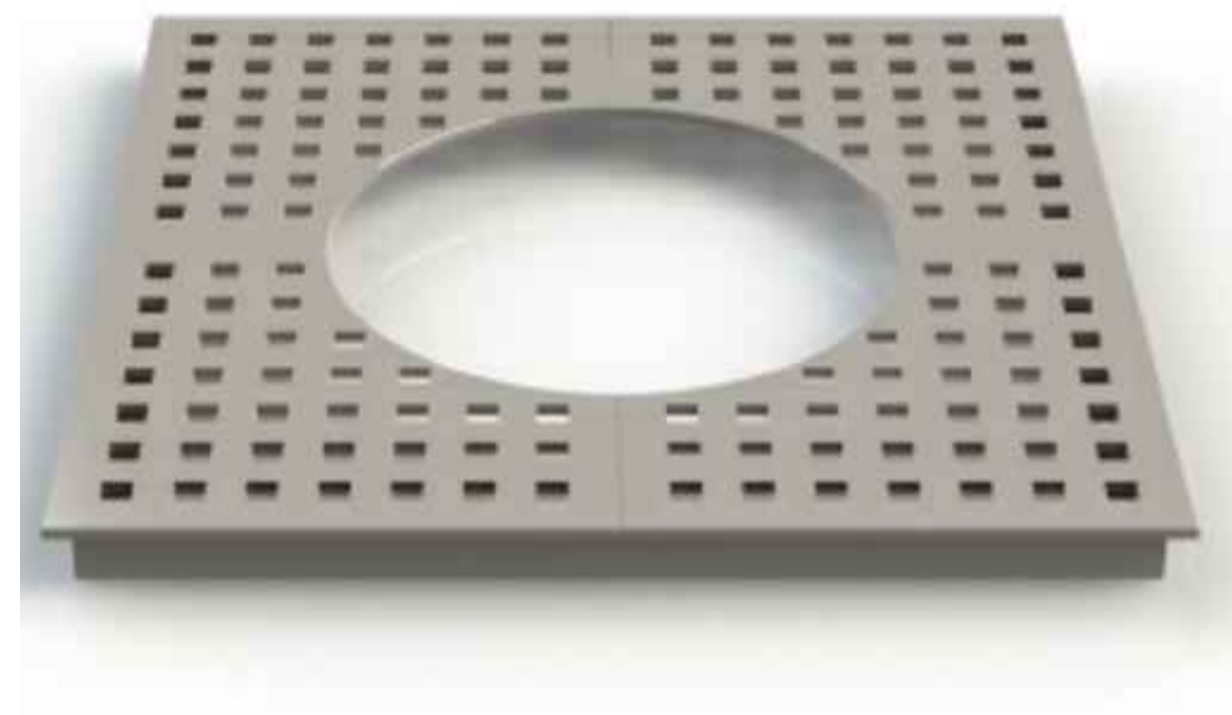


GALVANIZED MILD STEEL WITH POLYESTER POWDER COATED FINISH
 DIMENSIONS: 900MM(L) X 900MM (W) X 10 MM(H)
 INNER DIAMETER: 500/600 MM


*SPOT UPLIGHTER TO BE SUPPLIED BY OTHER COMPANY.

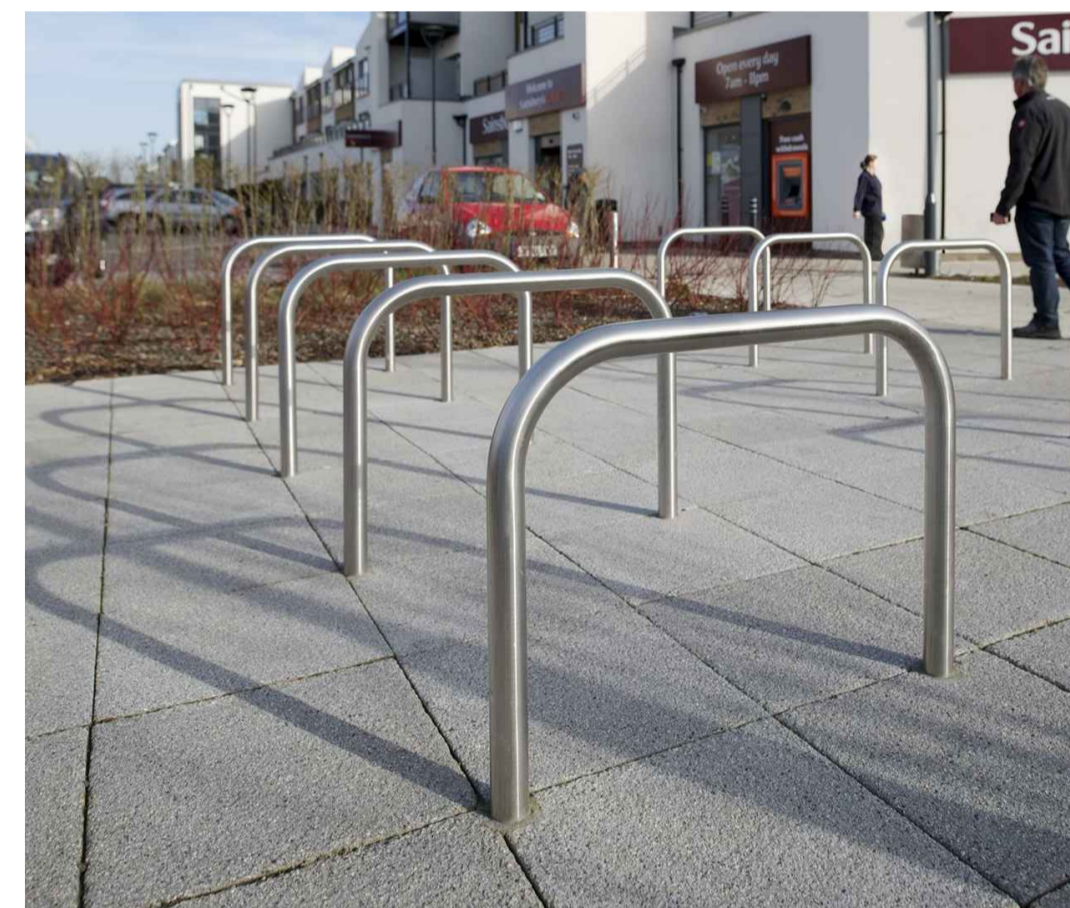

1 TG1: CIT LC TREE GRILLE IN LIGHT GREY
 OMOSTREE GRILLE SCALE: 1:10@A1

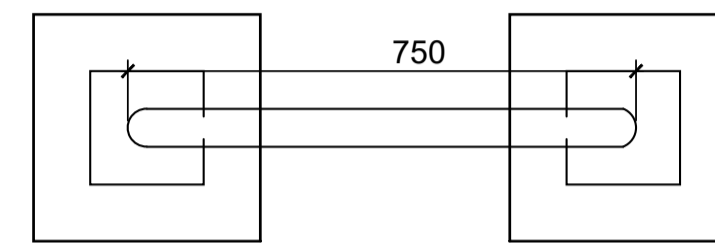

02 TYPICAL SHEFFIELD STAND DETAIL
 SCALE: 1:10 @A1

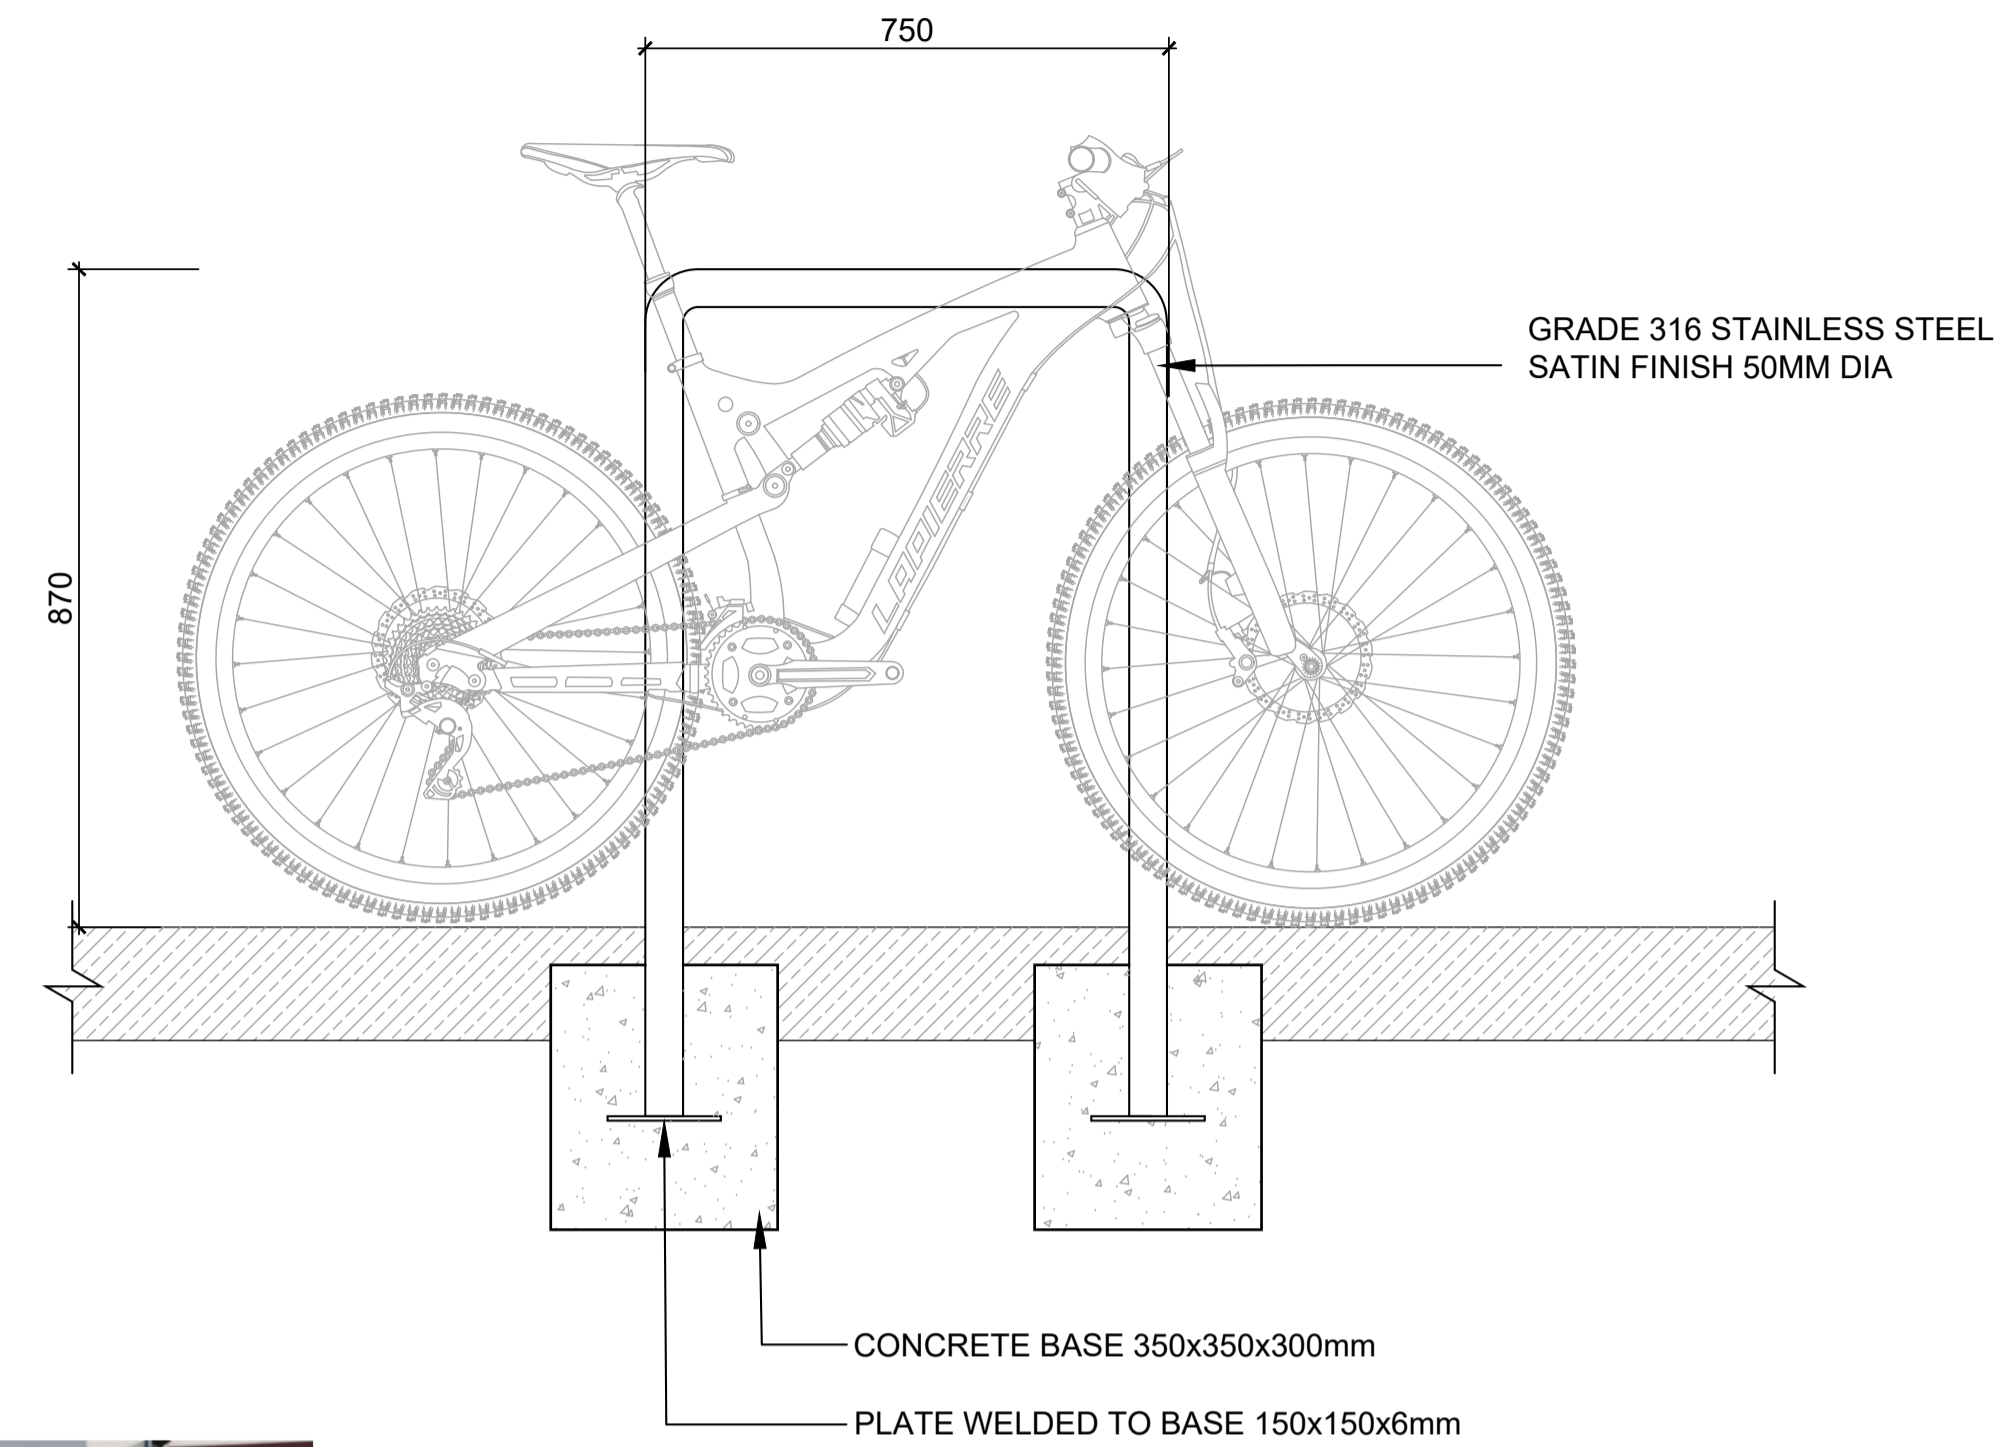

NOTE
 ALL DIMENSIONS TO BE CHECKED ON SITE
 NO DIMENSIONS TO BE SCALED FROM THIS DRAWING
 THIS DRAWING IS TO BE READ IN CONJUNCTION WITH
 RELEVANT CONSULTANT'S DRAWINGS
 NO PART OF THIS DOCUMENT MAY BE RE-PRODUCED OR
 TRANSMITTED IN ANY FORM OR STORED IN ANY RETRIEVAL
 SYSTEM OF ANY NATURE WITHOUT THE WRITTEN PERMISSION
 OF THE LANDSCAPE ARCHITECT AS COPYRIGHT HOLDER EXCEPT
 AS AGREED FOR USE ON THE PROJECT FOR WHICH THE
 DOCUMENT WAS ORIGINALLY ISSUED
 FOR DRAWING INDEX, GENERAL NOTES, AND HEALTH AND SAFETY REFER TO DWG
 L1-001

CLIENT:

CWTC Multi Family ICAV

ARCHITECTS:

HENRY J LYONS ARCHITECTS

REFERENCE: THIS DRAWING IS NOT FOR CONSTRUCTION

01	FOR INFORMATION	06/2022
00	FOR INFORMATION	01/2022

REVISIONS:

Job No.	13A8A	Drawn By	KFR
Dwg No.	L1-902	Checked By	HDL
Scale	AS SHOWN @A1	Date	JUN 2022

JOB DESCRIPTION

Client	APPLICANT DBTR-SCR1 FUND
Project	BAILEY GIBSON SHD 2
Title	TREE GRILLE AND BIKE PARKING DETAILS