


NOTE  
 ALL DIMENSIONS TO BE CHECKED ON SITE  
 NO DIMENSIONS TO BE SCALED FROM THIS DRAWING  
 THIS DRAWING IS TO BE READ IN CONJUNCTION WITH  
 RELEVANT CONSULTANT'S DRAWINGS  
 NO PART OF THIS DOCUMENT MAY BE REPRODUCED OR  
 TRANSMITTED IN ANY FORM OR STORED IN ANY RETRIEVAL  
 SYSTEM OF ANY NATURE WITHOUT THE WRITTEN PERMISSION  
 OF THE LANDSCAPE ARCHITECT AS COPYRIGHT HOLDER EXCEPT  
 AS AGREED FOR USE ON THE PROJECT FOR WHICH THE  
 DOCUMENT WAS ORIGINALLY ISSUED  
 FOR DRAWING INDEX, GENERAL NOTES, AND HEALTH AND SAFETY REFER TO DWG  
 L1-001

CLIENT:

CWTC Multi Family ICAV

ARCHITECTS:


**HENRY J LYONS ARCHITECTS**

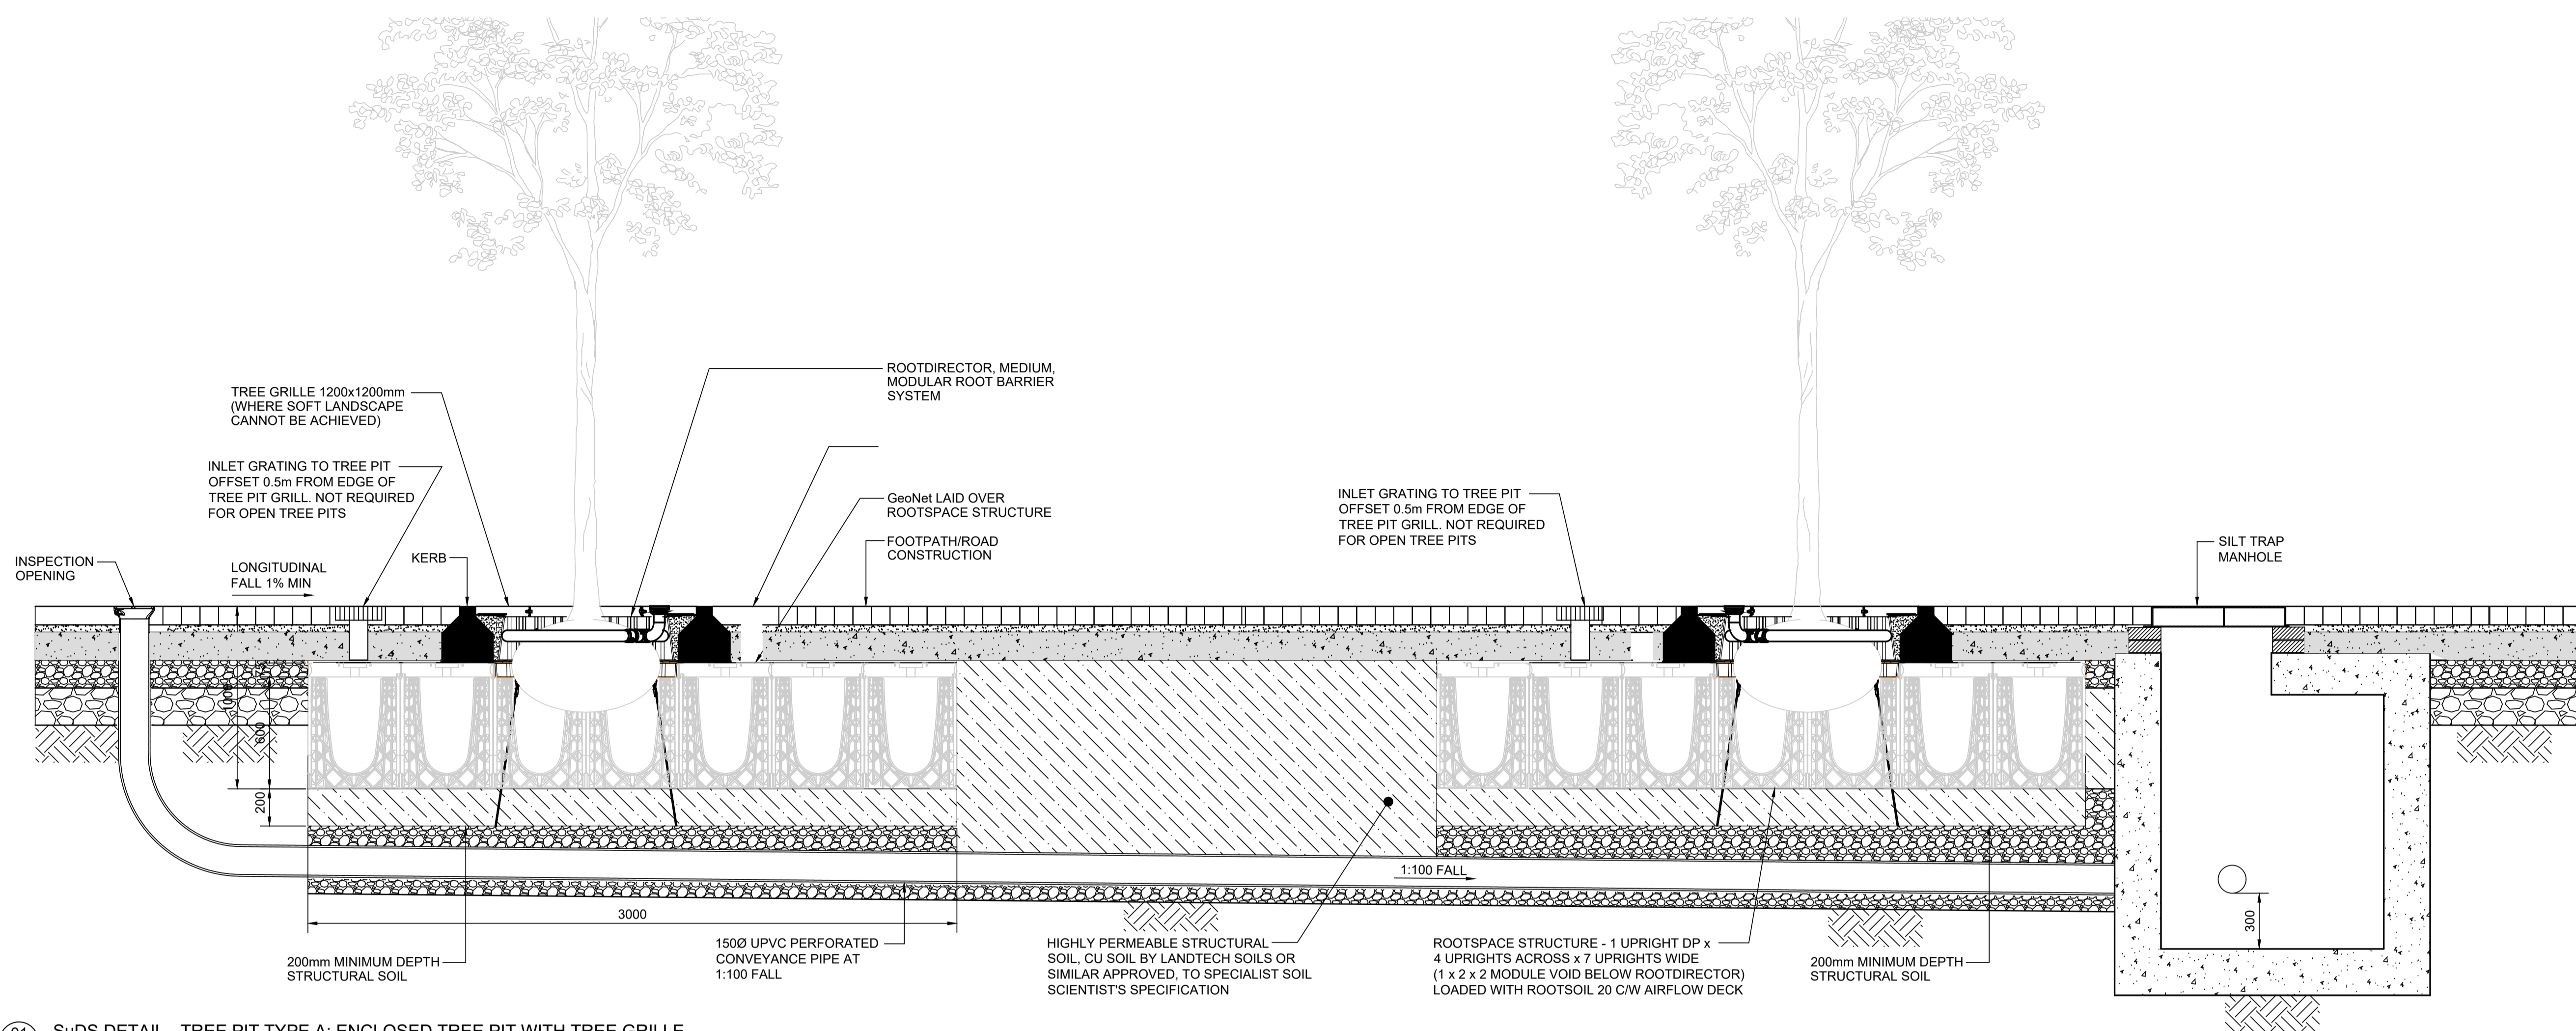

01 SuDS DETAIL - TREE PIT TYPE A: ENCLOSED TREE PIT WITH TREE GRILLE  
 SCALE: 1:20@A1

REFER TO ENGINEER'S DETAILS FOR OPEN TREE PIT TYPE B AND C

PROPRIETARY ROOTSPACE STRUCTURE DETAIL DESIGN TO BE GREENLEAF OR SIMILAR AND APPROVED SUPPLIER

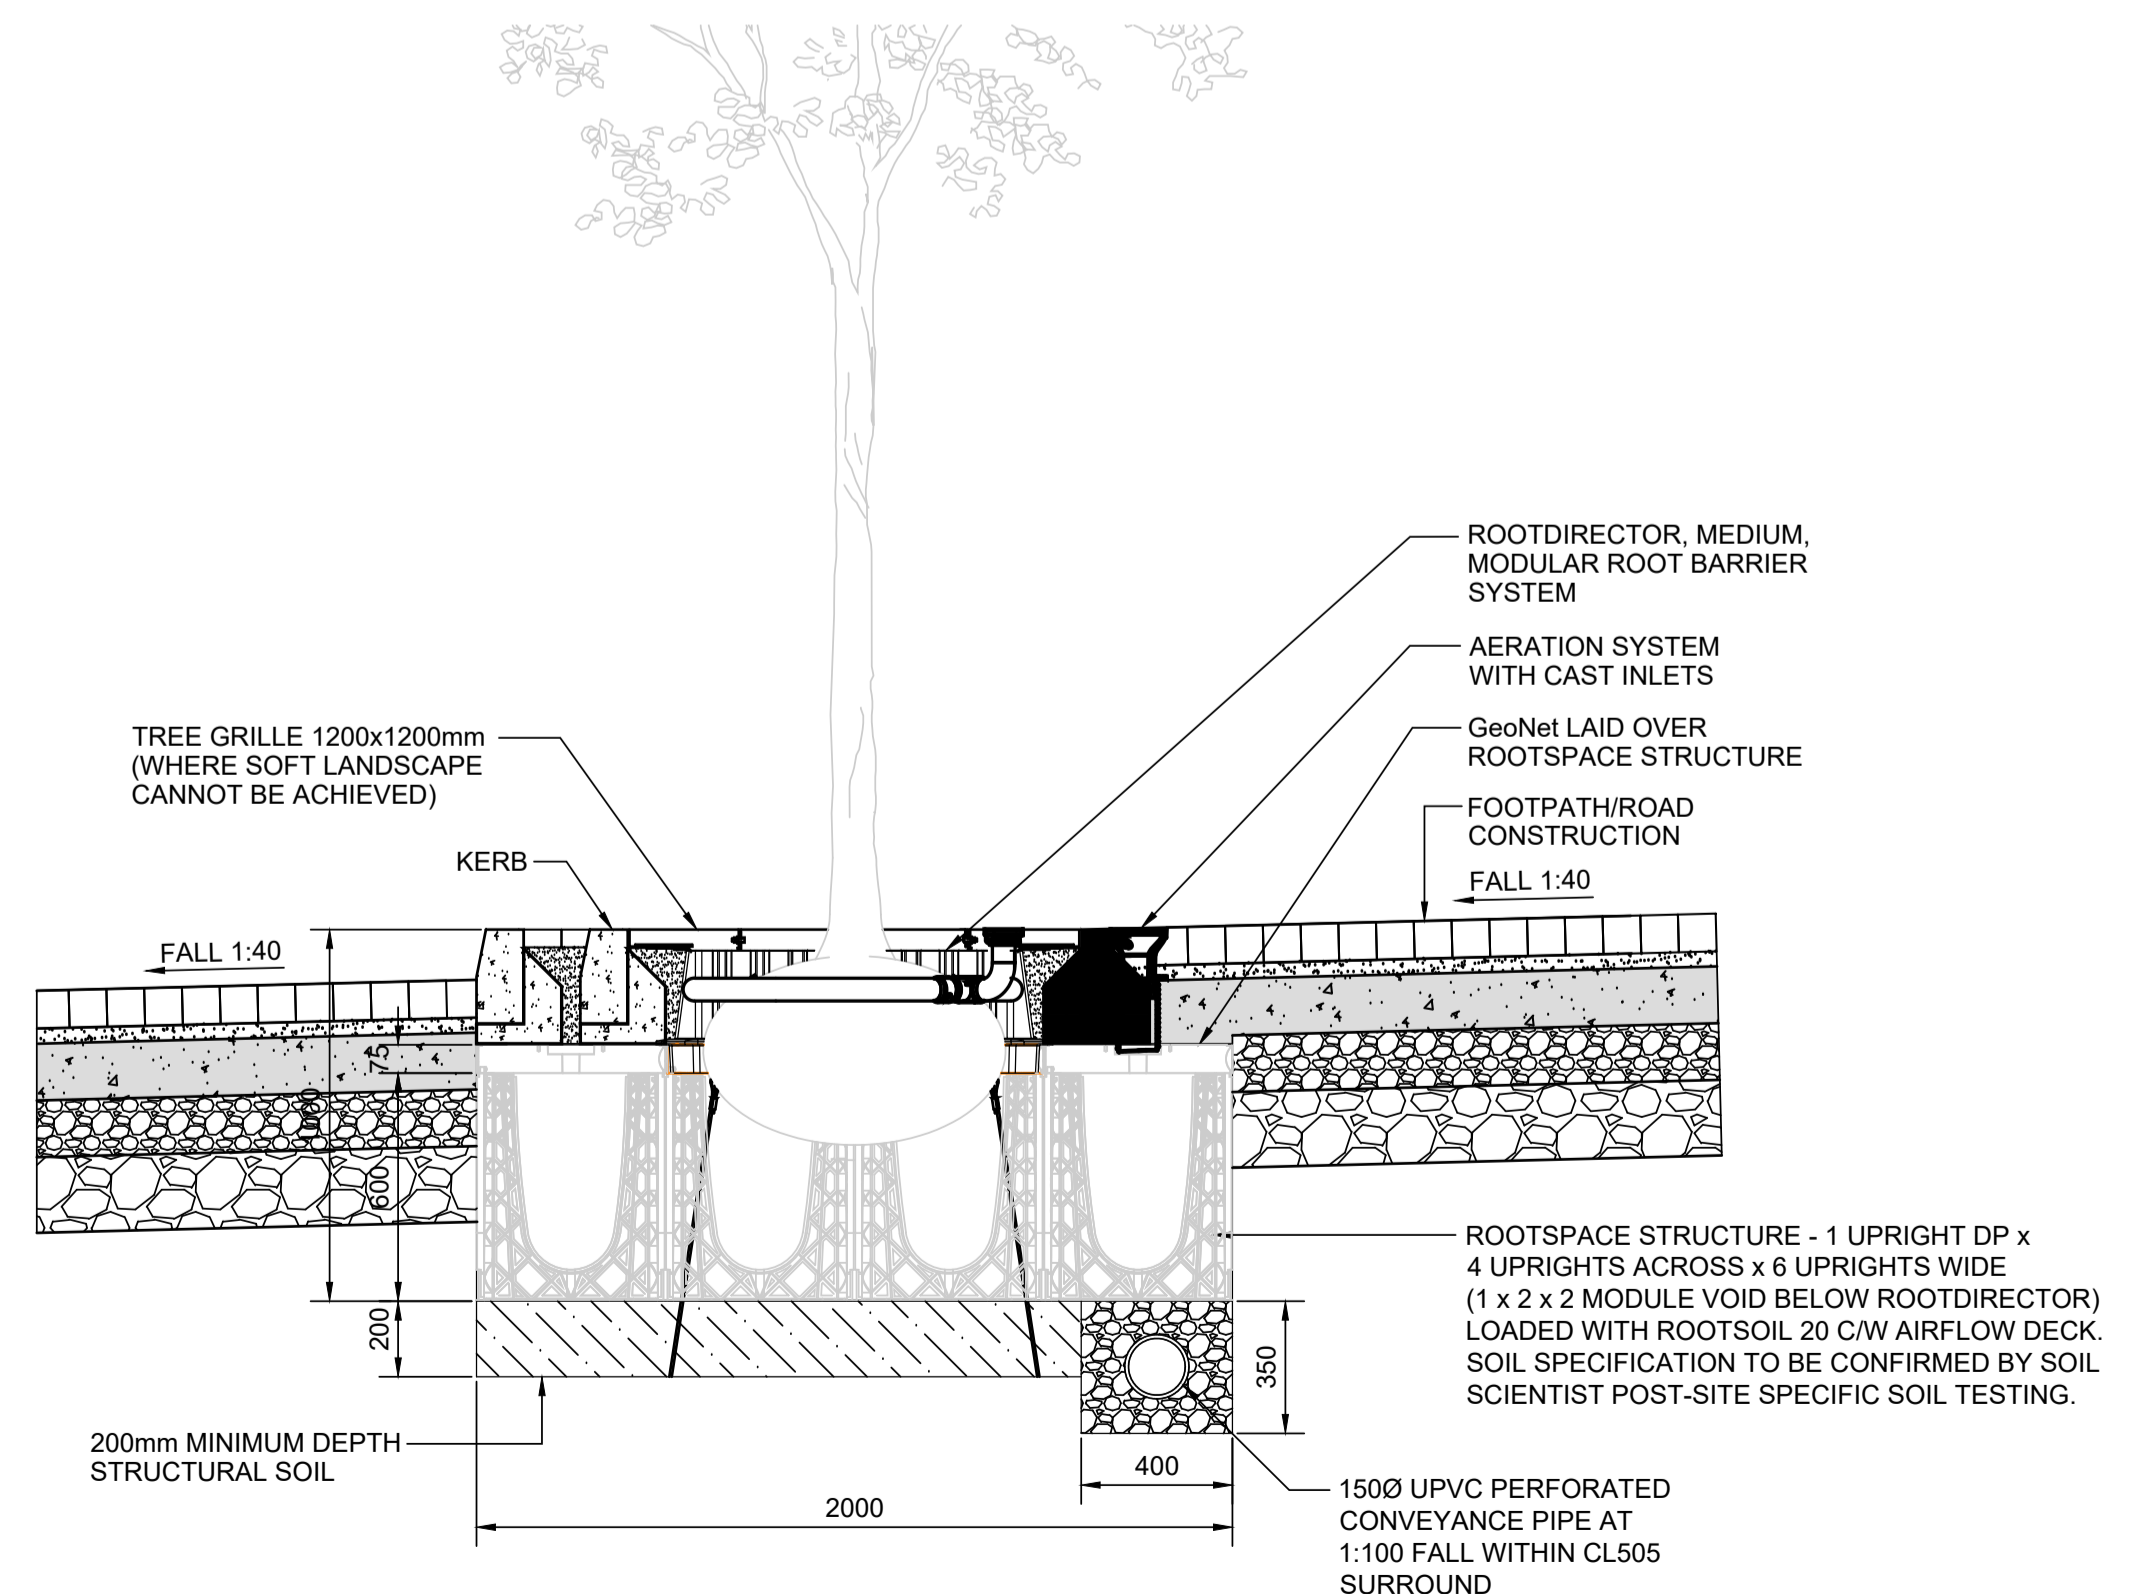

02 BR1: BIO-RETENTION TREE PIT  
 SCALE: 1:20@A1

REFERENCE: THIS DRAWING IS NOT FOR CONSTRUCTION

01	FOR INFORMATION	06/2022
00	FOR INFORMATION	01/2022

REVISIONS:

Job No.	13A8A	Drawn By	KFR
Dwg No.	L1-908	Checked By	HDL
Scale	AS SHOWN @A1	Date	JUN 2022

JOB DESCRIPTION

Client	APPLICANT DBTR-SCR1 FUND
Project	BAILEY GIBSON SHD 2
Title	SuDS DETAILS