


Imants University
Hospital



- Notes:
1. Do not scale from drawing
 2. All dimensions in metres unless otherwise stated

LEGEND:

- PLANNING APPLICATION BOUNDARY
- APPLICANT OWNERSHIP

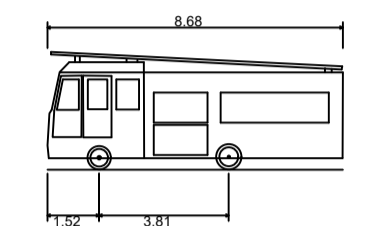

DB32 Fire Appliance
 Overall Length 8.680m
 Overall Width 2.180m
 Overall Body Height 3.452m
 Min Body Ground Clearance 0.337m
 Max Track Width 2.121m
 Lock to lock time 6.00s
 Kerb to Kerb Turning Radius 7.910m



B	01/06/2021	For Planning	RD	AMP	AA
A	29/11/2021	Issue for Stage 1 RSA	AMP	AA	—
Rev	Date	Revision made	Drawn	Checked	Approved

© This drawing is the property of SYSTRA Limited and the information can only be reproduced with their prior permission.



2nd Floor, Riverview House
 21-23 City Quay, Dublin 2
 D02 FP21
 Tel: +353 1 566 2028

Client: CWTC Multi Family ICAV acting solely in respect of its sub fund DBTR SCR1 Fund

Project: Bailey Gibson SHD 2

Title: Vehicle Tracking - Fire Tender
 Sheet 1 of 2

Drawn	RD	Checked	AMP	Approved	AA
Original size	A1	Date	June 2021	Scale	1:500
Drawing Status	FOR PLANNING		Drawing Number	SYS-BG-4.1	
Rev.	A				