


Imants University Hospital



- Notes:
1. Do not scale from drawing
 2. All dimensions in metres unless otherwise stated

- LEGEND:
- PLANNING APPLICATION BOUNDARY
 - APPLICANT OWNERSHIP
 - WASTE PICKUP POINTS

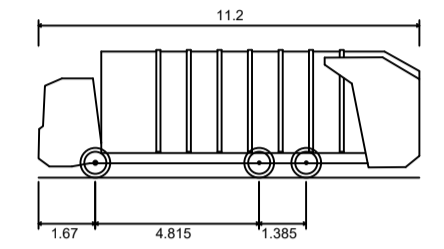

Phoenix 2 Duo (P2-15W with Elite 6x4 chassis)

Overall Length	11.200m
Overall Width	2.530m
Overall Body Height	3.751m
Min Body Ground Clearance	0.394m
Track Width	2.500m
Lock to lock time	4.00s
Kerb to Kerb Turning Radius	9.500m

B	07/06/2022	For Planning	RD	AMP	AA
A	29/11/2021	Issue for Stage 1 RSA	AMP	AA	-
Rev	Date	Revision made	Drawn	Checked	Approved

© This drawing is the property of SYSTRA Limited and the information can only be reproduced with their prior permission.



2nd Floor, Riverview House
21-23 City Quay, Dublin 2
D02 FP21 Tel: +353 1 566 2028

Client: CWTC Multi Family ICAV acting solely in respect of its sub fund DBTR SCR1 Fund

Project: Bailey Gibson SHD 2

Title: Vehicle Tracking - Refuse Truck

Drawn	RD	Checked	AMP	Approved	AA
Original dwg. size	A1	Date	June 2022	Scale	1:500
Drawing Status	FOR PLANNING	Drawing Number	SYS-BG-5	Rev.	B