


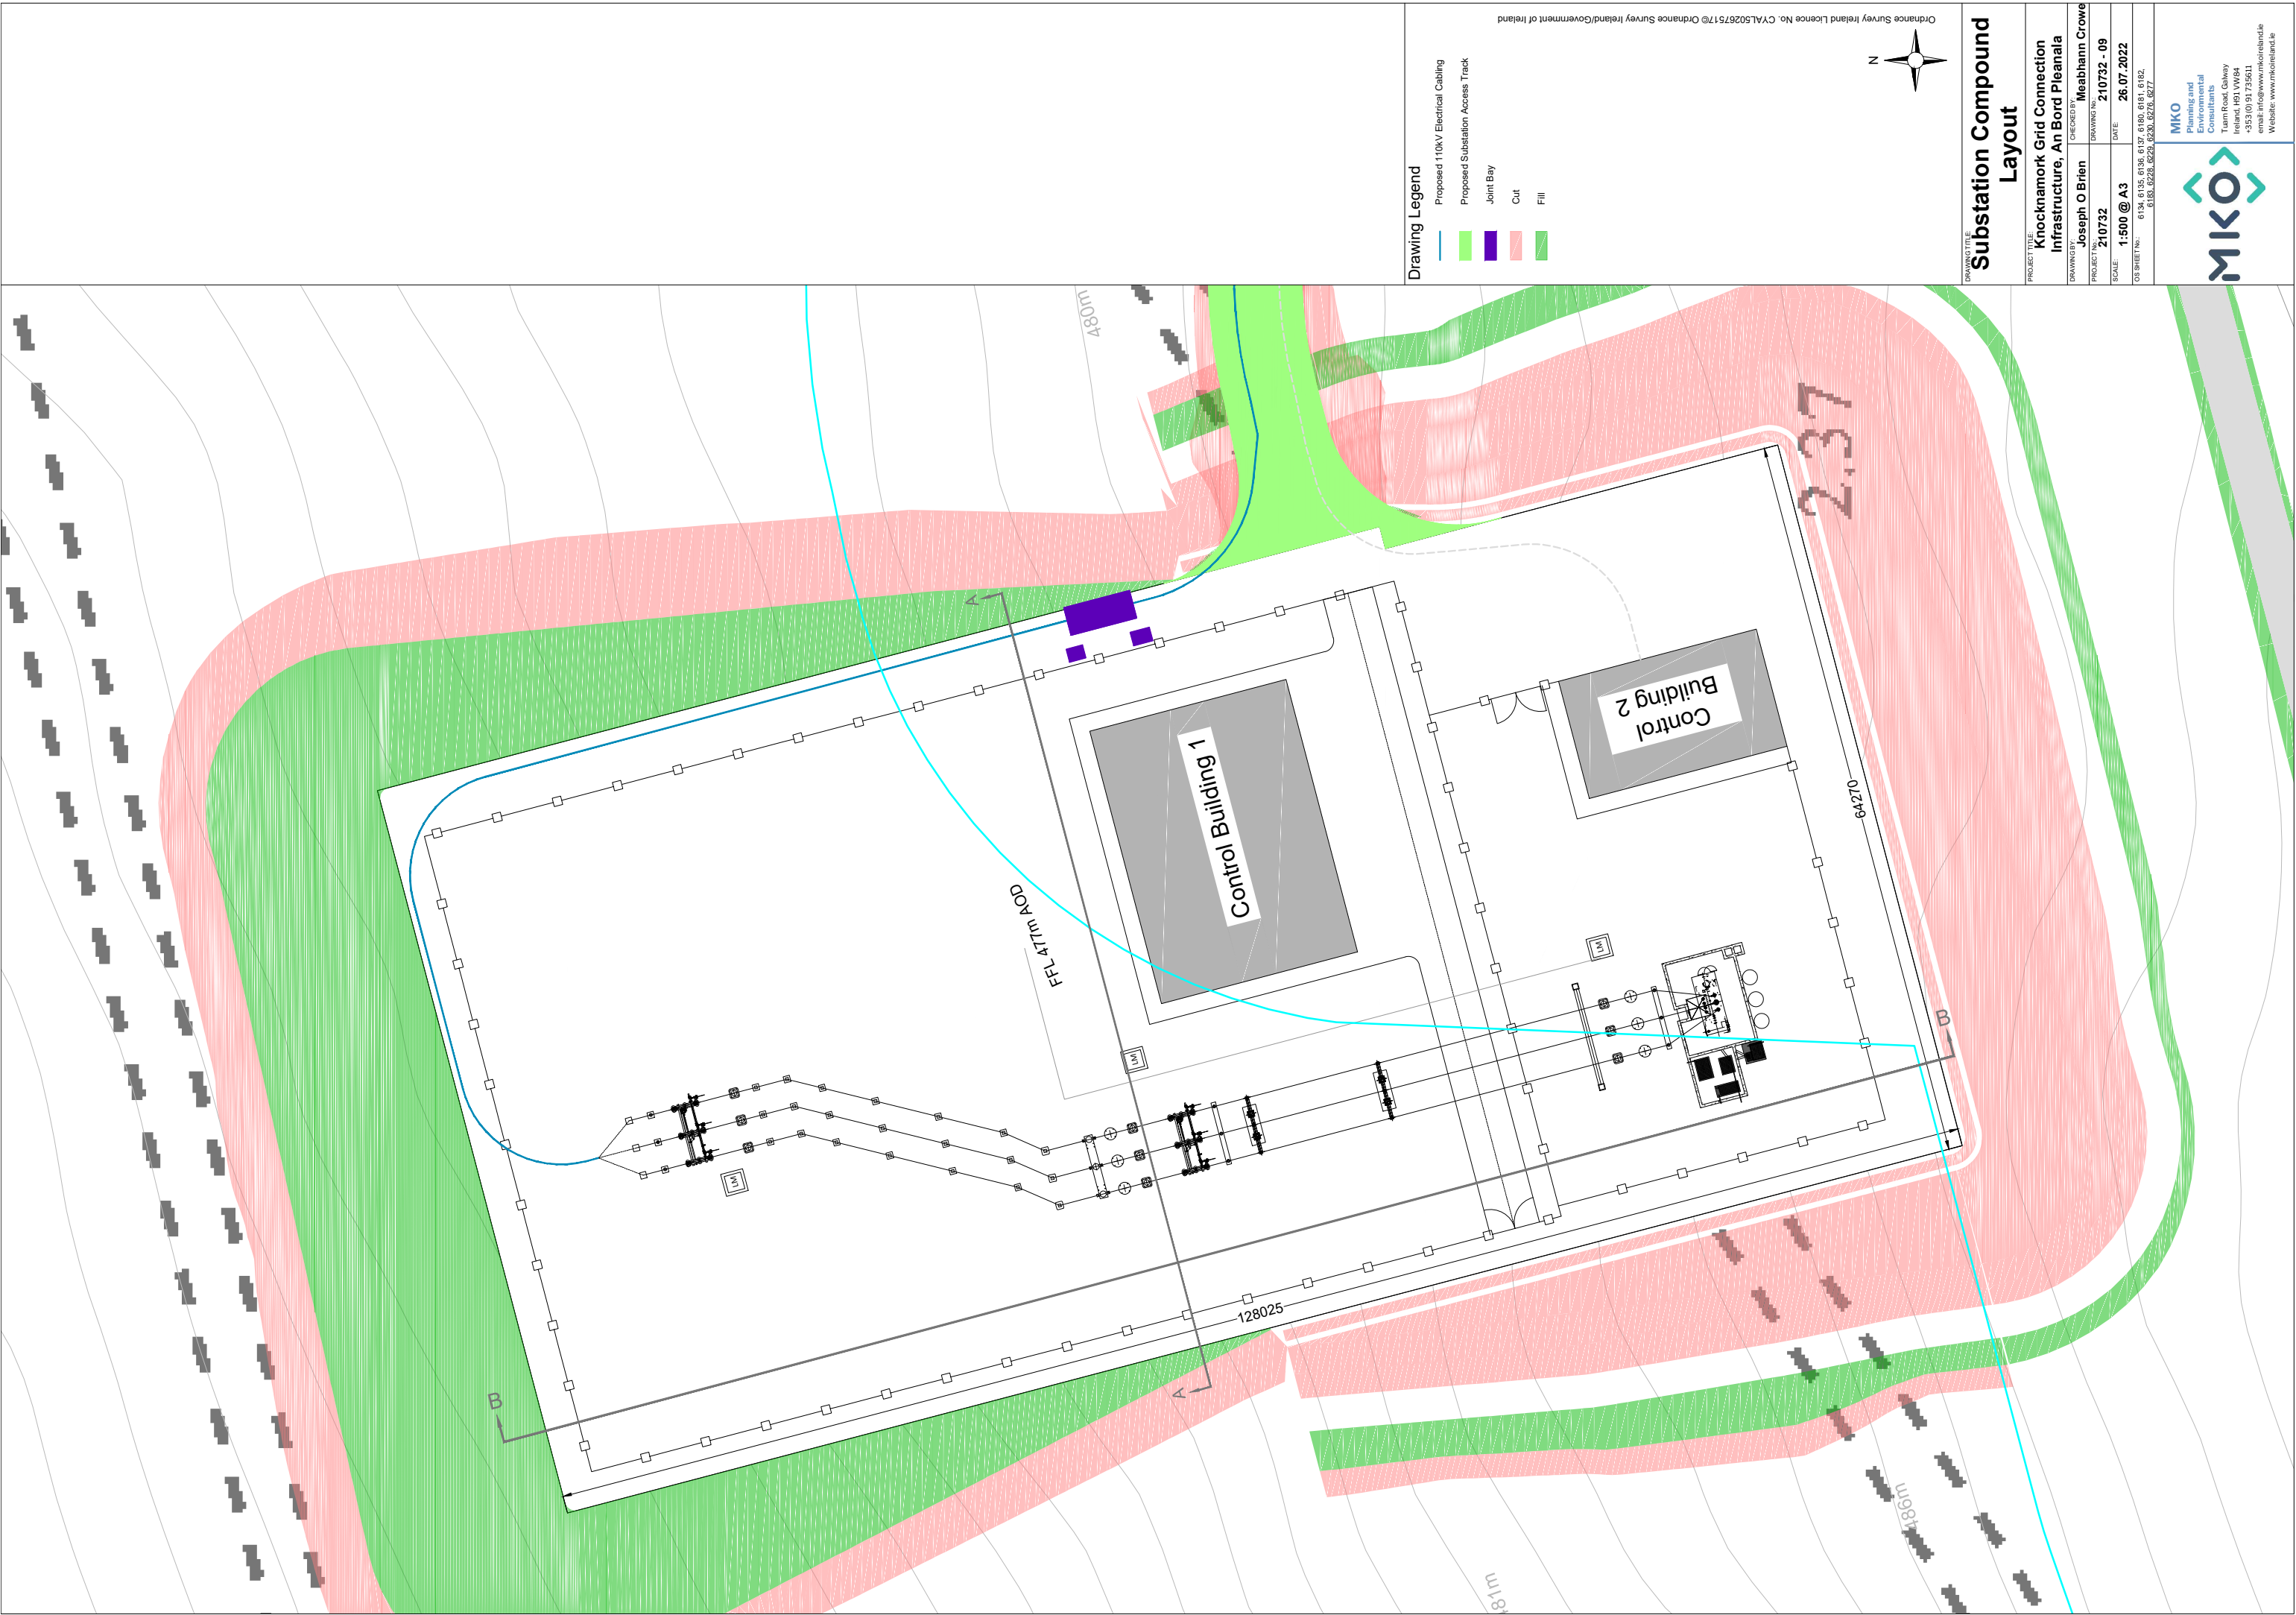

Drawing Legend

- Proposed 110kV Electrical Cabling
- Proposed Substation Access Track
- Joint Bay
- Cut
- Fill



DRAWING TITLE
Substation Compound
Layout

PROJECT TITLE:	Knocknamork Grid Connection Infrastructure, An Bord Pleanála		
DRAWING BY:	Joseph O'Brien	CHECKED BY:	Meabhann Crowe
PROJECT No:	210732	DRAWING No:	210732 - 09
SCALE:	1:500 @ A3	DATE:	26.07.2022
OS SHEET No:	6134, 6135, 6136, 6137, 6138, 6139, 6141, 6182, 6183, 6228, 6229, 6230, 6276, 6277		



MKO
Planning and
Environmental
Consultants
Tann Road, Galway
Ireland, H91 VW84
+353 (0) 91 735611
email: info@www.mkoireland.ie
Website: www.mkoireland.ie

Ordnance Survey Ireland Licence No. CYAL50267517 © Ordnance Survey Ireland/Government of Ireland