


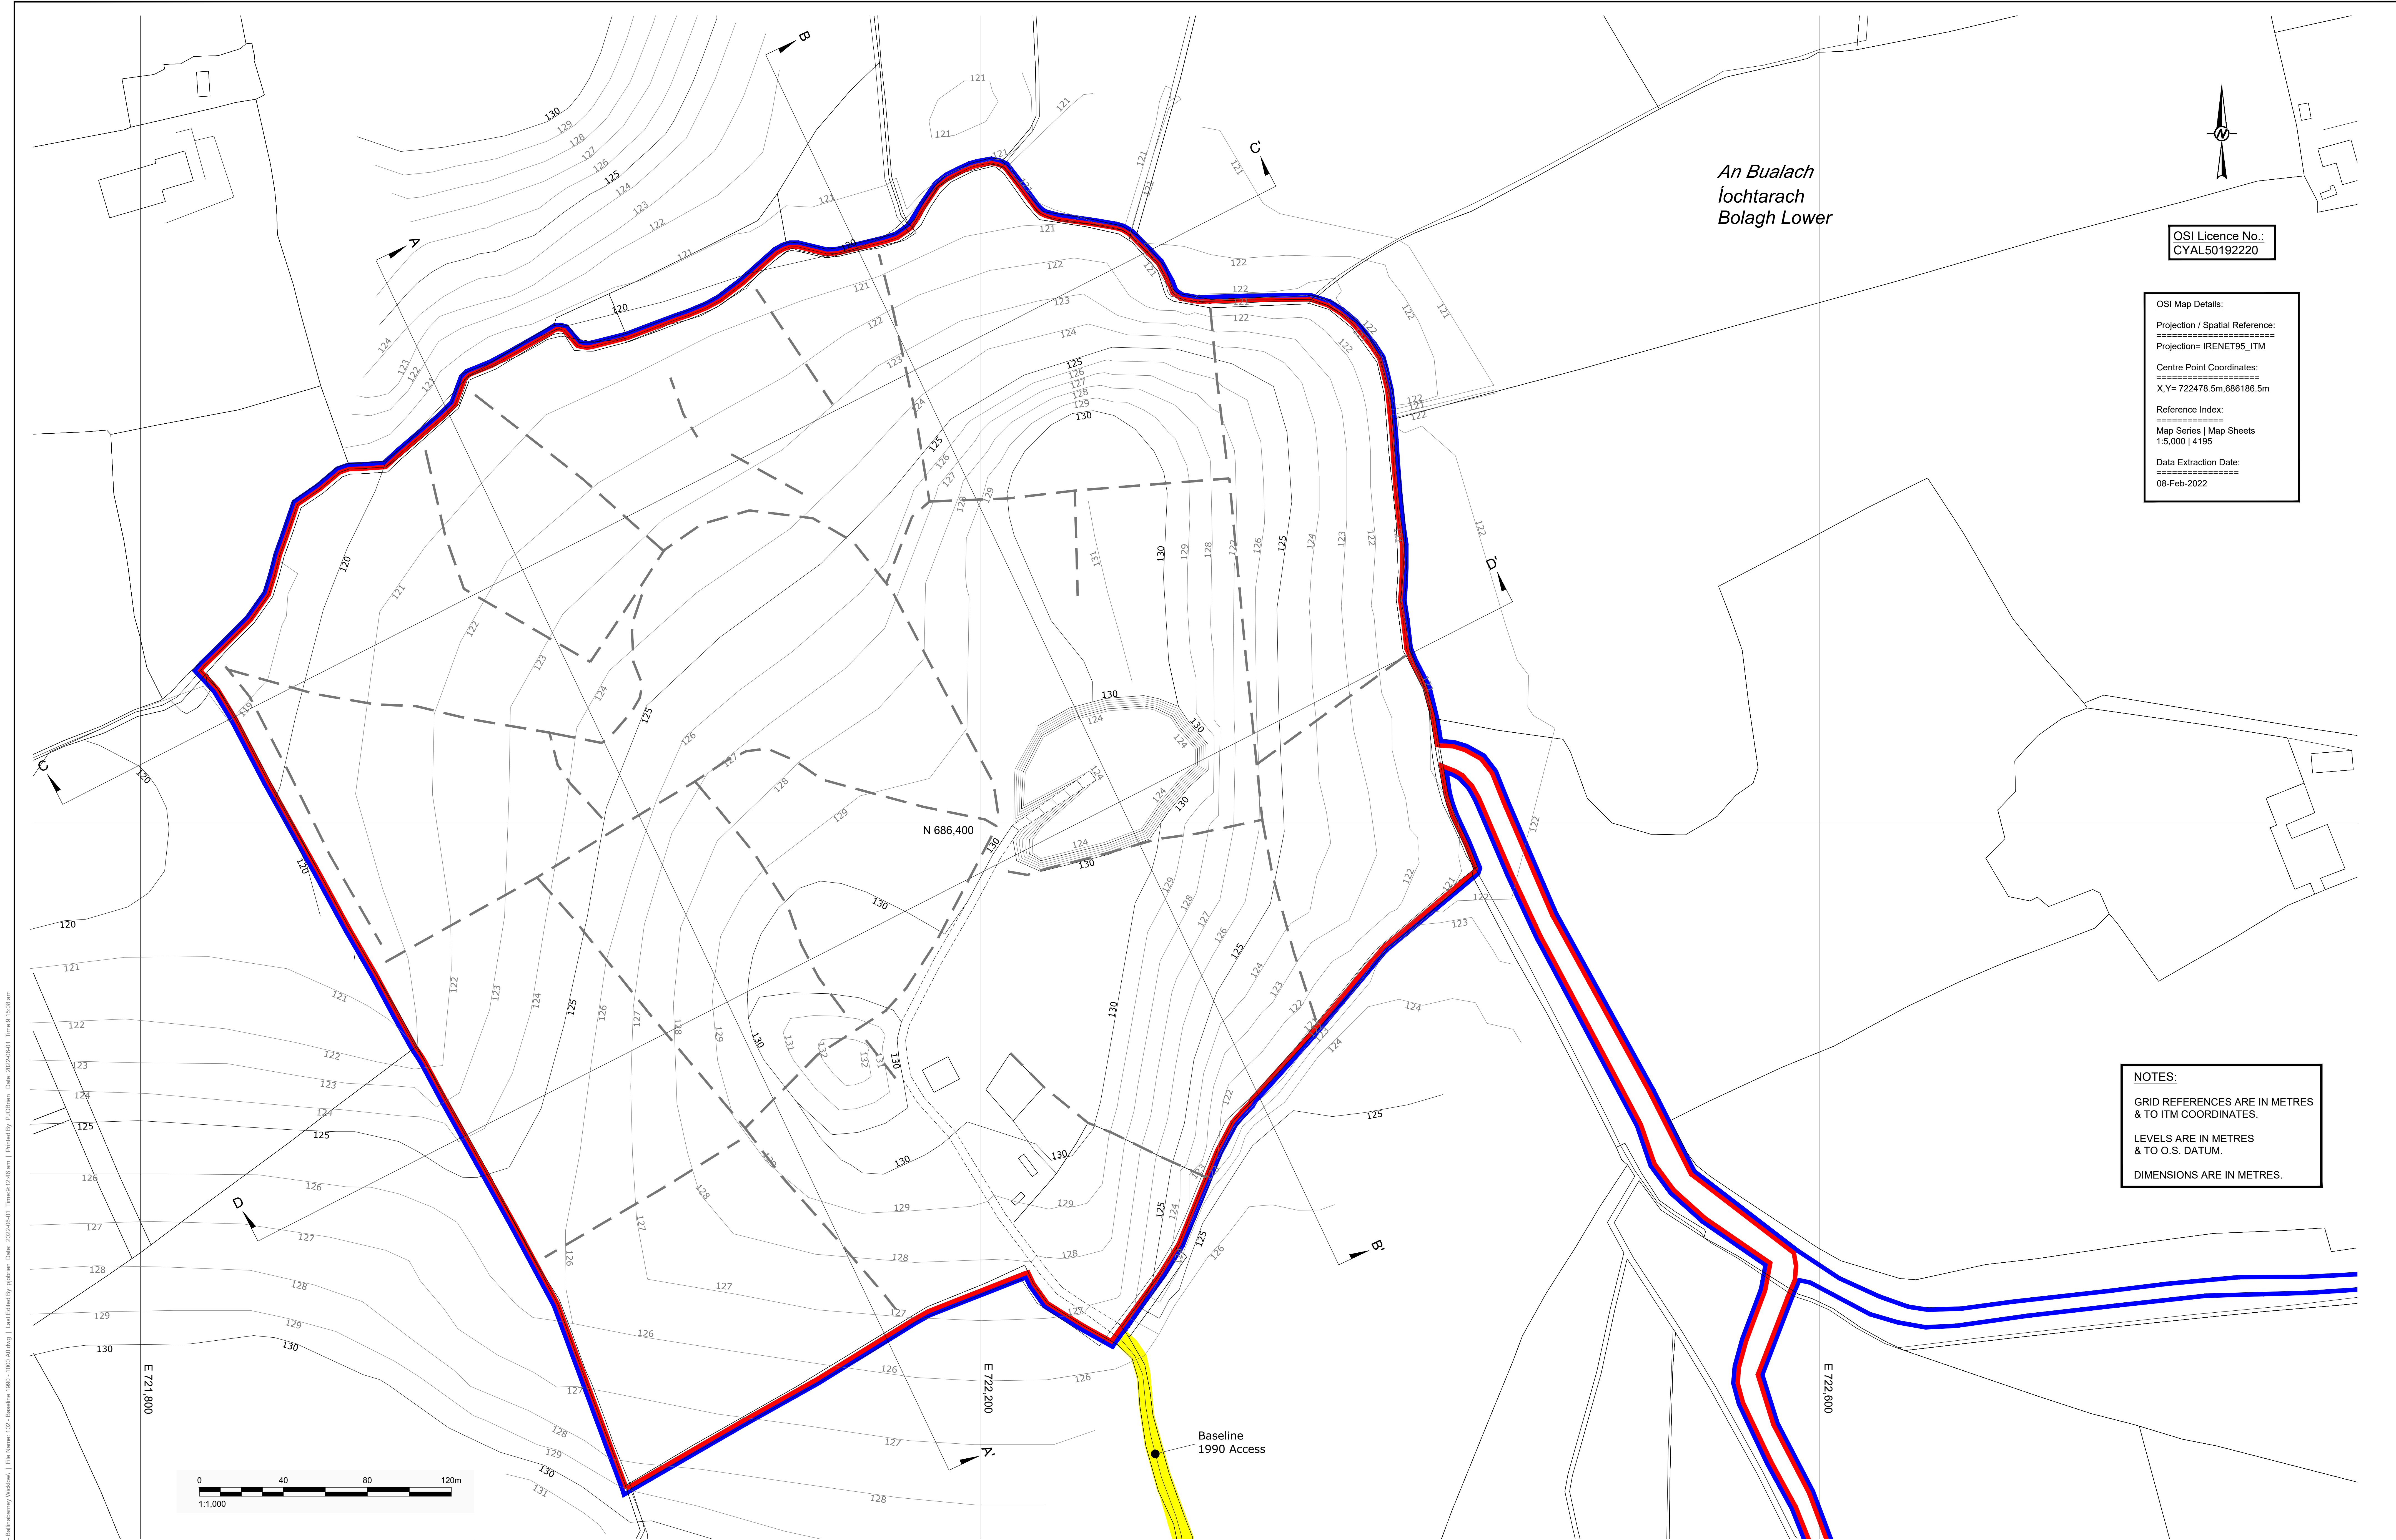

OSI Licence No.:  
CYAL50192220


OSI Map Details:  
Projection / Spatial Reference:  
=====

Centre Point Coordinates:  
=====

Reference Index:  
=====

Data Extraction Date:  
=====

NOTES:  
GRID REFERENCES ARE IN METRES  
& TO ITM COORDINATES.  
LEVELS ARE IN METRES  
& TO O.S. DATUM.  
DIMENSIONS ARE IN METRES.

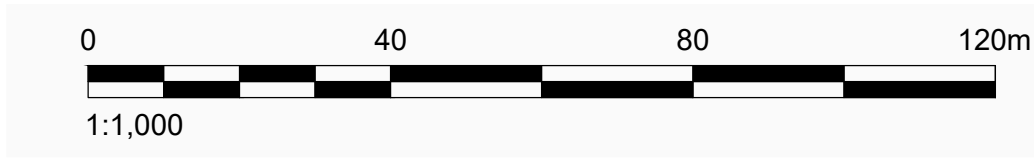

- LEGEND:
- APPLICATION SITE BOUNDARY
  - LANDS UNDER CONTROL OF APPLICANT
  - EXISTING WAYLEAVE
  - BASELINE 1990 CONTOUR (mOD)
  - BASELINE 1990 FIELD BOUNDARIES

|                        |  |  |  |                                |  |  |  |
|------------------------|--|--|--|--------------------------------|--|--|--|
| CLIENT                 |  |  |  | PROJECT                        |  |  |  |
| ECT SAND & GRAVEL Ltd. |  |  |  | SUBSTITUTE CONSENT APPLICATION |  |  |  |
| CONSULTANT             |  |  |  | TITLE                          |  |  |  |
|                        |  |  |  | BASELINE 1990 CONDITIONS       |  |  |  |
|                        |  |  |  | PROJECT NO. 40000125           |  |  |  |
|                        |  |  |  | DRAWING NO. 02                 |  |  |  |
|                        |  |  |  | REV. A                         |  |  |  |
|                        |  |  |  | SCALE 1:1,000 A0               |  |  |  |