




Floor Plan

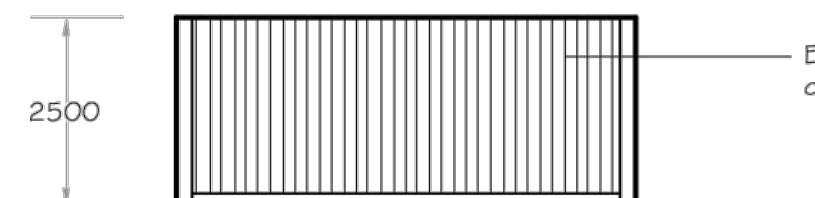


Side Elevation (South)

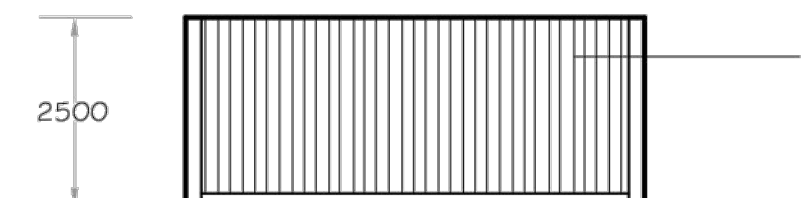

Side Elevation (North)


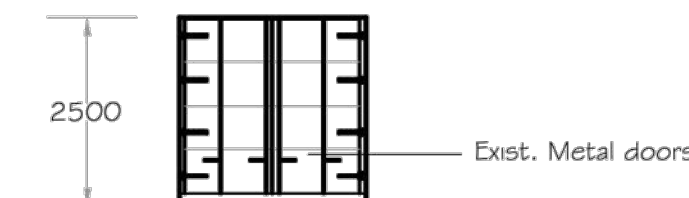


Front Elevation (East)

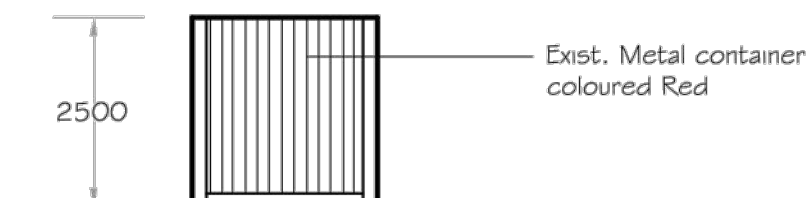


Rear Elevation (West)


Existing Storage Container 3 F.L. 123.30 (13.89 sqm.)

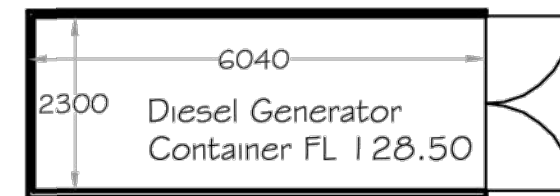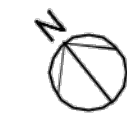


Floor Plan

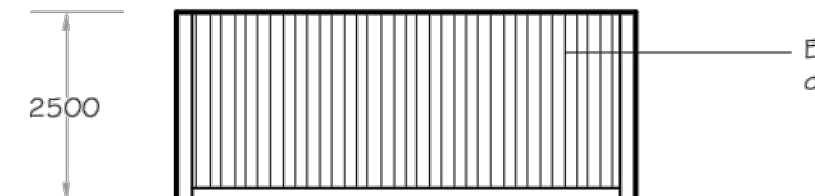


Side Elevation (South)

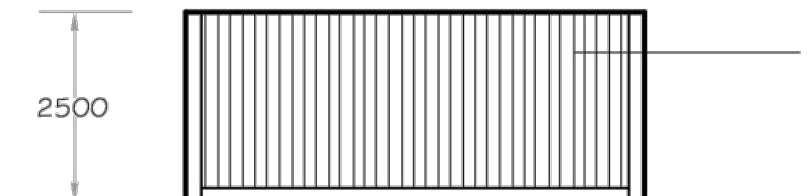

Side Elevation (North)

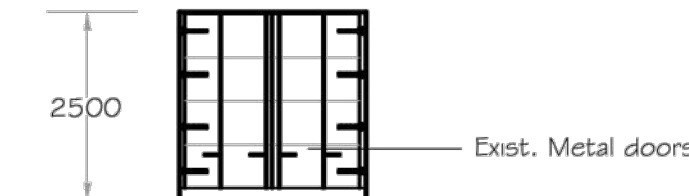


Front Elevation (East)

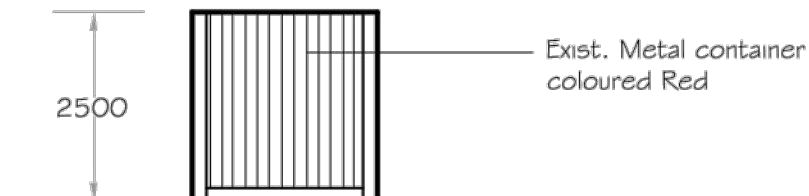


Rear Elevation (West)


Existing Diesel Generator Container F.L. 123.50 (13.89 sqm.)

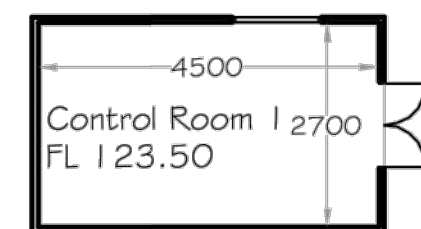


Floor Plan

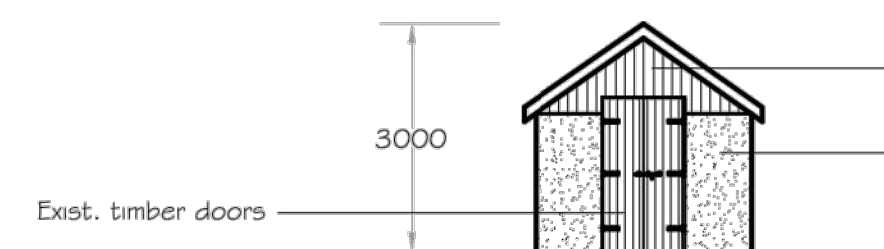


Front Elevation (East)

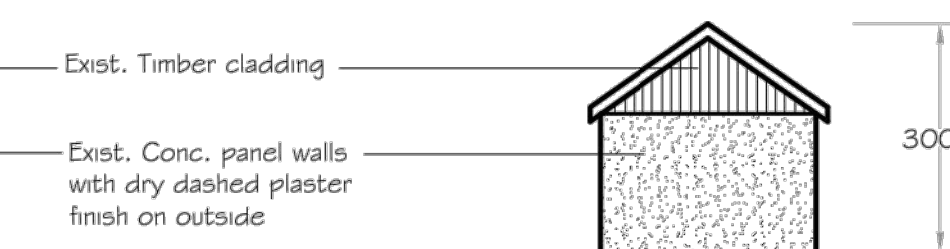

Rear Elevation (West)

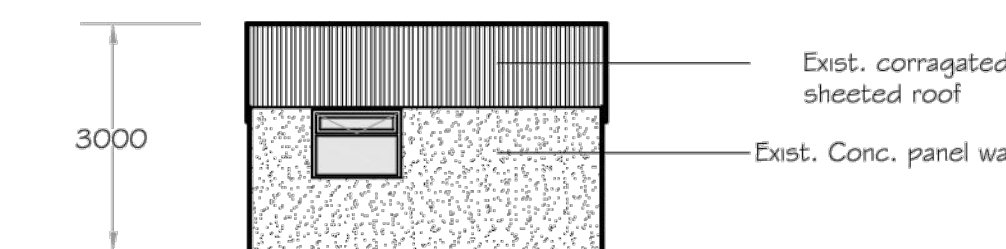


Side Elevation (North)

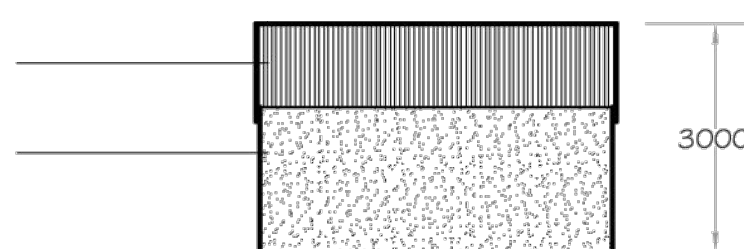


Side Elevation (South)


Existing Sand Processing Plant Electrical Control Room 1
F.L. 123.50 (12.15 sqm.)

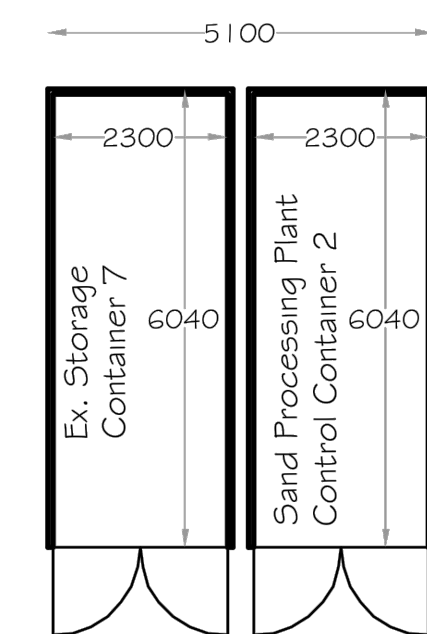


Floor Plan

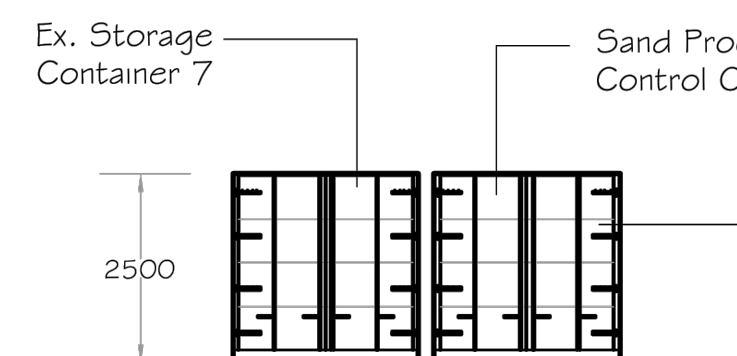


Front Elevation (South)

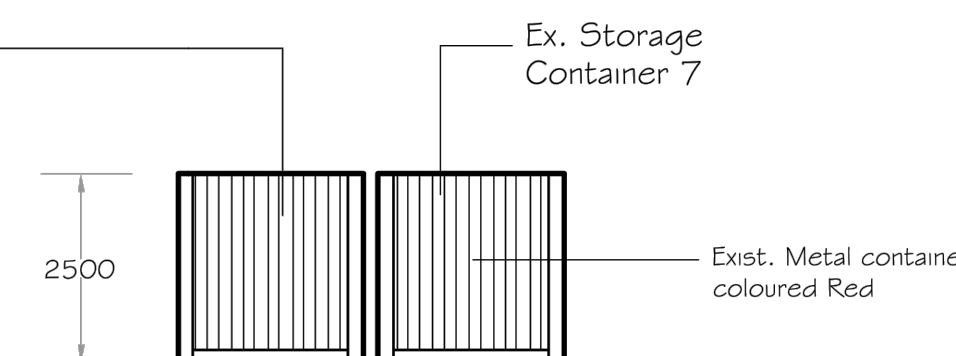

Rear Elevation (North)

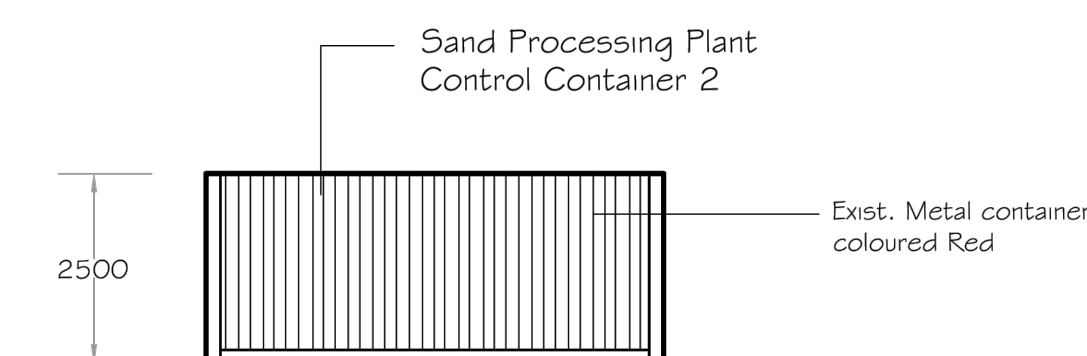

Side Elevation (East)

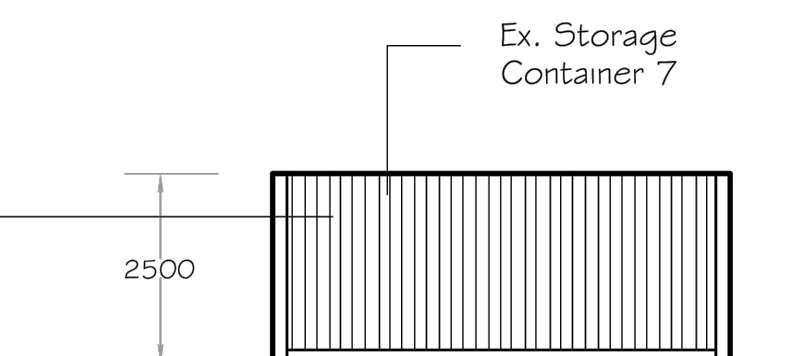

Side Elevation (West)


Existing Storage Container 7 F.L. 124.50 (13.89 sqm.)
Sand Processing Plant Control Cabin 2 F.L. 124.50 (13.89 sqm.)

NOTES:

GRID REFERENCES ARE IN METRES
& TO ITM COORDINATES.

LEVELS ARE IN METRES
& TO O.S. DATUM.

DIMENSIONS ARE IN MILLIMETRES.

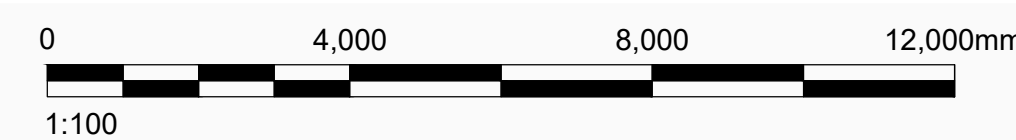

CLIENT

ECT SAND & GRAVEL Ltd.

CONSULTANT

wsp **GOLDER**

YYYY-MM-DD 2022-Jun-01

PREPARED JD

DESIGN POB

REVIEW RT

APPROVED RT

PROJECT

SUBSTITUTE CONSENT APPLICATION

TITLE

EXISTING BUILDINGS & PLANT - Sheet 3 of 4

PROJECT No.
40000125

DRAWING No.
05c

Rev.
A

SCALE
1:100 A1