
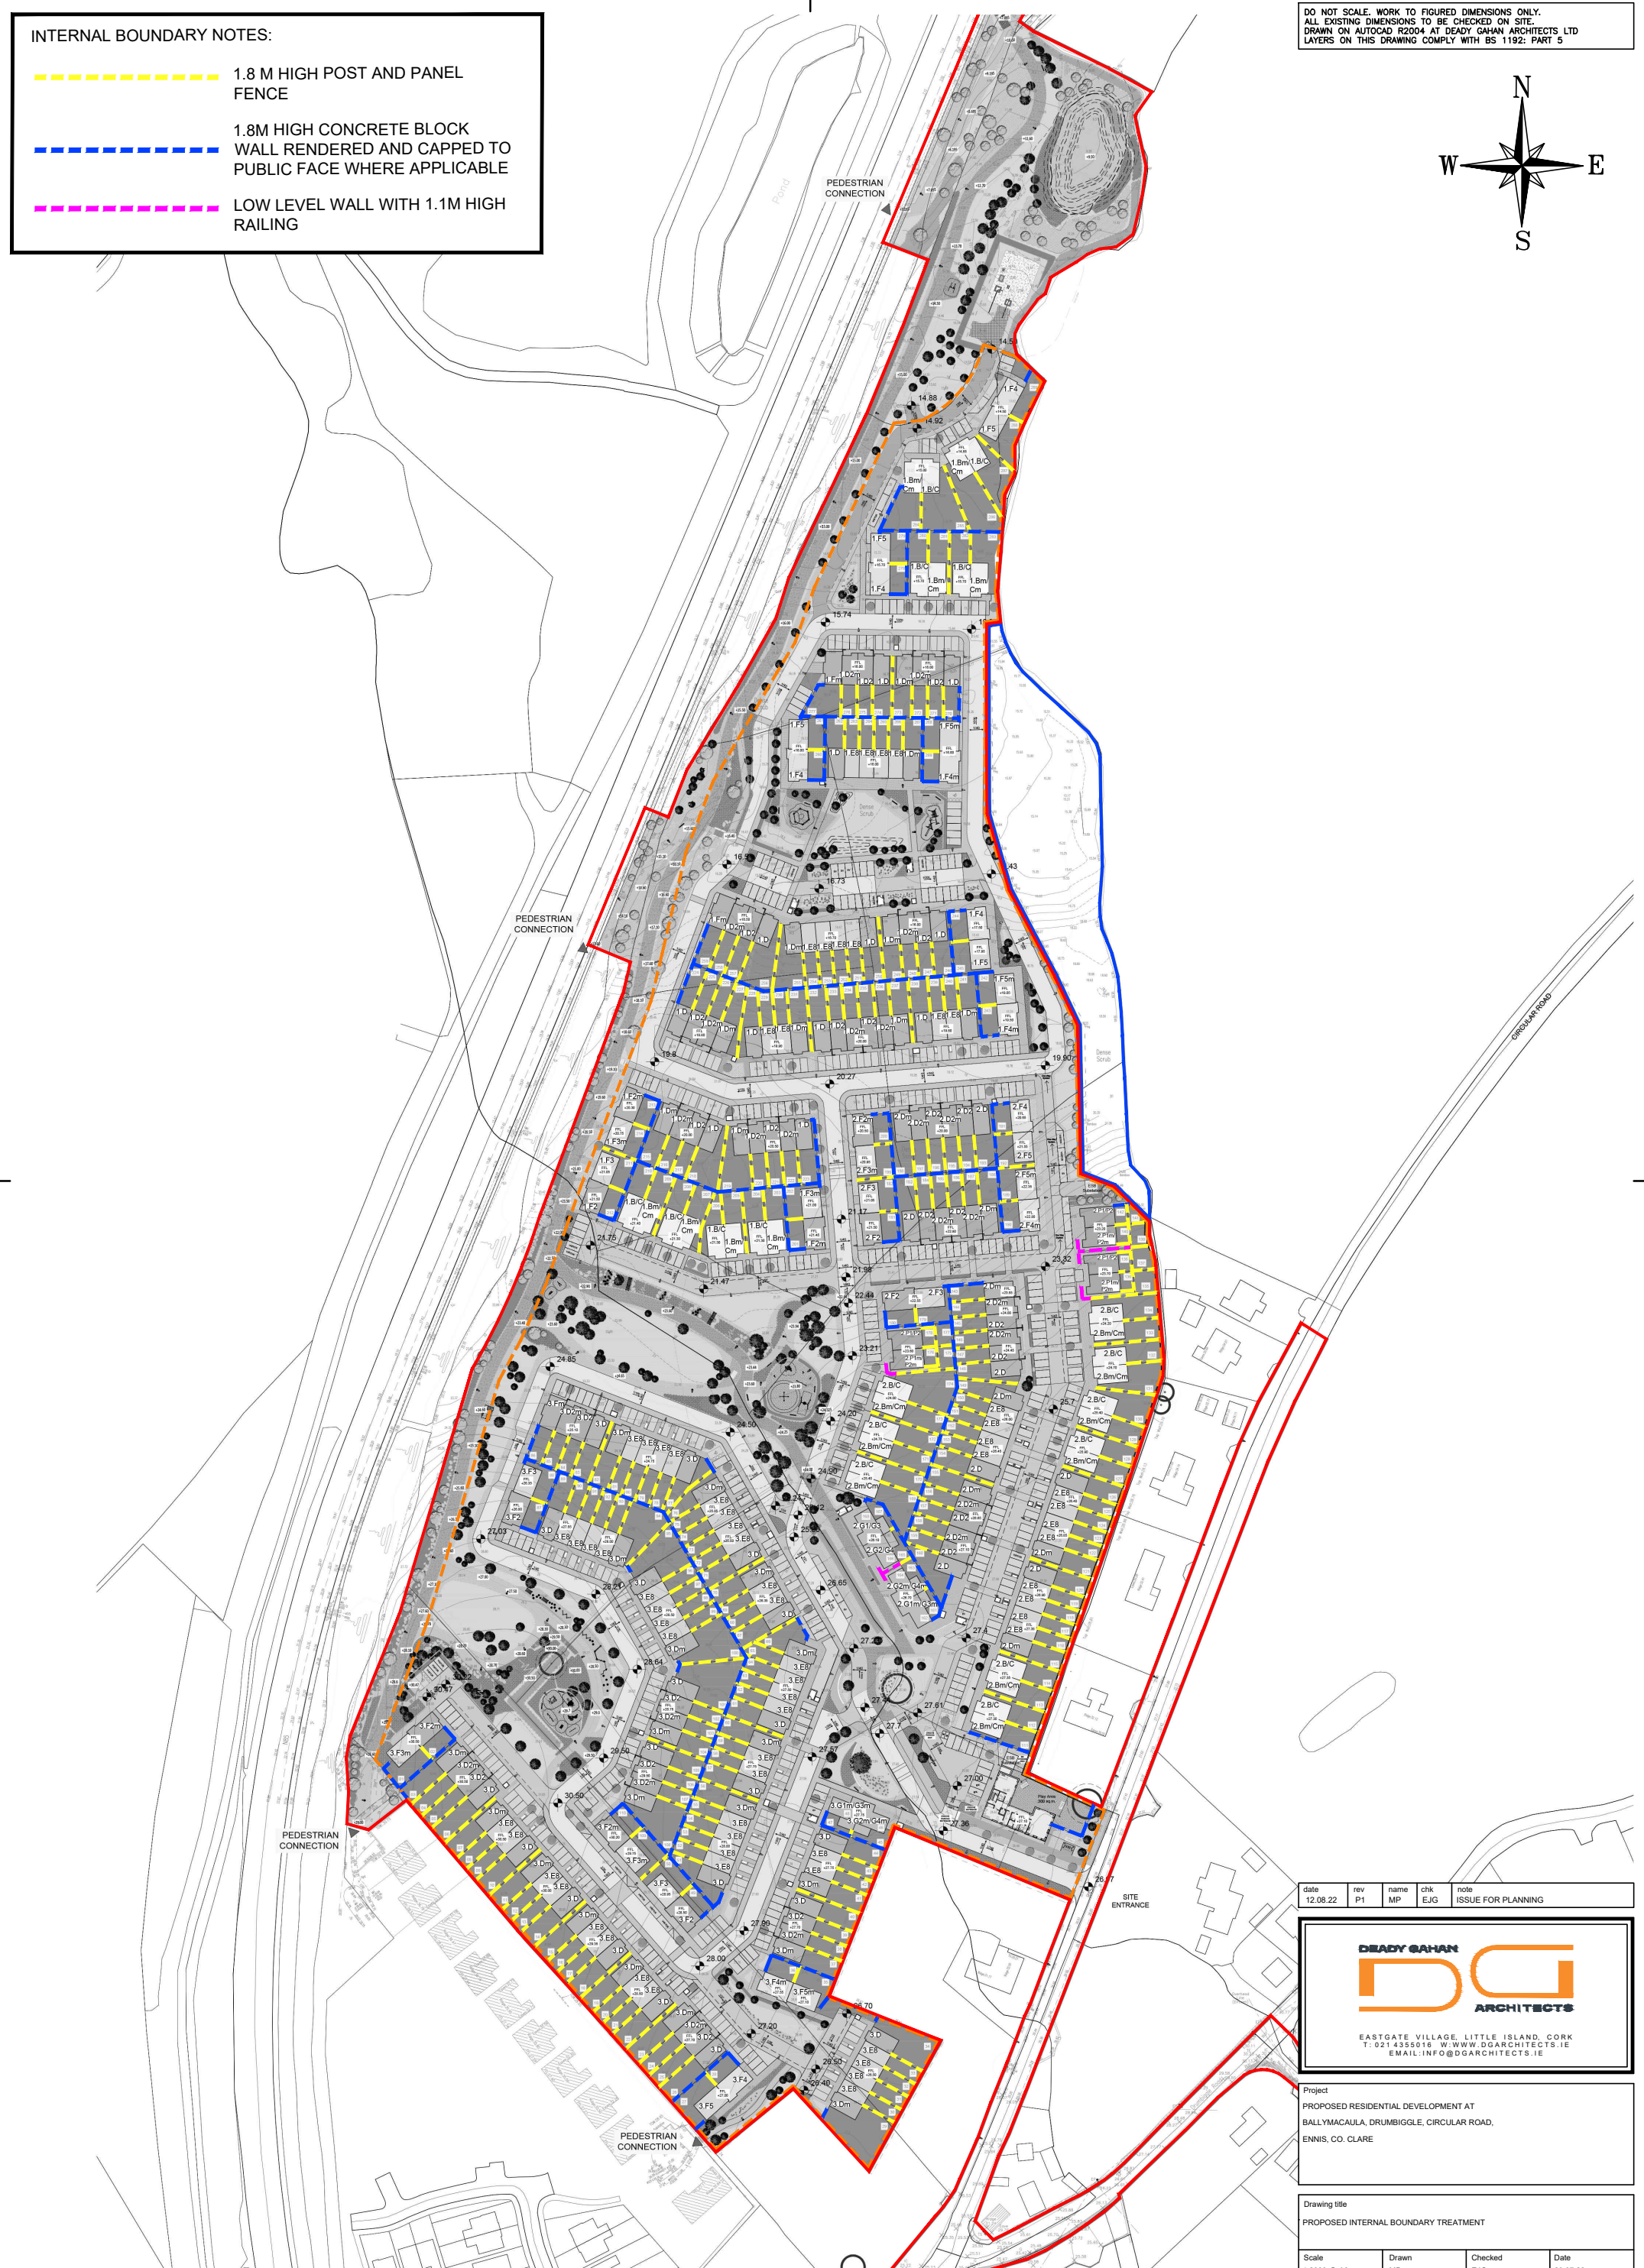


INTERNAL BOUNDARY NOTES:

- - - - - 1.8 M HIGH POST AND PANEL FENCE
- - - - - 1.8M HIGH CONCRETE BLOCK WALL RENDERED AND CAPPED TO PUBLIC FACE WHERE APPLICABLE
- - - - - LOW LEVEL WALL WITH 1.1M HIGH RAILING

DO NOT SCALE. WORK TO FIGURED DIMENSIONS ONLY.
 ALL EXISTING DIMENSIONS TO BE CHECKED ON SITE.
 DRAWN ON AUTOCAD R2004 AT DEADY GAHAN ARCHITECTS LTD
 LAYERS ON THIS DRAWING COMPLY WITH BS 1192: PART 5

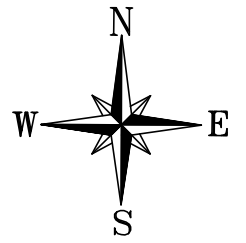

date	rev	name	chk	note
12.08.22	P1	MP	EJG	ISSUE FOR PLANNING

DEADY GAHAN
DG
ARCHITECTS

EASTGATE VILLAGE, LITTLE ISLAND, CORK
 T: 021 4356016 W: WWW.DGARCHITECTS.IE
 EMAIL: INFO@DGARCHITECTS.IE

Project
 PROPOSED RESIDENTIAL DEVELOPMENT AT
 BALLYMACAULA, DRUMBIGGLE, CIRCULAR ROAD,
 ENNIS, CO. CLARE

Drawing title
 PROPOSED INTERNAL BOUNDARY TREATMENT

Scale	Drawn	Checked	Date
1:2000 @ A3	MP	EJG	29.07.22
Project No.	Dwg. No.	Revision	
21112	21112/P/016	P1	

<input type="checkbox"/> Information / Comments	Tender <input type="checkbox"/>
<input checked="" type="checkbox"/> Planning	Construction <input type="checkbox"/>

PROPOSED INTERNAL BOUNDARY TREATMENT

SCALE 1:2000@A3