

DO NOT SCALE, WORK TO FIGURED DIMENSIONS ONLY.
ALL EXISTING DIMENSIONS TO BE CHECKED ON SITE.
DRAWN ON AUTOCOA PRODO4 AT DEADY GAHAN ARCHITECTS LTD
LAYERS ON THIS DRAWING COMPLY WITH BS 1192: PART 5

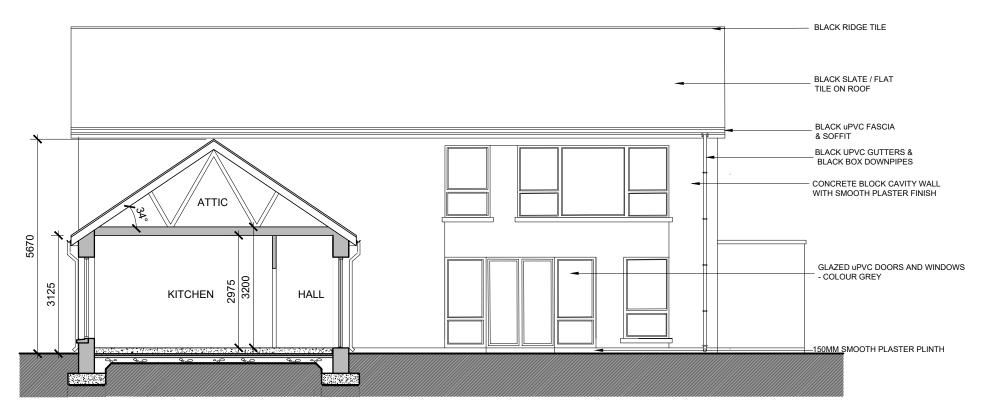

SECTION A-A

SCALE 1:100

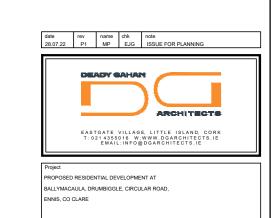

PROPOSED CRE	CHE		
SECTION A-A			
Scale	Drawn	Checked	Date
1:100 @ A3	coc	EJG	08.11.21
Project No.	Drg. No.		Revision
21112	21112P/1204		P1
Information \ 0			Tend