
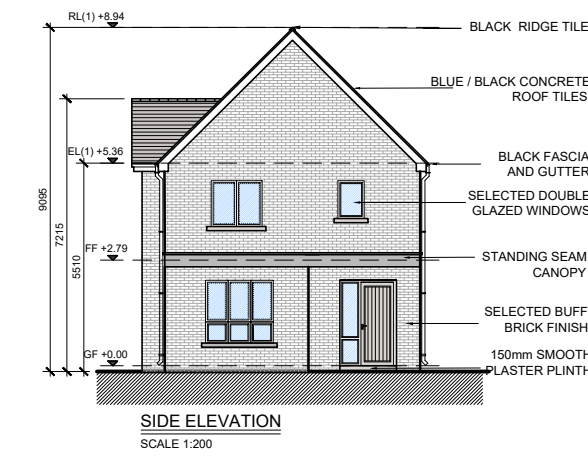
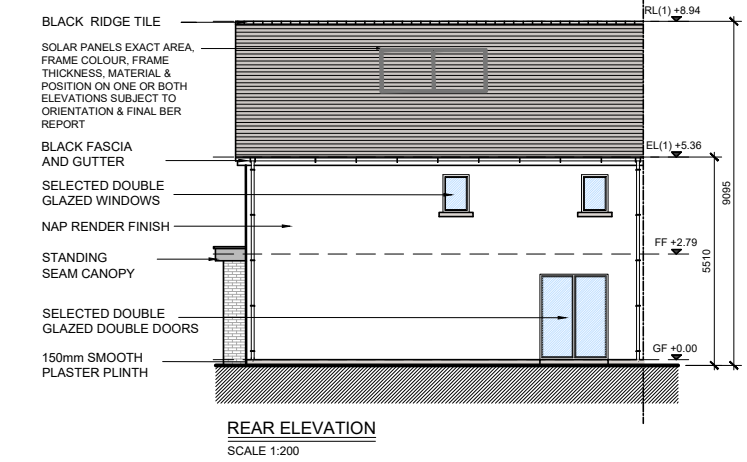
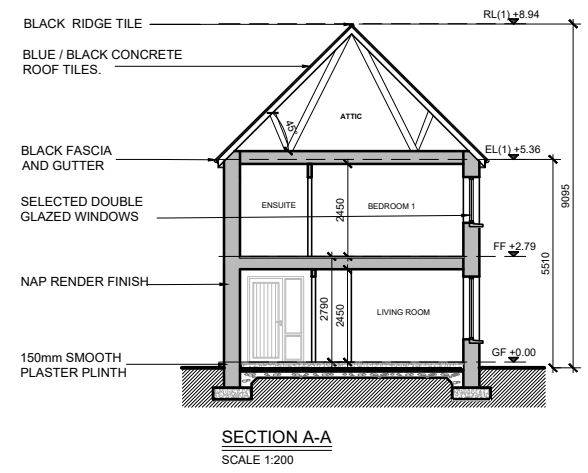
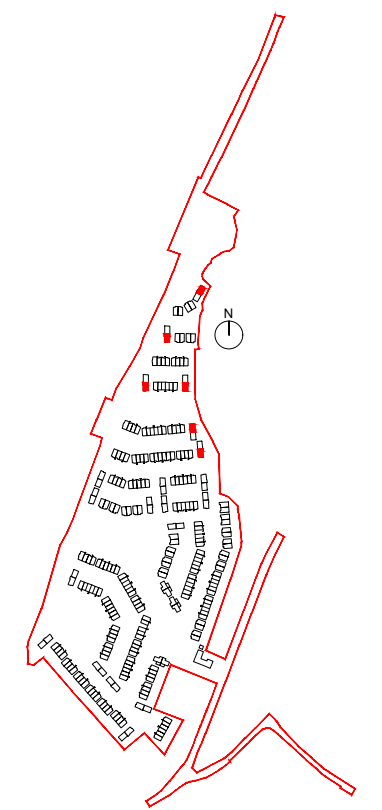
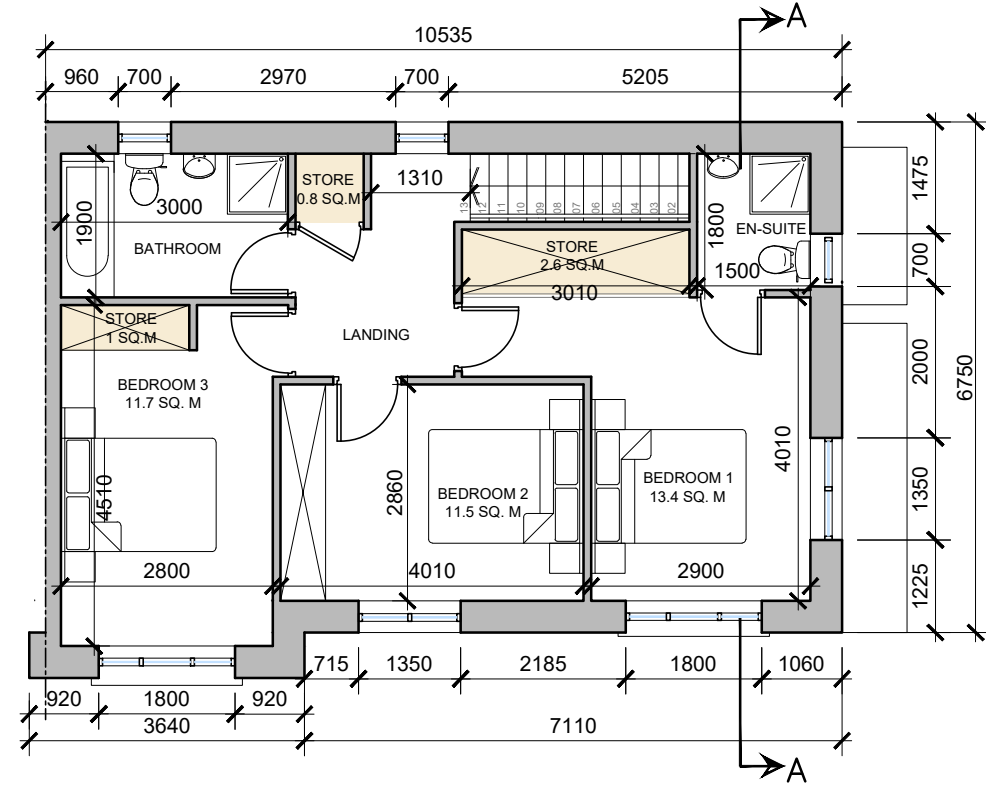


**C.A.1 - Type 1.F4 - AREA: 122.2 SQ.M.
1315.34 SQ.FT.**

STORAGE tot. - 6.6 sq.m.


DO NOT SCALE. WORK TO FIGURED DIMENSIONS ONLY.
ALL EXISTING DIMENSIONS TO BE CHECKED ON SITE.
DRAWN ON AUTOCAD R2004 AT DEADY OAHAN ARCHITECTS LTD
LAYERS ON THIS DRAWING COMPLY WITH BS 1192: PART 5

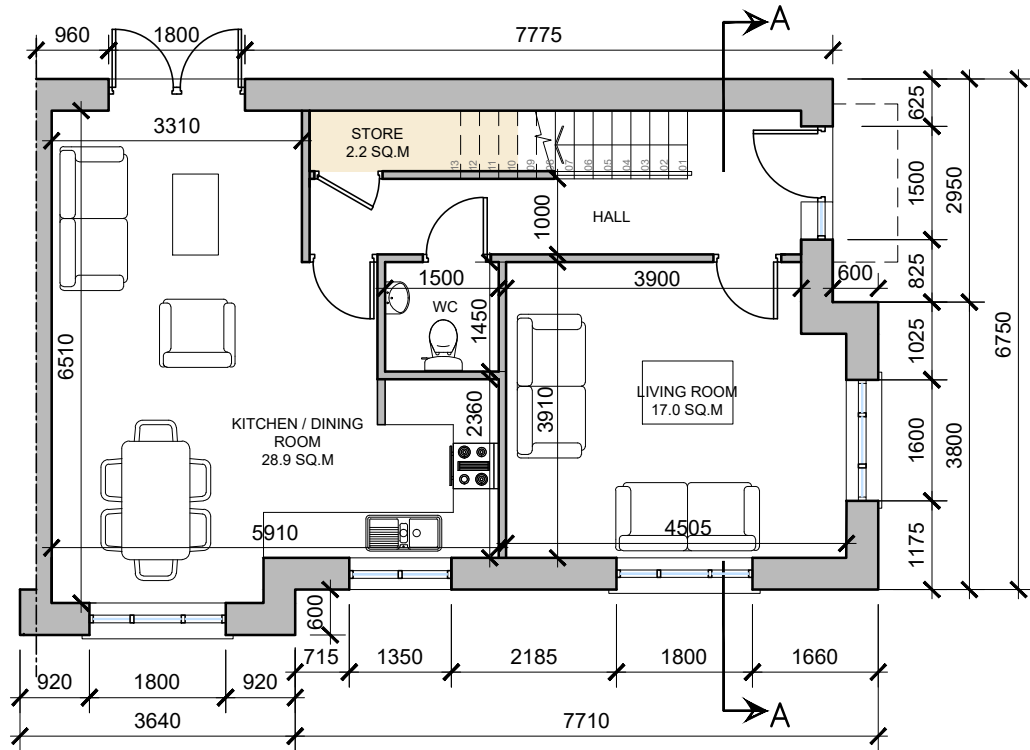

NOTE: POSITION OF NORTH POINT AND LEVELS VARY - CHECK SITE PLAN FOR ORIENTATION - DWG NO. 21112-P-003

NOTE: 1.F4m REFERS TO MIRRORED VERSION OF UNIT TYPE 1.F4

date	rev	name	chk	note
27.07.22	P1	MP	EJG	ISSUE FOR PLANNING

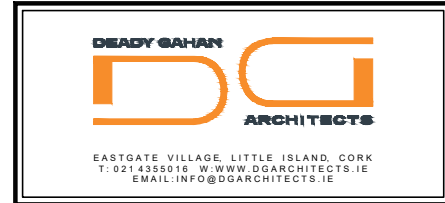

Project
PROPOSED RESIDENTIAL DEVELOPMENT AT
BALLYMACAULA, DRUMBIGGLE, CIRCULAR ROAD,
ENNIS, CO. CLARE

Drawing title
HOUSE TYPE 1.F4
FLOOR PLANS, ELEVATIONS, SECTION AA, 3D RENDER

Scale	Drawn	Checked	Date
1:100/1:200 @A3	KM	EJG	04.11.21
Project No.	Dwg. No.	Revision	
21112	21112/PP/104	P1	

Information \ Comments
Planning
Tender
Construction