
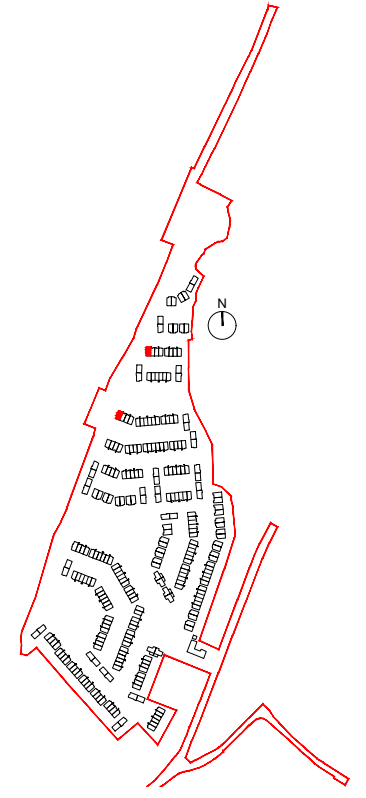
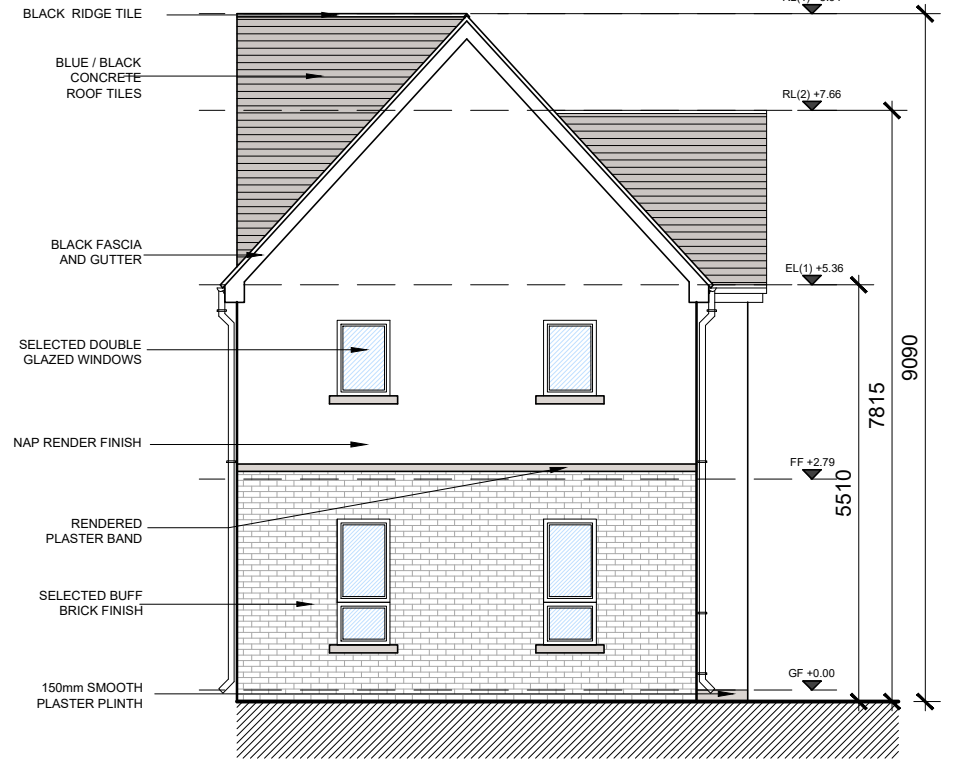


**C.A.1 - Type 1.Fm - AREA: 115.4 SQ.M.
1242 SQ.FT.**

DO NOT SCALE. WORK TO FIGURED DIMENSIONS ONLY.
ALL EXISTING DIMENSIONS TO BE CHECKED ON SITE.
DRAWN ON AUTOCAD R2004 AT DEADY GAHAN ARCHITECTS LTD
LAYERS ON THIS DRAWING COMPLY WITH BS 1192: PART 5

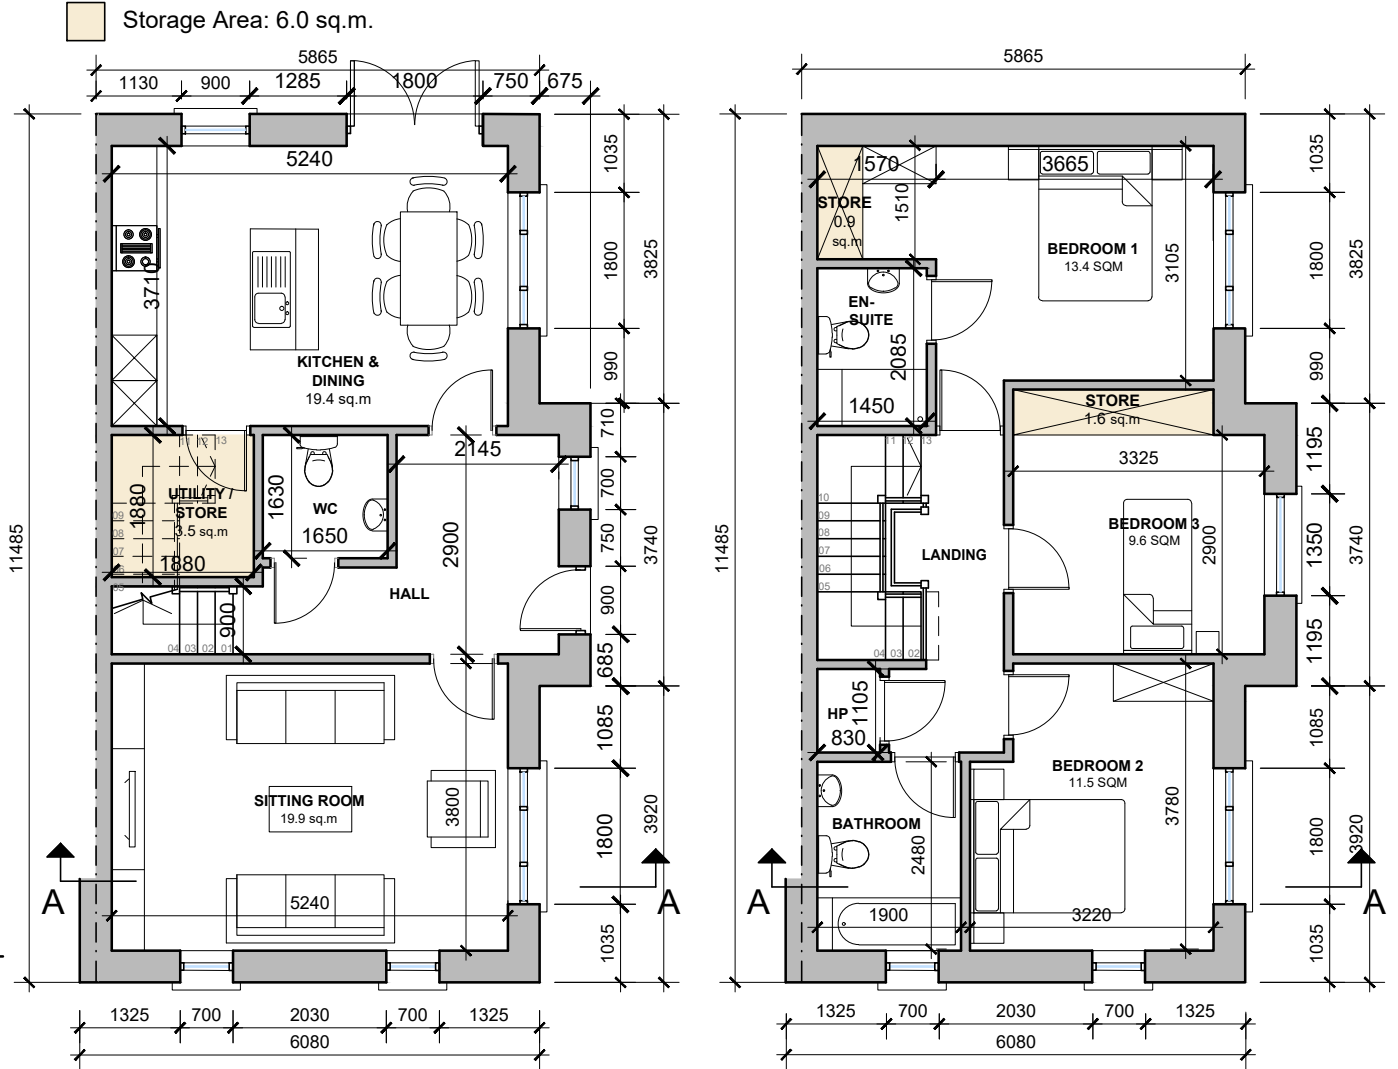

NOTE: POSITION OF NORTH POINT AND LEVELS VARY - CHECK SITE PLAN FOR ORIENTATION - DWG NO. 21112/P/003

date	rev	name	chk	note
27.07.22	P1	MP	EJG	ISSUE FOR PLANNING

DEADY GAHAN ARCHITECTS

EASTGATE VILLAGE, LITTLE ISLAND, CORK
T: 021 4355016 W: WWW.DGARCHITECTS.IE
EMAIL: INFO@DGARCHITECTS.IE

Project:
PROPOSED RESIDENTIAL DEVELOPMENT AT
BALLYMACAULA, DRUMBIGGLE, CIRCULAR ROAD,
ENNIS, CO. CLARE

Drawing title			
HOUSE TYPE 1.Fm			
FLOOR PLANS, ELEVATIONS, SECTION A-A, 3D RENDER			
Scale	Drawn	Checked	Date
1:100/1:200 @A3	COC	EJG	03.11.21
Project No.	Dwg. No.	Revision	
21112	21112/P/106	P1	

Information 1 Comments
 Planning
 Tender
 Construction

