


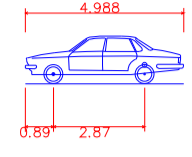

THE INFORMATION ON THIS DRAWING IS TO THE ORDNANCE SURVEY IRELAND ITM COORDINATE SYSTEM

LEGEND:

	
Large Car	4.988m
Overall Length	1.793m
Overall Width	1.502m
Overall Body Height	0.287m
Min Body Ground Clearance	1.700m
Track Width	4.005
Lock-to-Lock time	6.200m
Curb to Curb Turning Radius	

NOTES:

- FIGURED DIMENSIONS ONLY TO BE TAKEN FROM THIS DRAWING.
- ALL DRAWINGS TO BE CHECKED BY THE CONTRACTOR ON SITE.
- ENGINEER/EMPLOYERS REPRESENTATIVE, AS APPROPRIATE, TO BE INFORMED BY THE CONTRACTOR OF ANY DISCREPANCIES BEFORE ANY WORK COMMENCES.
- THE CONTRACTOR SHALL UNDERTAKE A THOROUGH CHECK FOR THE ACTUAL LOCATION OF ALL SERVICES/UTILITIES, ABOVE AND BELOW GROUND, BEFORE ANY WORK COMMENCES.
- ALL LEVELS SHOWN RELATE TO ORDNANCE SURVEY DATUM AT MALIN HEAD.

Rev	Date	Description	By	Chkd.
P02	15.08.2022	Issued For Planning	PMC	BH
P01	08.07.2022	Draft Planning	PMC	BH

Client: 
Glennveagh Homes

Project: Residential Development,
Ennis,
Co. Clare.

Title: Autotrack Analysis
Large Car
Sheet 1 of 3

Scale @ A1: 1:500 / @A3 1:1000
Prepared by: PMC
Checked: BH
Date: July 2022
Project Director: Brian Carroll
Drawing Status: Planning

TOBIN
CONSULTING ENGINEERS
Galway Office
Fairgreen House, Fairgreen Road,
Galway,
H91 AXK8,
Ireland.
Tel: +353 (0)91 565 211
www.tobin.ie

Drawing No: 11269-2115 P02

