


THE INFORMATION ON THIS DRAWING IS TO THE ORDNANCE SURVEY IRELAND ITM COORDINATE SYSTEM

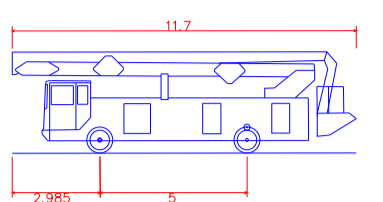

LEGEND:

	
Hydraulic Inspection Platform	11.700m
Overall Length	2.420m
Overall Width	2.430m
Overall Body Height	2.415m
Min. Body Ground Clearance	2.490m
Track Width	2.490m
Lock-to-lock time	6.000s
Curb to curb turning Radius	3.570m

NOTES:

1. FIGURED DIMENSIONS ONLY TO BE TAKEN FROM THIS DRAWING.
2. ALL DRAWINGS TO BE CHECKED BY THE CONTRACTOR ON SITE.
3. ENGINEER/EMPLOYERS REPRESENTATIVE, AS APPROPRIATE, TO BE INFORMED BY THE CONTRACTOR OF ANY DISCREPANCIES BEFORE ANY WORK COMMENCES.
4. THE CONTRACTOR SHALL UNDERTAKE A THOROUGH CHECK FOR THE ACTUAL LOCATION OF ALL SERVICES/UTILITIES, ABOVE AND BELOW GROUND, BEFORE ANY WORK COMMENCES.
5. ALL LEVELS SHOWN RELATE TO ORDNANCE SURVEY DATUM AT MALIN HEAD.

Rev	Date	Description	By	Chkd.
P02	15.08.2022	Issued For Planning	PMC	BH
P01	08.07.2022	Draft Planning	PMC	BH

Client: 
Glenveagh Homes

Project: Residential Development,
Ennis,
Co. Clare.

Title: Autotrack Analysis
Fire Truck
Sheet 3 of 3

Scale @ A1: 1:500 / @A3 1:1000
Prepared by: BH Date: July 2022
PMC
Project Director: Brian Carroll
Drawing Status: Planning

TOBIN
CONSULTING ENGINEERS
Galway Office
Fairgreen House, Fairgreen Road,
Galway,
H91 AXK8,
Ireland.
Tel: +353 (0)91 565 211
www.tobin.ie

Drawing No.: 11269-2123 P02