


Existing Site Survey - 1:500@A1

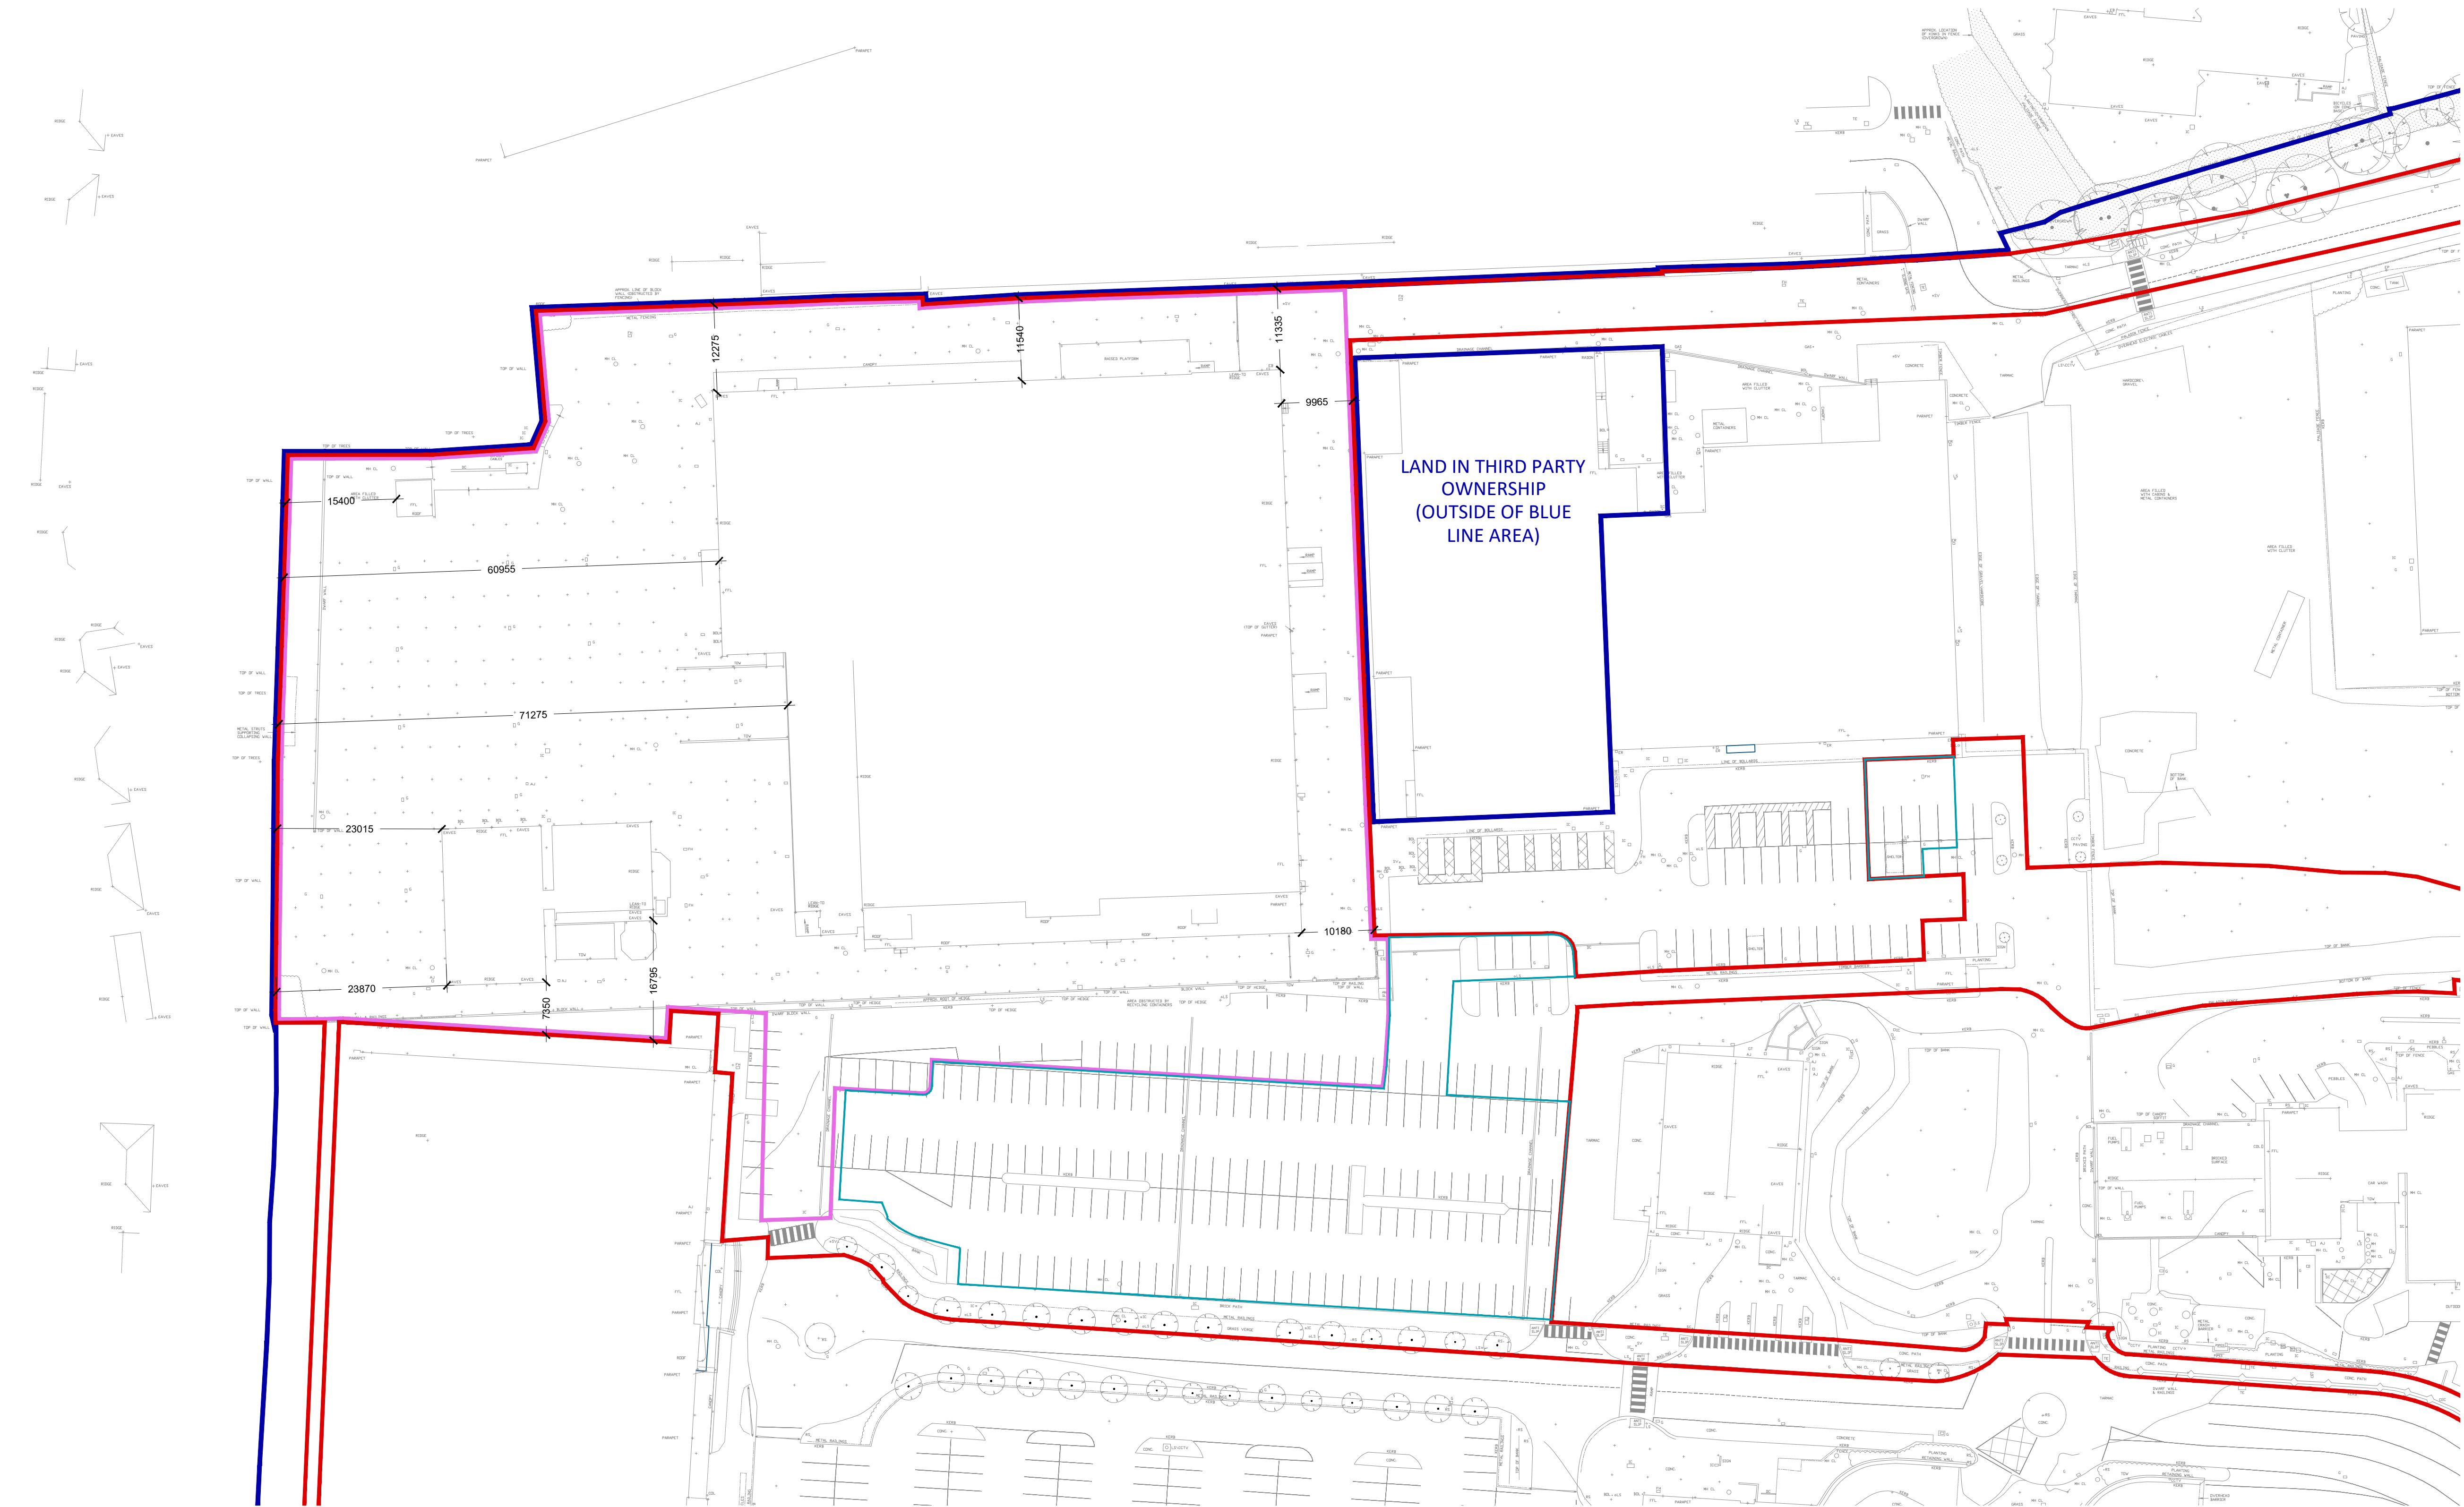

GENERAL NOTES			
1. COPYRIGHT RESERVED			
2. DO NOT SCALE DRAWING. USE FIGURED DIMENSIONS ONLY.			
3. ALL DISCREPANCIES TO BE REPORTED TO ARCHITECT.			
4. THE CONTRACTOR IS RESPONSIBLE FOR CHECKING ALL LEVELS AND DIMENSIONS.			
5. ALL STRUCTURE TO BE TO STRUCTURAL ENGINEERS DETAILS.			
6. ALL MECHA/ELEC SERVICES TO SERVICES ENGINEERS DETAILS.			
7. ALL PROPRIETARY ITEMS TO BE INSTALLED IN ACCORDANCE WITH MANUFACTURERS INSTRUCTIONS.			
8. CONTRACTOR IS RESPONSIBLE FOR THE COORDINATION OF STRUCTURE FINISHES AND SERVICES.			
REV	DATE	DESCRIPTION	BY
0	28.10.21	Issued for pre-planning	LR/IC
1	15.07.22	Issued for planning - DRAFT	IC/IMM
2	26.07.22	Issued for planning - DRAFT	IC/IMM
3	22.08.22	Issued for planning	IC/LR

- Site Boundary
- Site Ownership
- Development Area
- Areas of proposed reconfigured car parking



JOHN FLEMING
ARCHITECTS

THE TREE HOUSE, 17 RICHVIEW OFFICE PARK
CLONSKEAGH, D14 XR82, IRELAND
T: (01) 6689888 E: info@jfa.ie W: www.jfa.ie

CLIENT
SERENDALE LIMITED

PROJECT
Omni Plaza SHD
Omni park shopping centre, Sanny, Dublin 9

DRAWING
Existing Site Survey

SCALE	JOB NO.
1:500 @A1	1817
DRAWN BY	LG
DATE	06.08.2021
DRAWING NUMBER	REVISION
OMN-JFA-ZZ-00-DR-A-P9000	3

DRAWING LOCATION

DRAWING STATUS
PLANNING