


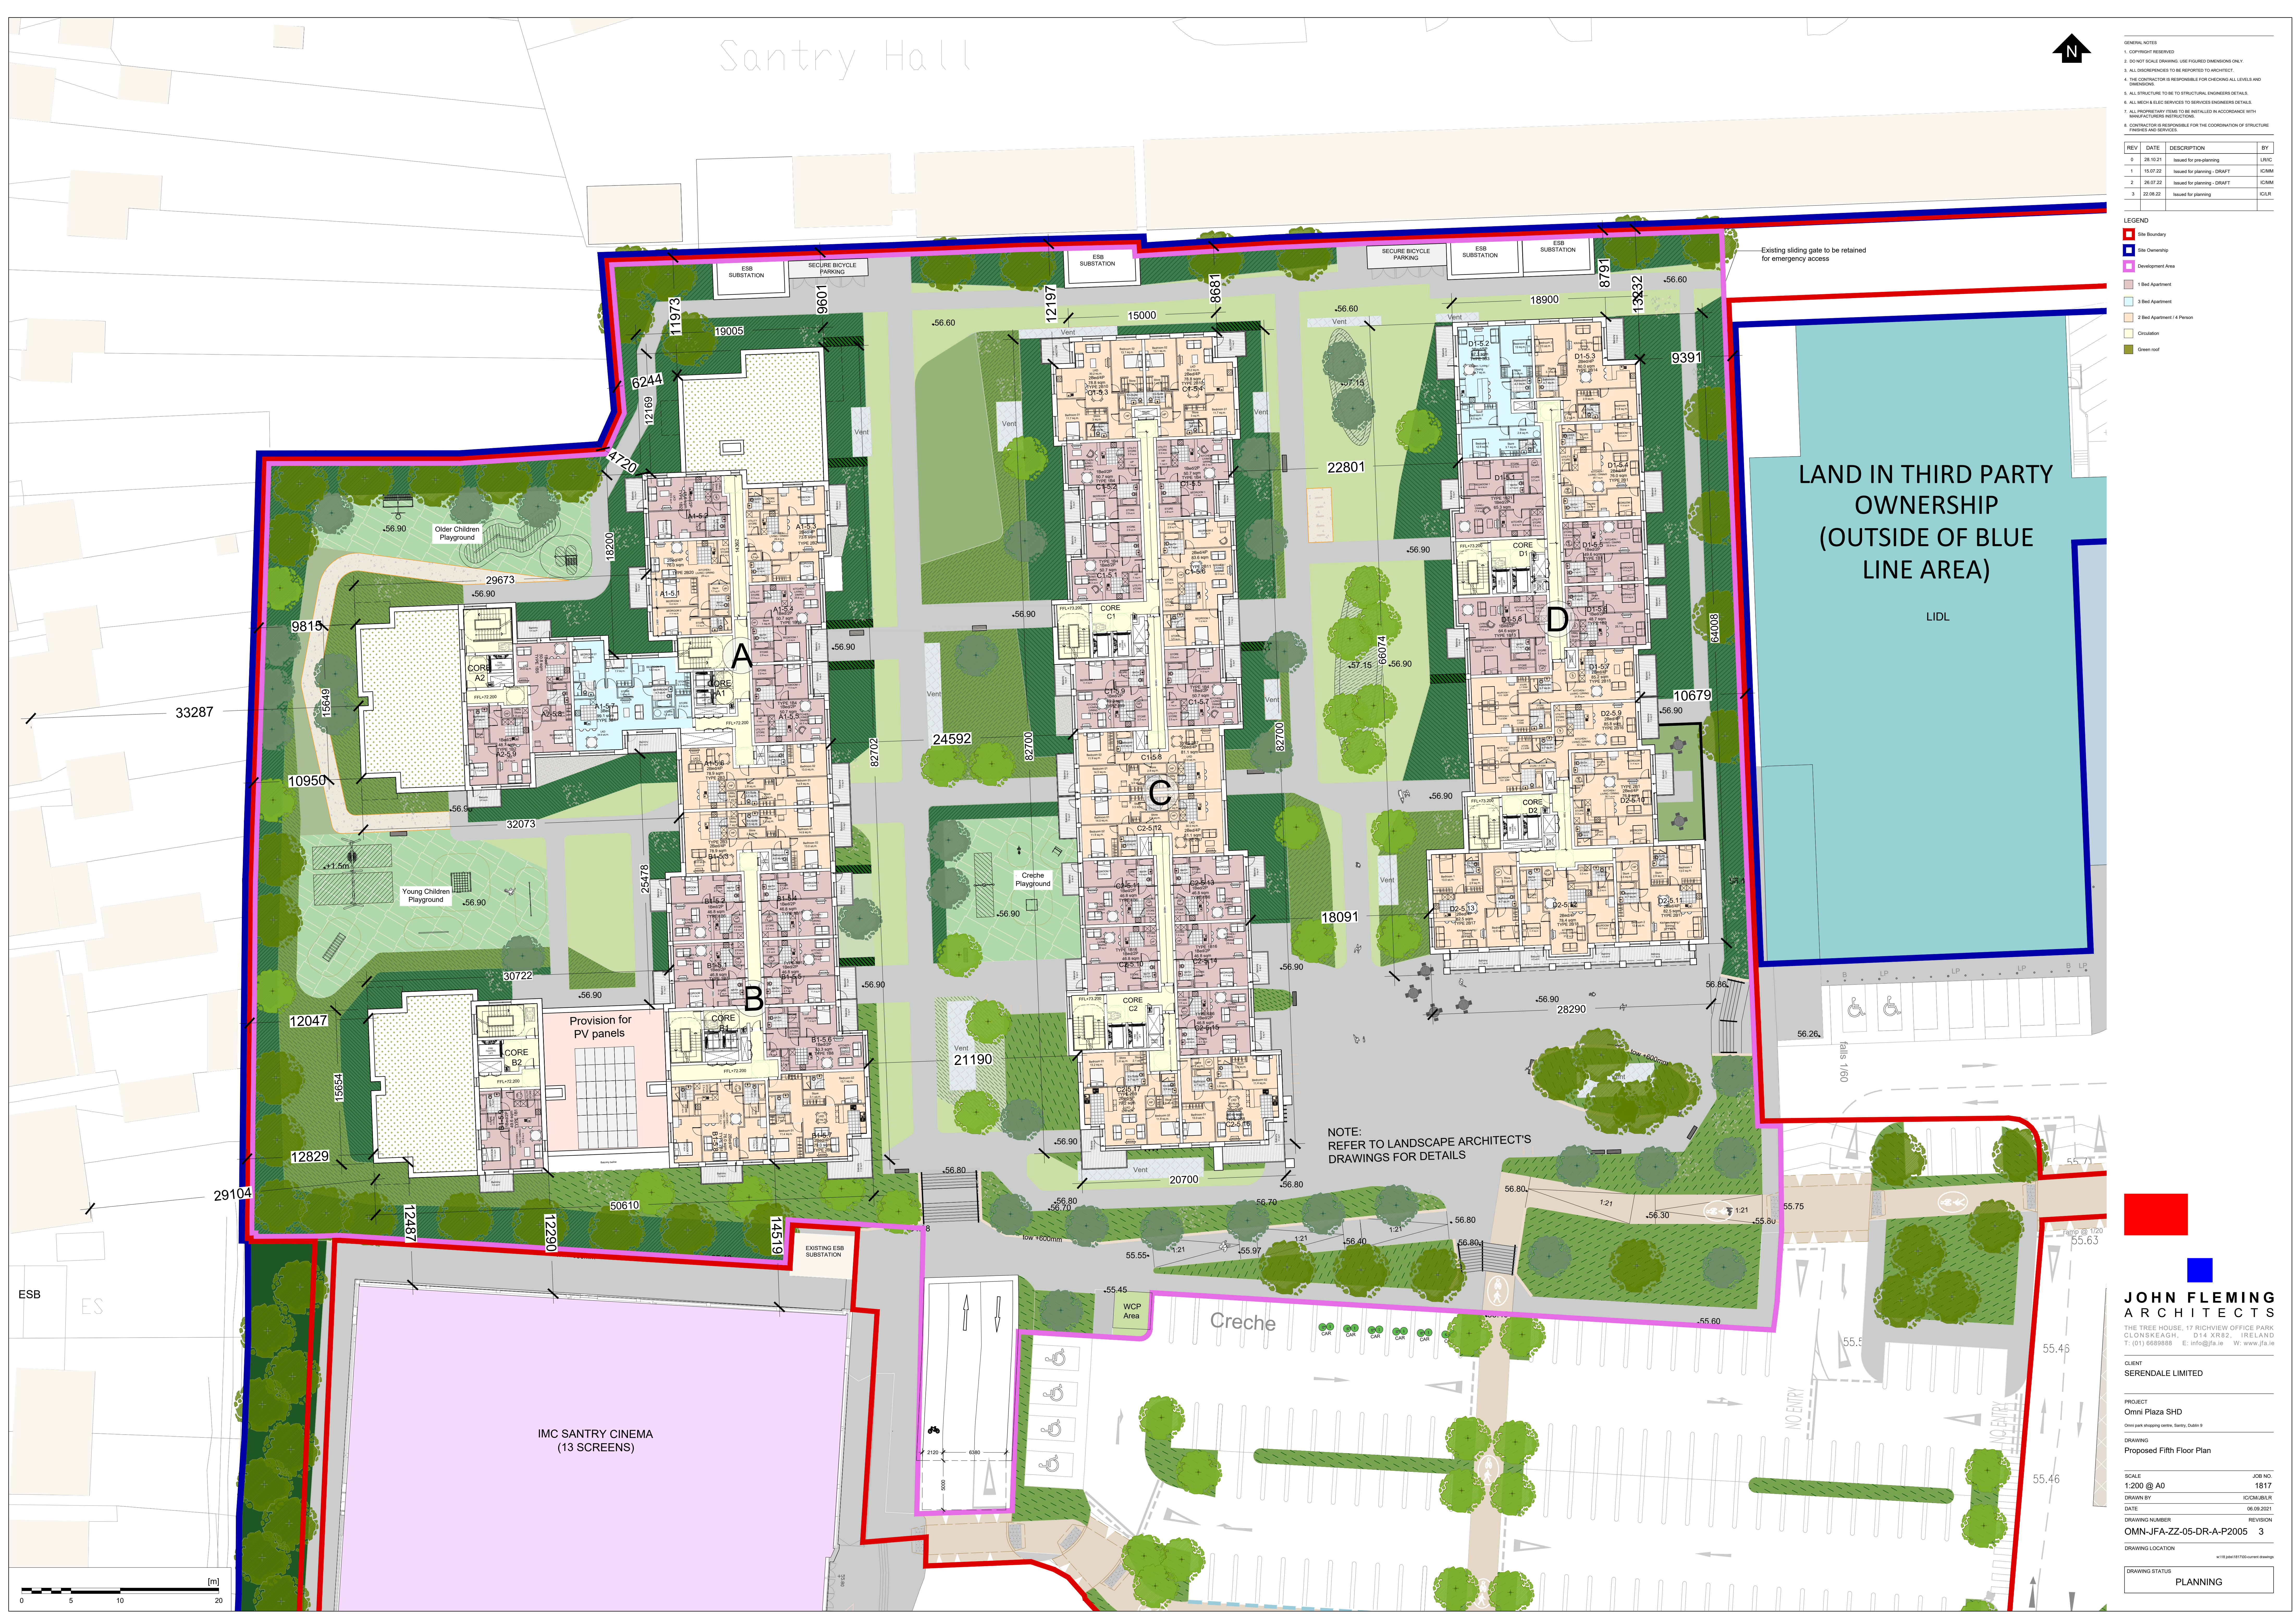

GENERAL NOTES

1. COPYRIGHT RESERVED
2. DO NOT SCALE DRAWING. USE FIGURED DIMENSIONS ONLY
3. ALL DIMENSIONS TO BE REPORTED TO ARCHITECT
4. THE CONTRACTOR IS RESPONSIBLE FOR CHECKING ALL LEVELS AND DIMENSIONS
5. ALL STRUCTURE TO BE TO STRUCTURAL ENGINEERS DETAILS
6. ALL MECH & ELEC SERVICES TO BE INSTALLED IN ACCORDANCE WITH MANUFACTURERS INSTRUCTIONS
7. ALL PROPRIETARY ITEMS TO BE INSTALLED IN ACCORDANCE WITH MANUFACTURERS INSTRUCTIONS
8. CONTRACTOR IS RESPONSIBLE FOR THE COORDINATION OF STRUCTURE, MECHANICAL AND SERVICES

REV	DATE	DESCRIPTION	BY
0	28.10.21	Issued for pre-planning	UNIC
1	15.07.22	Issued for planning - DRAFT	ICM
2	28.07.22	Issued for planning - DRAFT	ICM
3	22.08.22	Issued for planning	ICM

LEGEND

- Site Boundary
- Site Ownership
- Development Area
- 1 Bed Apartment
- 2 Bed Apartment / 4 Person
- 3 Bed Apartment
- 4 Person
- Green roof

NOTE: REFER TO LANDSCAPE ARCHITECT'S DRAWINGS FOR DETAILS

LAND IN THIRD PARTY OWNERSHIP (OUTSIDE OF BLUE LINE AREA)

LIDL

Creche

Creche Playground

Older Children Playground

Young Children Playground

IMC SANTRY CINEMA (13 SCREENS)

ESB

ES

Santry Hall

EXISTING ESB SUBSTATION

WCP Area

Provision for PV panels

