
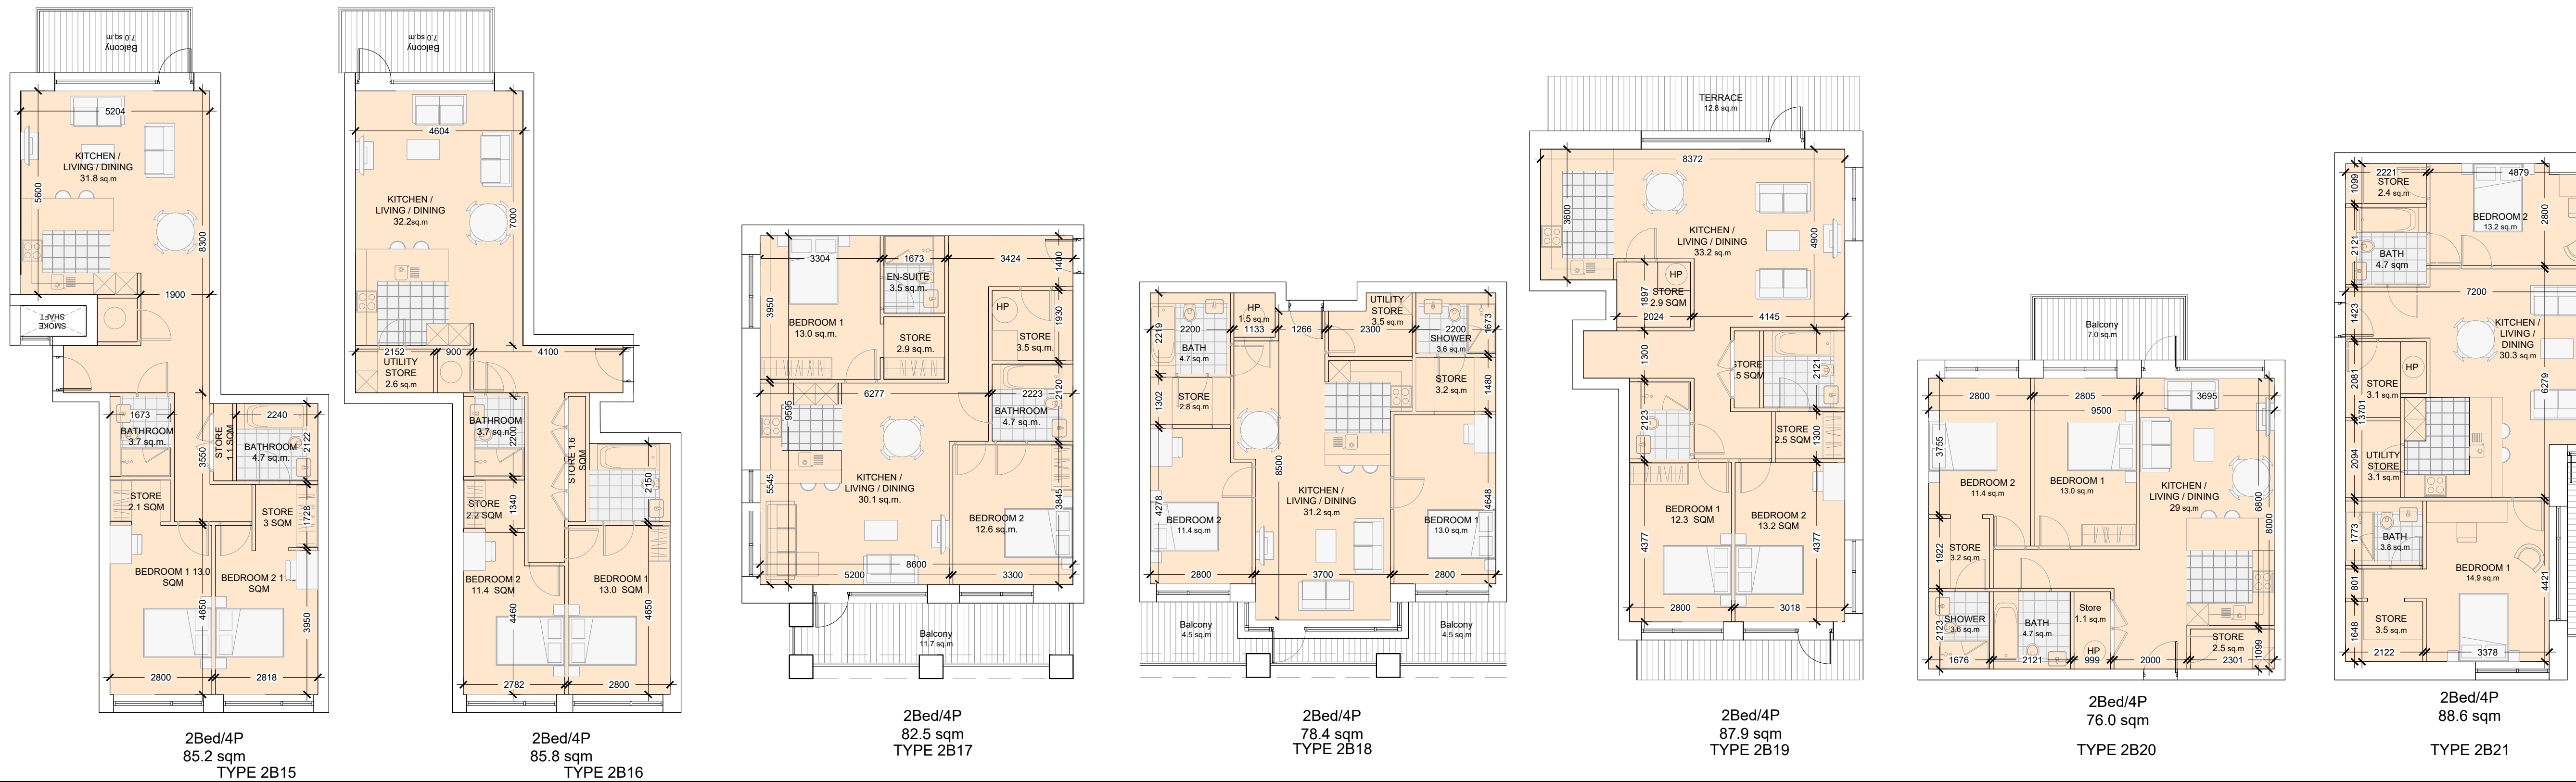
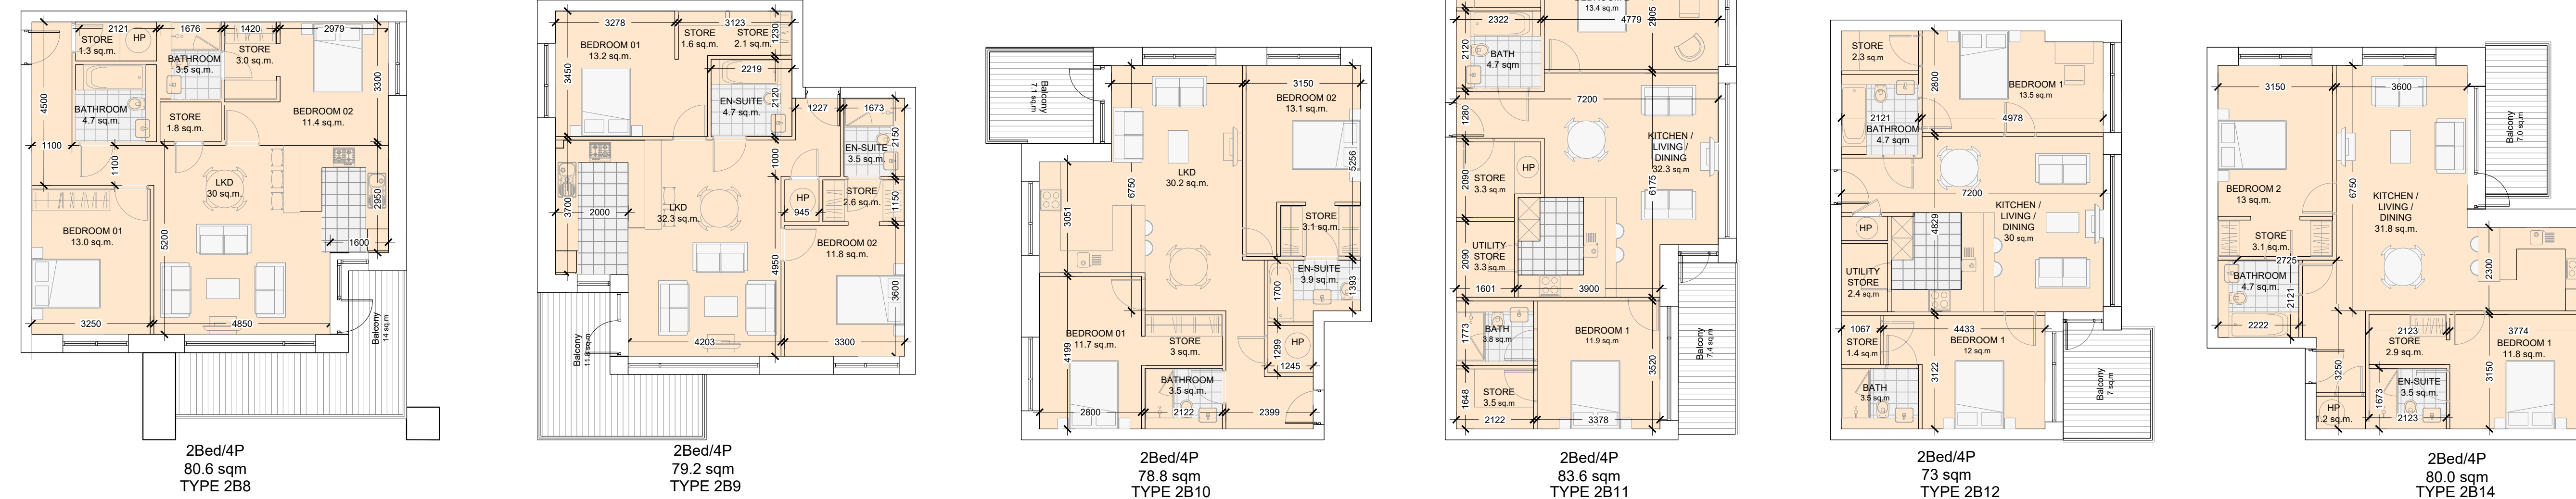


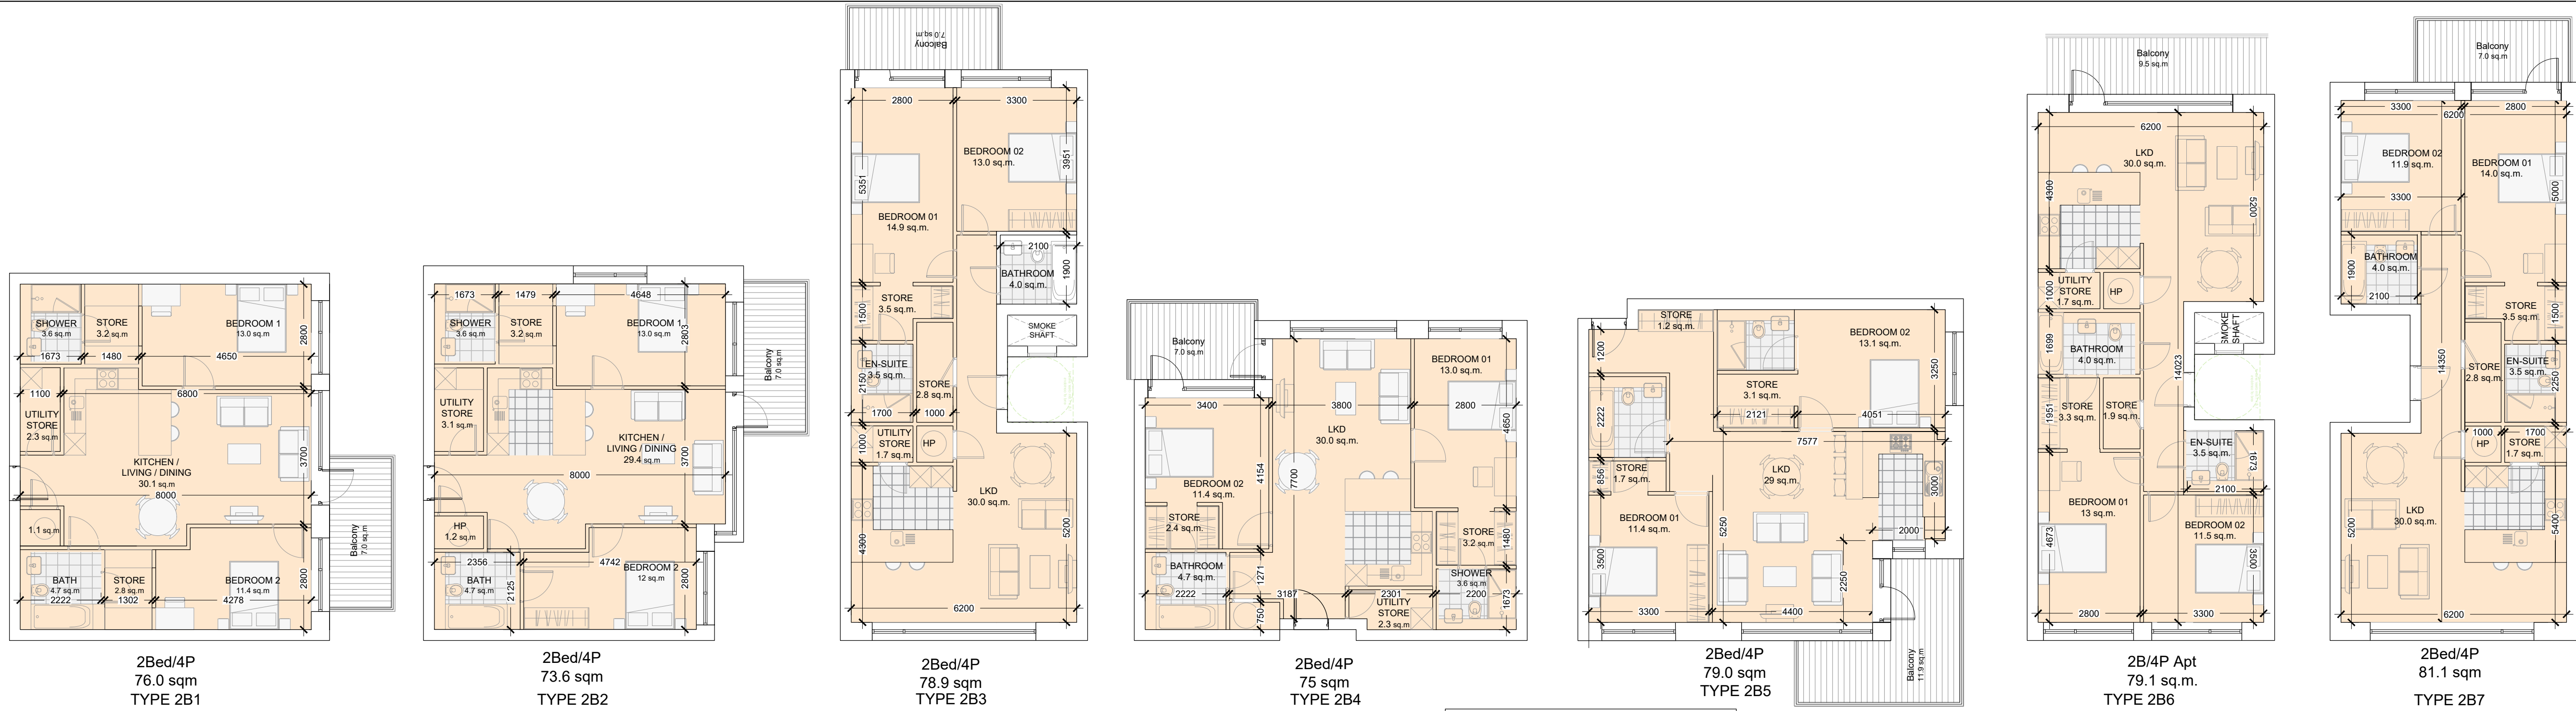

GENERAL NOTES			
1. COPYRIGHT RESERVED			
2. DO NOT SCALE DRAWING. USE FIGURED DIMENSIONS ONLY.			
3. ALL DIMENSIONS TO BE REPORTED TO ARCHITECT			
4. THE CONTRACTOR IS RESPONSIBLE FOR CHECKING ALL LEVELS AND DIMENSIONS			
5. ALL STRUCTURE TO BE TO STRUCTURAL ENGINEERS DETAILS			
6. ALL MECHANICAL SERVICES TO SERVICES ENGINEERS DETAILS			
7. ALL PROPRIETARY ITEMS TO BE INSTALLED IN ACCORDANCE WITH MANUFACTURERS INSTRUCTIONS			
8. CONTRACTOR IS RESPONSIBLE FOR THE COORDINATION OF STRUCTURE FINISHES AND SERVICES			
REV	DATE	DESCRIPTION	BY
0	26.07.22	Issued for planning - DRAFT	ICMM
1	22.08.22	Issued for planning	ICILR

JOHN FLEMING

ARCHITECTS

THE TREE HOUSE, 17 RICHVIEW OFFICE PARK

CLONSKEAGH, D14 XR82, IRELAND

T: (01) 6689888 E: info@jfa.ie W: www.jfa.ie

CLIENT

SERENDALE LIMITED

PROJECT

Omni Plaza SHD

Omni park shopping centre, Sarny, Dublin 9

DRAWING

Apartment Types (Sheet 2 of 2)

SCALE

1:100 @ A1

DRAWN BY

ICMM/ILRMM

DATE

06.2022

DRAWING NUMBER

OMN-JFA-ZZ-XX-DR-A-P3001

REVISION

1

DRAWING LOCATION

w:\18 jobs\181700-current drawings

DRAWING STATUS

PLANNING