




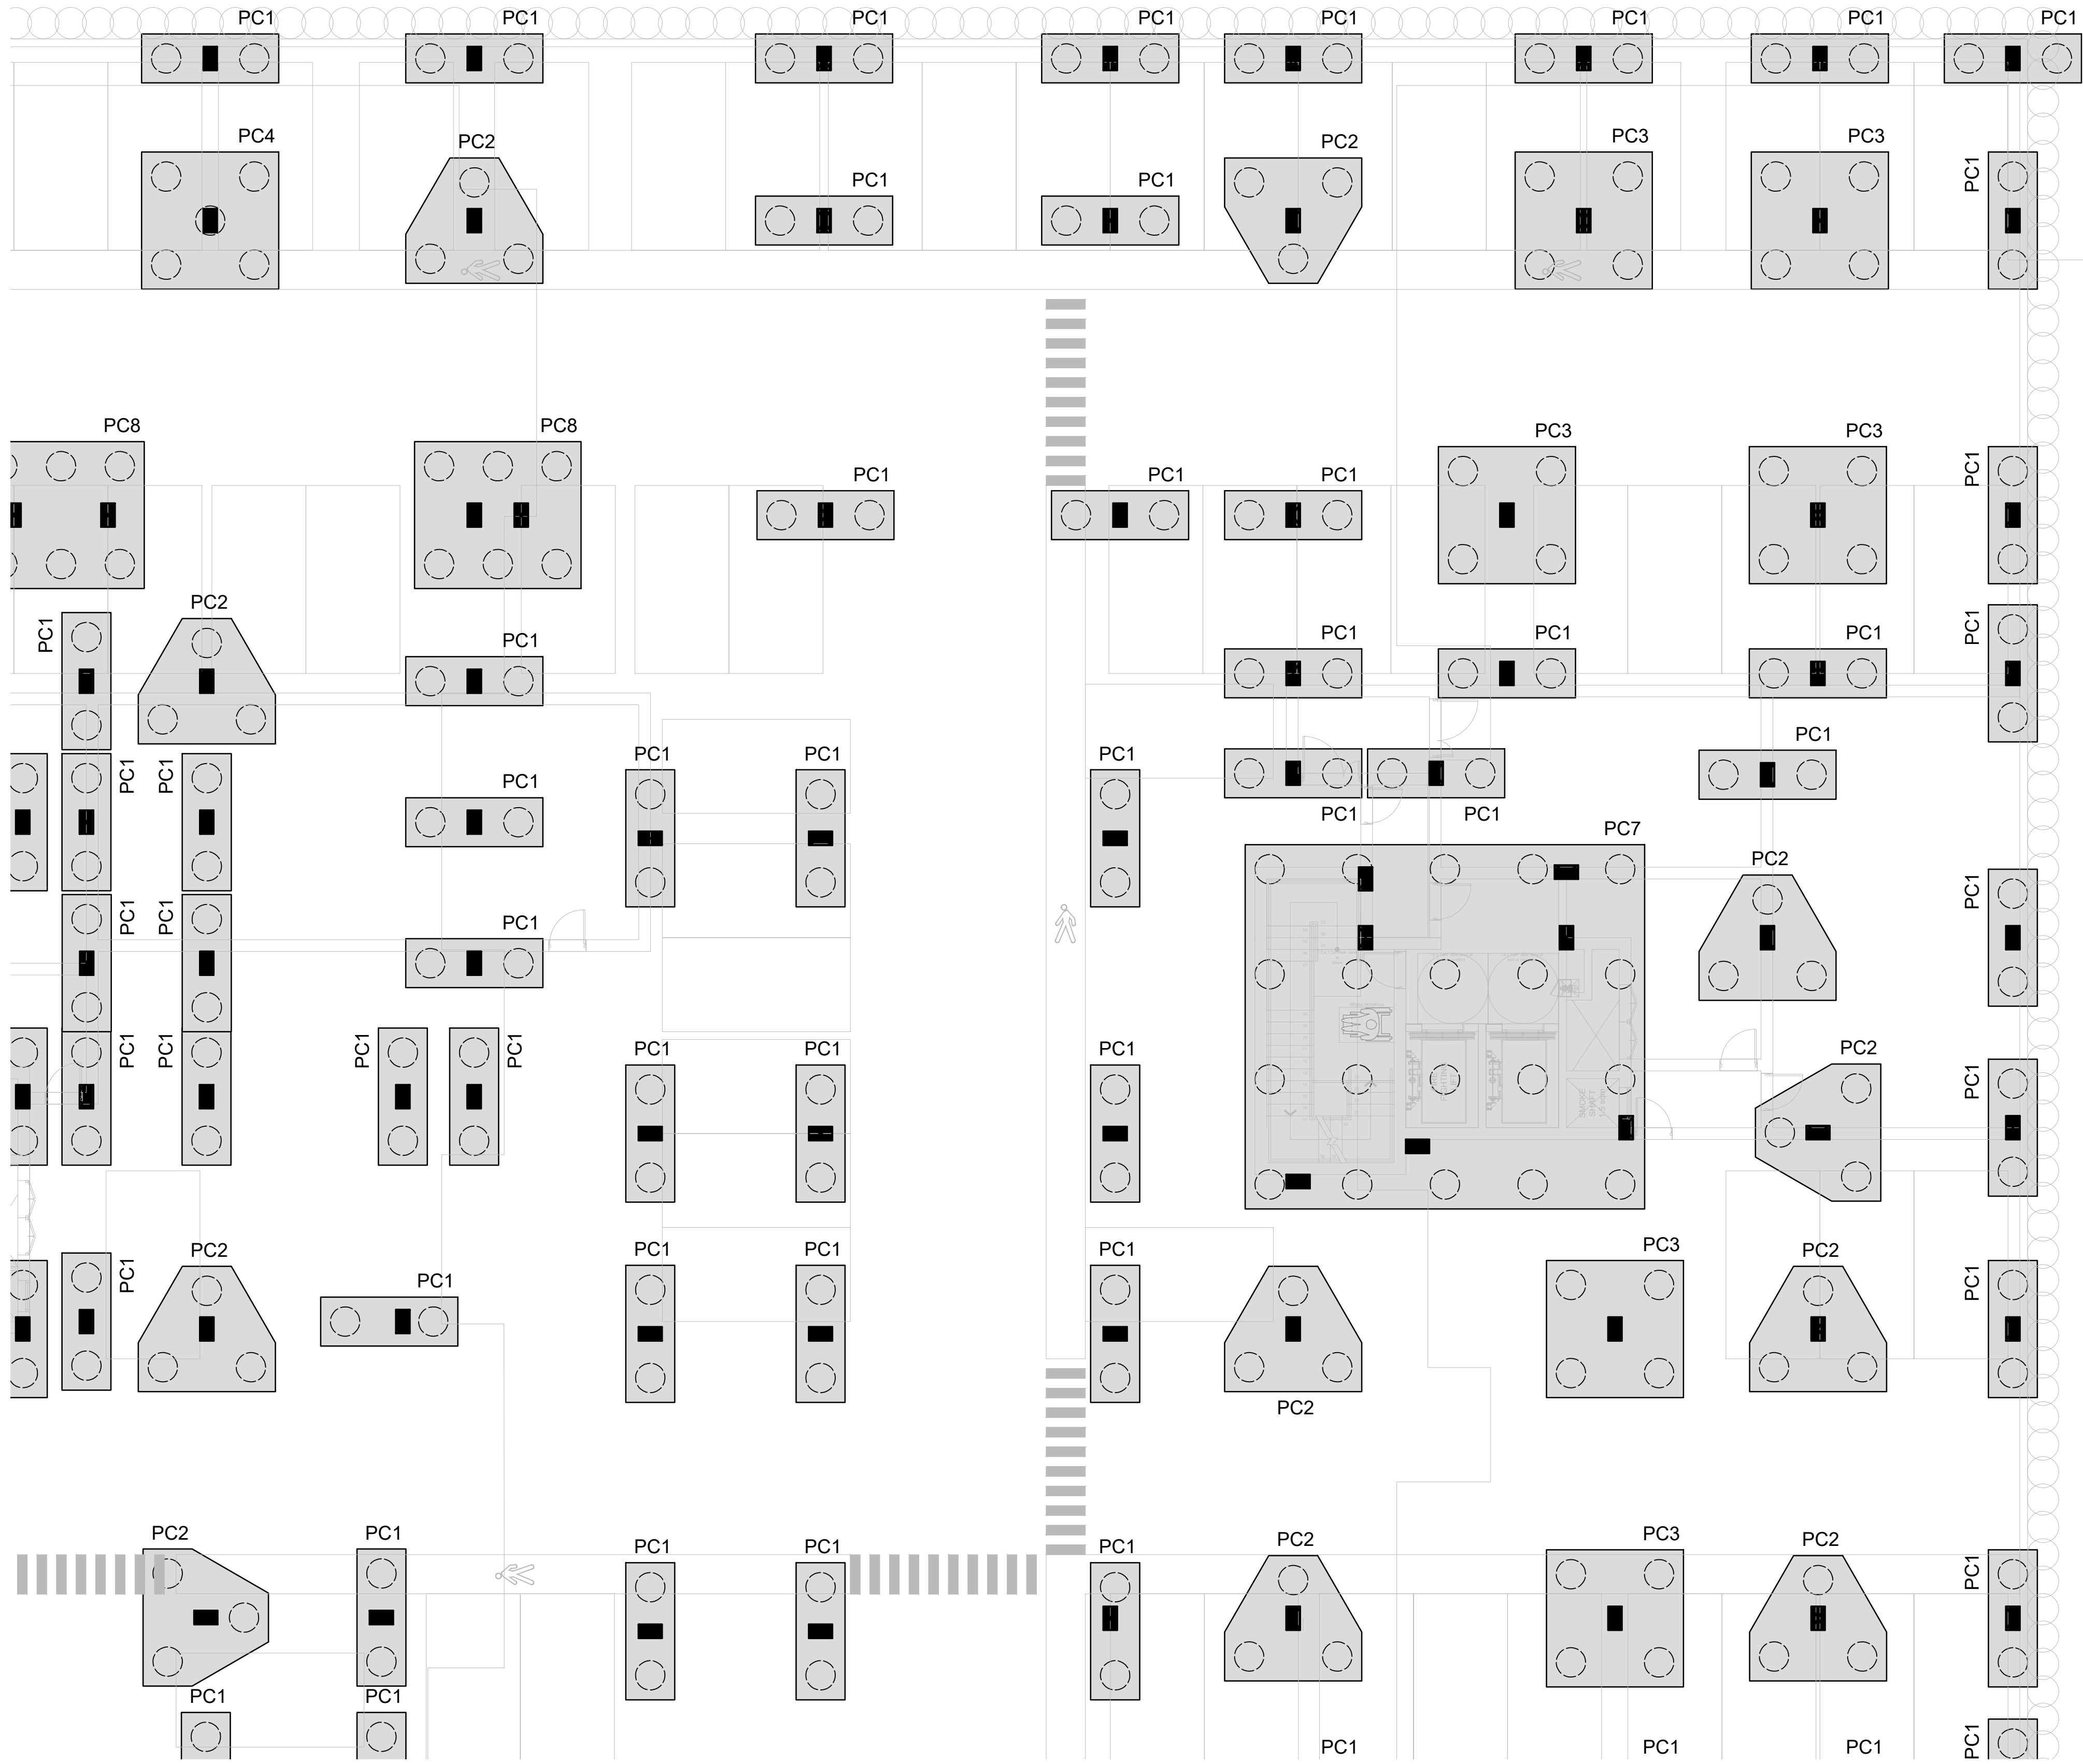


PILE CAP LAYOUT - ZONE 2
SCALE 1:100

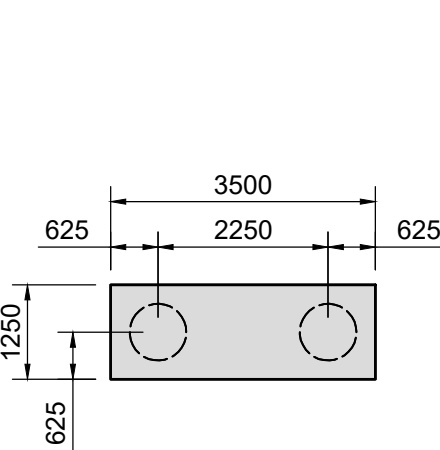


PILE CAP - PC1
SCALE 1:100

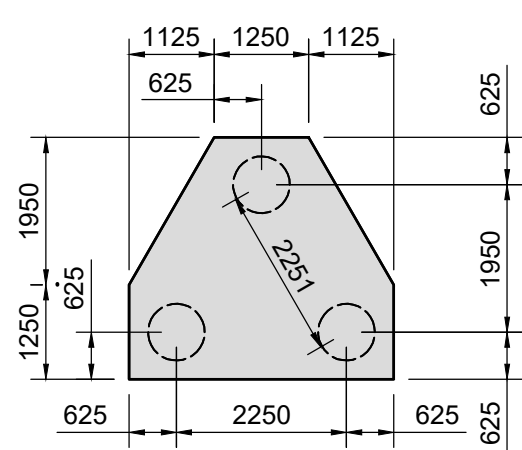


PILE CAP - PC2
SCALE 1:100

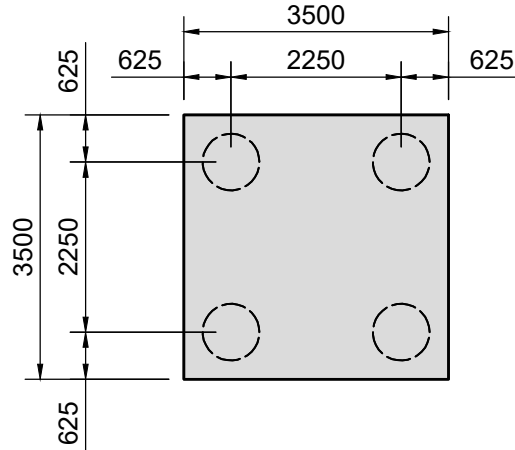


PILE CAP - PC3
SCALE 1:100

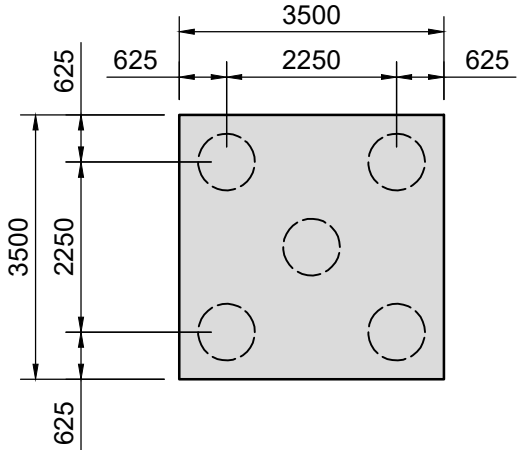


PILE CAP - PC4
SCALE 1:100

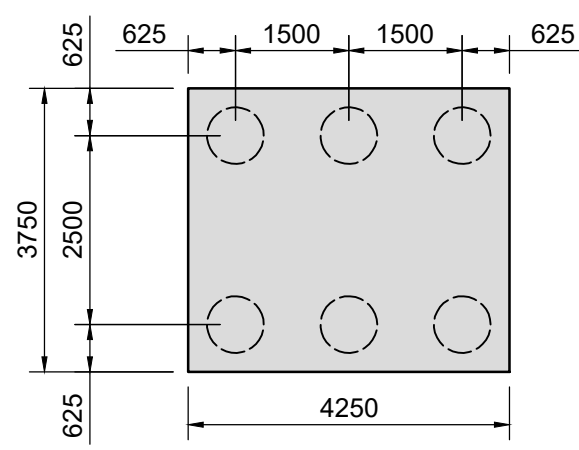


PILE CAP - PC8
SCALE 1:100

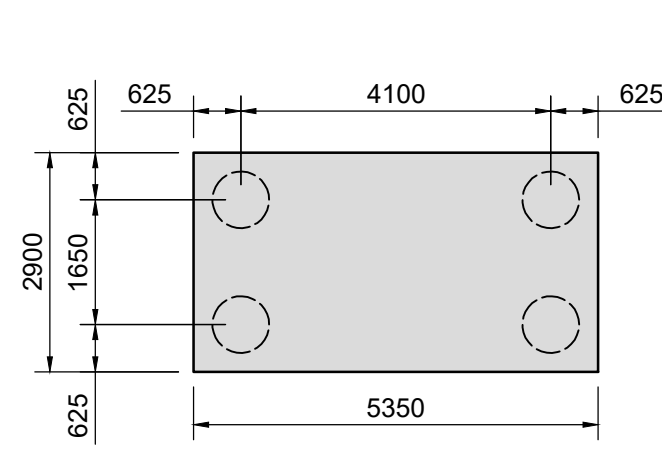


PILE CAP - PC9
SCALE 1:100

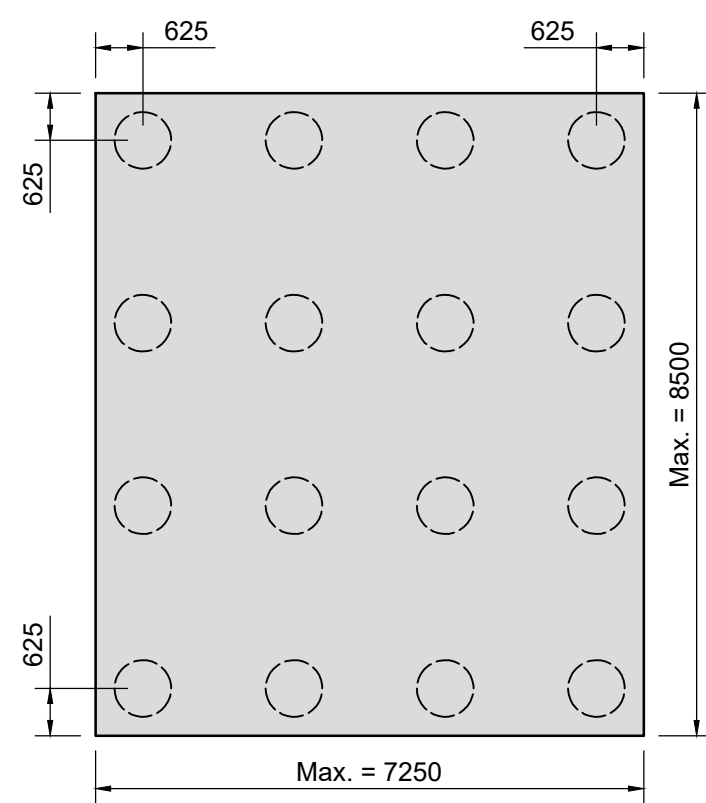


PILE CAP - PC5
SCALE 1:100

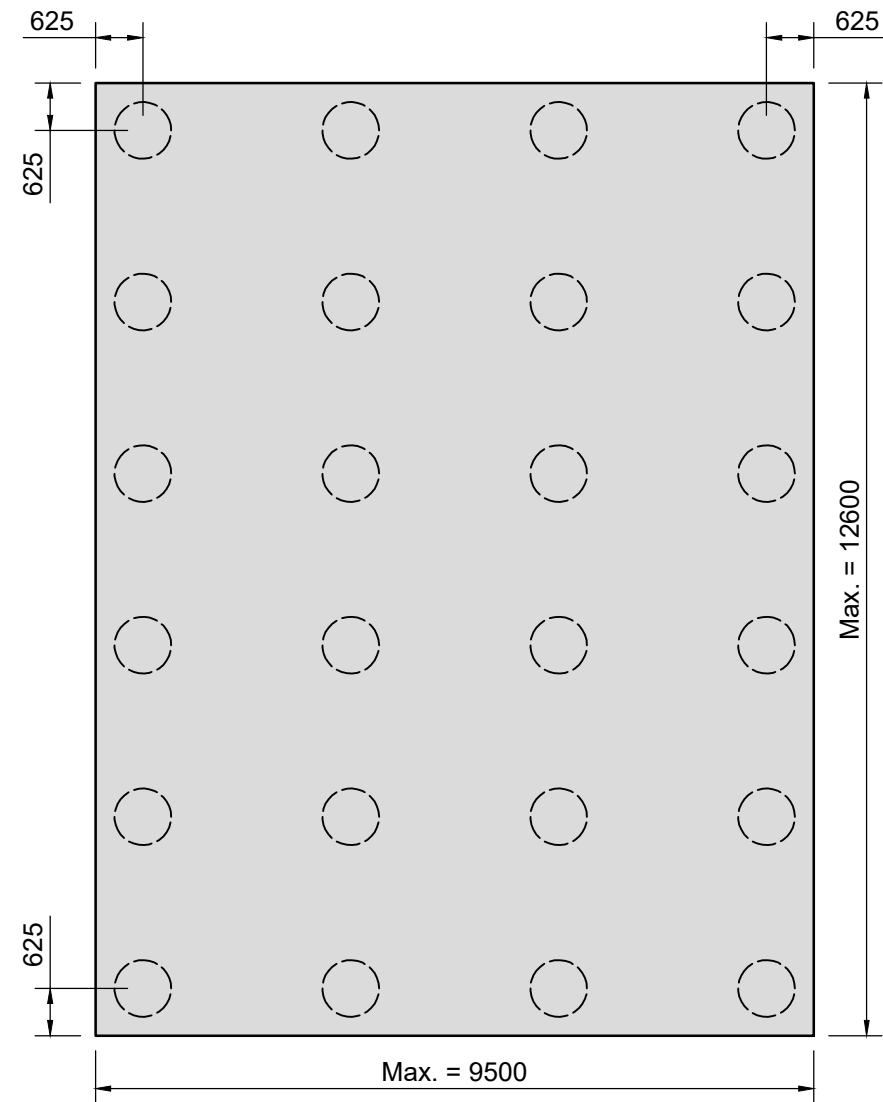

PILE CAP - PC6
SCALE 1:100

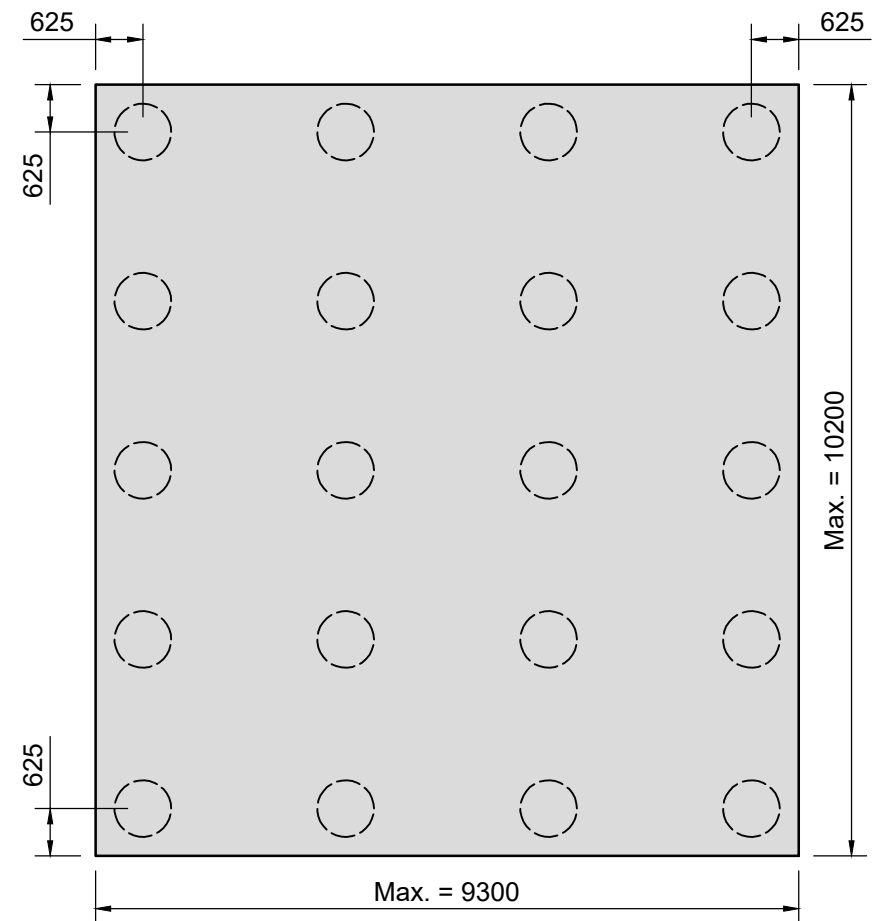

PILE CAP - PC7
SCALE 1:100

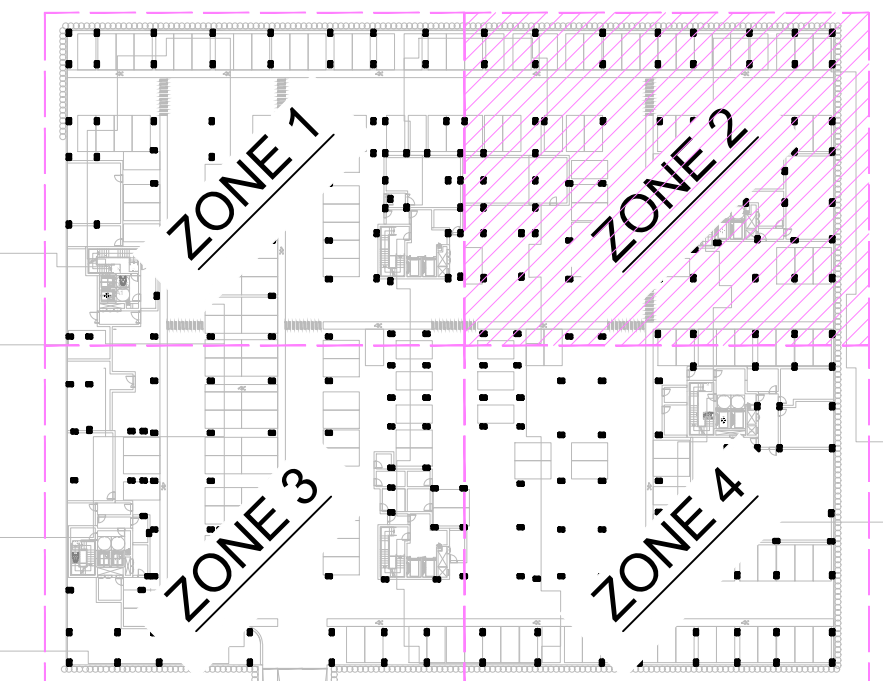

KEY PLAN OF BASEMENT
SCALE 1:1000

NO DIMENSION SHALL BE SCALED FROM THIS DRAWING. ALL DIMENSIONS SHALL BE SITE CHECKED. THE ENGINEER SHALL BE NOTIFIED IMMEDIATELY OF ANY DISCREPANCIES BEFORE WORK PROCEEDS

Notes :-

GENERAL NOTES :-

DRAWINGS ARE TO BE READ IN CONJUNCTION WITH ALL RELEVANT DESIGN DRAWINGS

ALL DIMENSIONS ARE IN MILLIMETRES.

DO NOT SCALE, USE FIGURED DIMENSIONS ONLY.

ALL LEVELS ARE IN METRES RELATIVE TO DATUM U.N.O.

IT IS THE CONTRACTORS RESPONSIBILITY TO VERIFY OR DETERMINE ALL DIMENSIONS AND LEVELS REQUIRED PRIOR TO COMMENCEMENT OF CONSTRUCTION OR PRODUCTION OF FABRICATION DRAWINGS.

CONCRETE NOTES :-

CONCRETE TO BE GRADE C28/35

MINIMUM CEMENT CONTENT TO BE 280kg/m³

MAXIMUM FREE WATER/CEMENT RATIO TO BE 0.60 MAXIMUM AGGREGATE SIZE TO BE 20mm

ALL COLUMNS TO BE CENTRED ON GRIDLINES UNLESS NOTED OTHERWISE

ALL REINFORCEMENT SHALL BE GRADE B500A OR GRADE B500B OR GRADE B500C COMPLYING WITH BS4449:2005

ALL STEEL FABRIC REINFORCEMENT SHALL COMPLY WITH BS4483:2005

Rev	Description	Date	Drn	Apr
PL1	PLANNING ISSUE	12/08/22	A.K.	D.C.

PL1	PLANNING ISSUE	12/08/22	A.K.	D.C.
-----	----------------	----------	------	------

Project Stage	Planning
---------------	----------

Client	Serendale Limited
--------	-------------------

Architect	JSA Architects
-----------	----------------



Project	OMNI PLAZA SHD
---------	----------------

Drawing Title	PILING LAYOUT AND DETAILS SHEET 2
---------------	-----------------------------------

Job No. (Eir Eng)	201121	Org Status	AS SHOWN
-------------------	--------	------------	----------

Drawn By	A. Kelly	Checked By	D. Duffy	Approved By	D. Collier	Checked Date	12/08/22
----------	----------	------------	----------	-------------	------------	--------------	----------

Drawing Number	201121-ECE-ZZ-XX-D-S-0002	Revision	PL 1
----------------	---------------------------	----------	------