



T:\MGT0528_Monaghan CoCo_Sin Dublin Street Regen\8.0 Drawings\CS\MGT0528-RPS-00-XX-DR-C-CS1014 - Long Sections.dwg

Client



Comhairle Contae Mhuineacháin
Monaghan County Council

General Notes

(i) Hard copies, dwf and pdf will form a controlled issue of the drawing. All other formats (dwg etc.) are deemed to be an uncontrolled issue and any work carried out based on these files is at the recipients own risk. RPS will not accept any responsibility for any errors from the use of these files, either by human error by the recipient, listing of the un-dimensioned measurements, compatibility with the recipients software, and any errors arising when these files are used to aid the recipients drawing production, or setting out on site.

(ii) DO NOT SCALE, use figured dimensions only.

(iii) This drawing is the property of RPS, it is a project confidential classified document. It must not be copied used or its contents divulged without prior written consent. The needs and expectations of client and RPS must be considered when working with this drawing.

(iv) Information including topographical survey, geotechnical investigation and utility detail used in the design have been provided by others.




(v) All Levels refer to Ordnance Survey Datum, Malin Head.

Rev	Date	Drn Crk	Amendment / Issue	App
P02	07.02.22	MG MF	FOR PLANNING	MF
P01	16.12.21	MG MF	FOR PLANNING	MF



Model File Identifier
MGT0528-RPS-00-XX-DR-C-SK0007

Scale 1:250 @ A1 1:500 @ A3	Project MONAGHAN TOWN - DUBLIN STREET REGENERATION PROJECT
Created on DECEMBER 2021	Title LONG SECTIONS THROUGH SITES PLAN
Sheets 01 of 08	
File Identifier MGT0528-RPS-00-SS-DR-C-CS1014	Drawing No. CS1014
Status S3	Rev P02

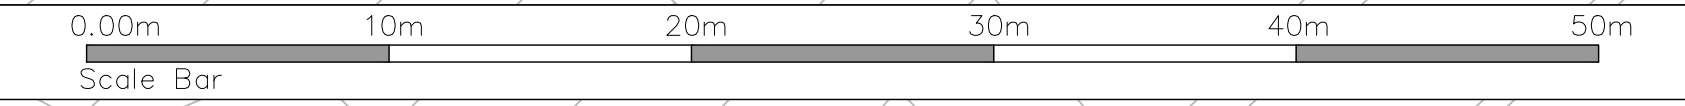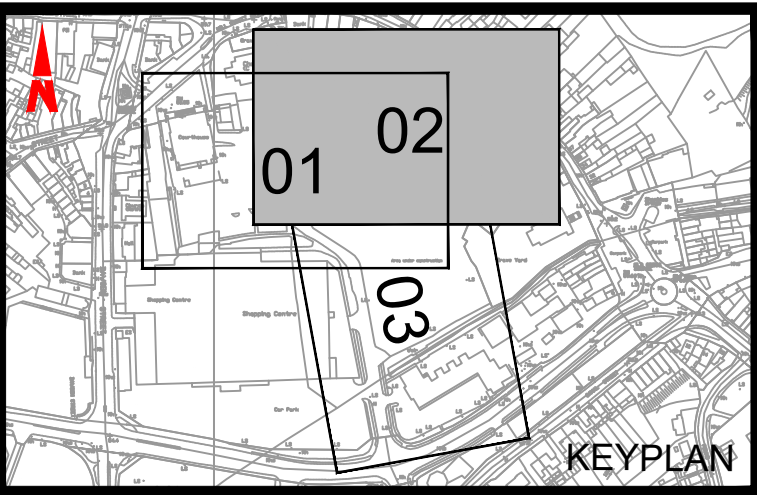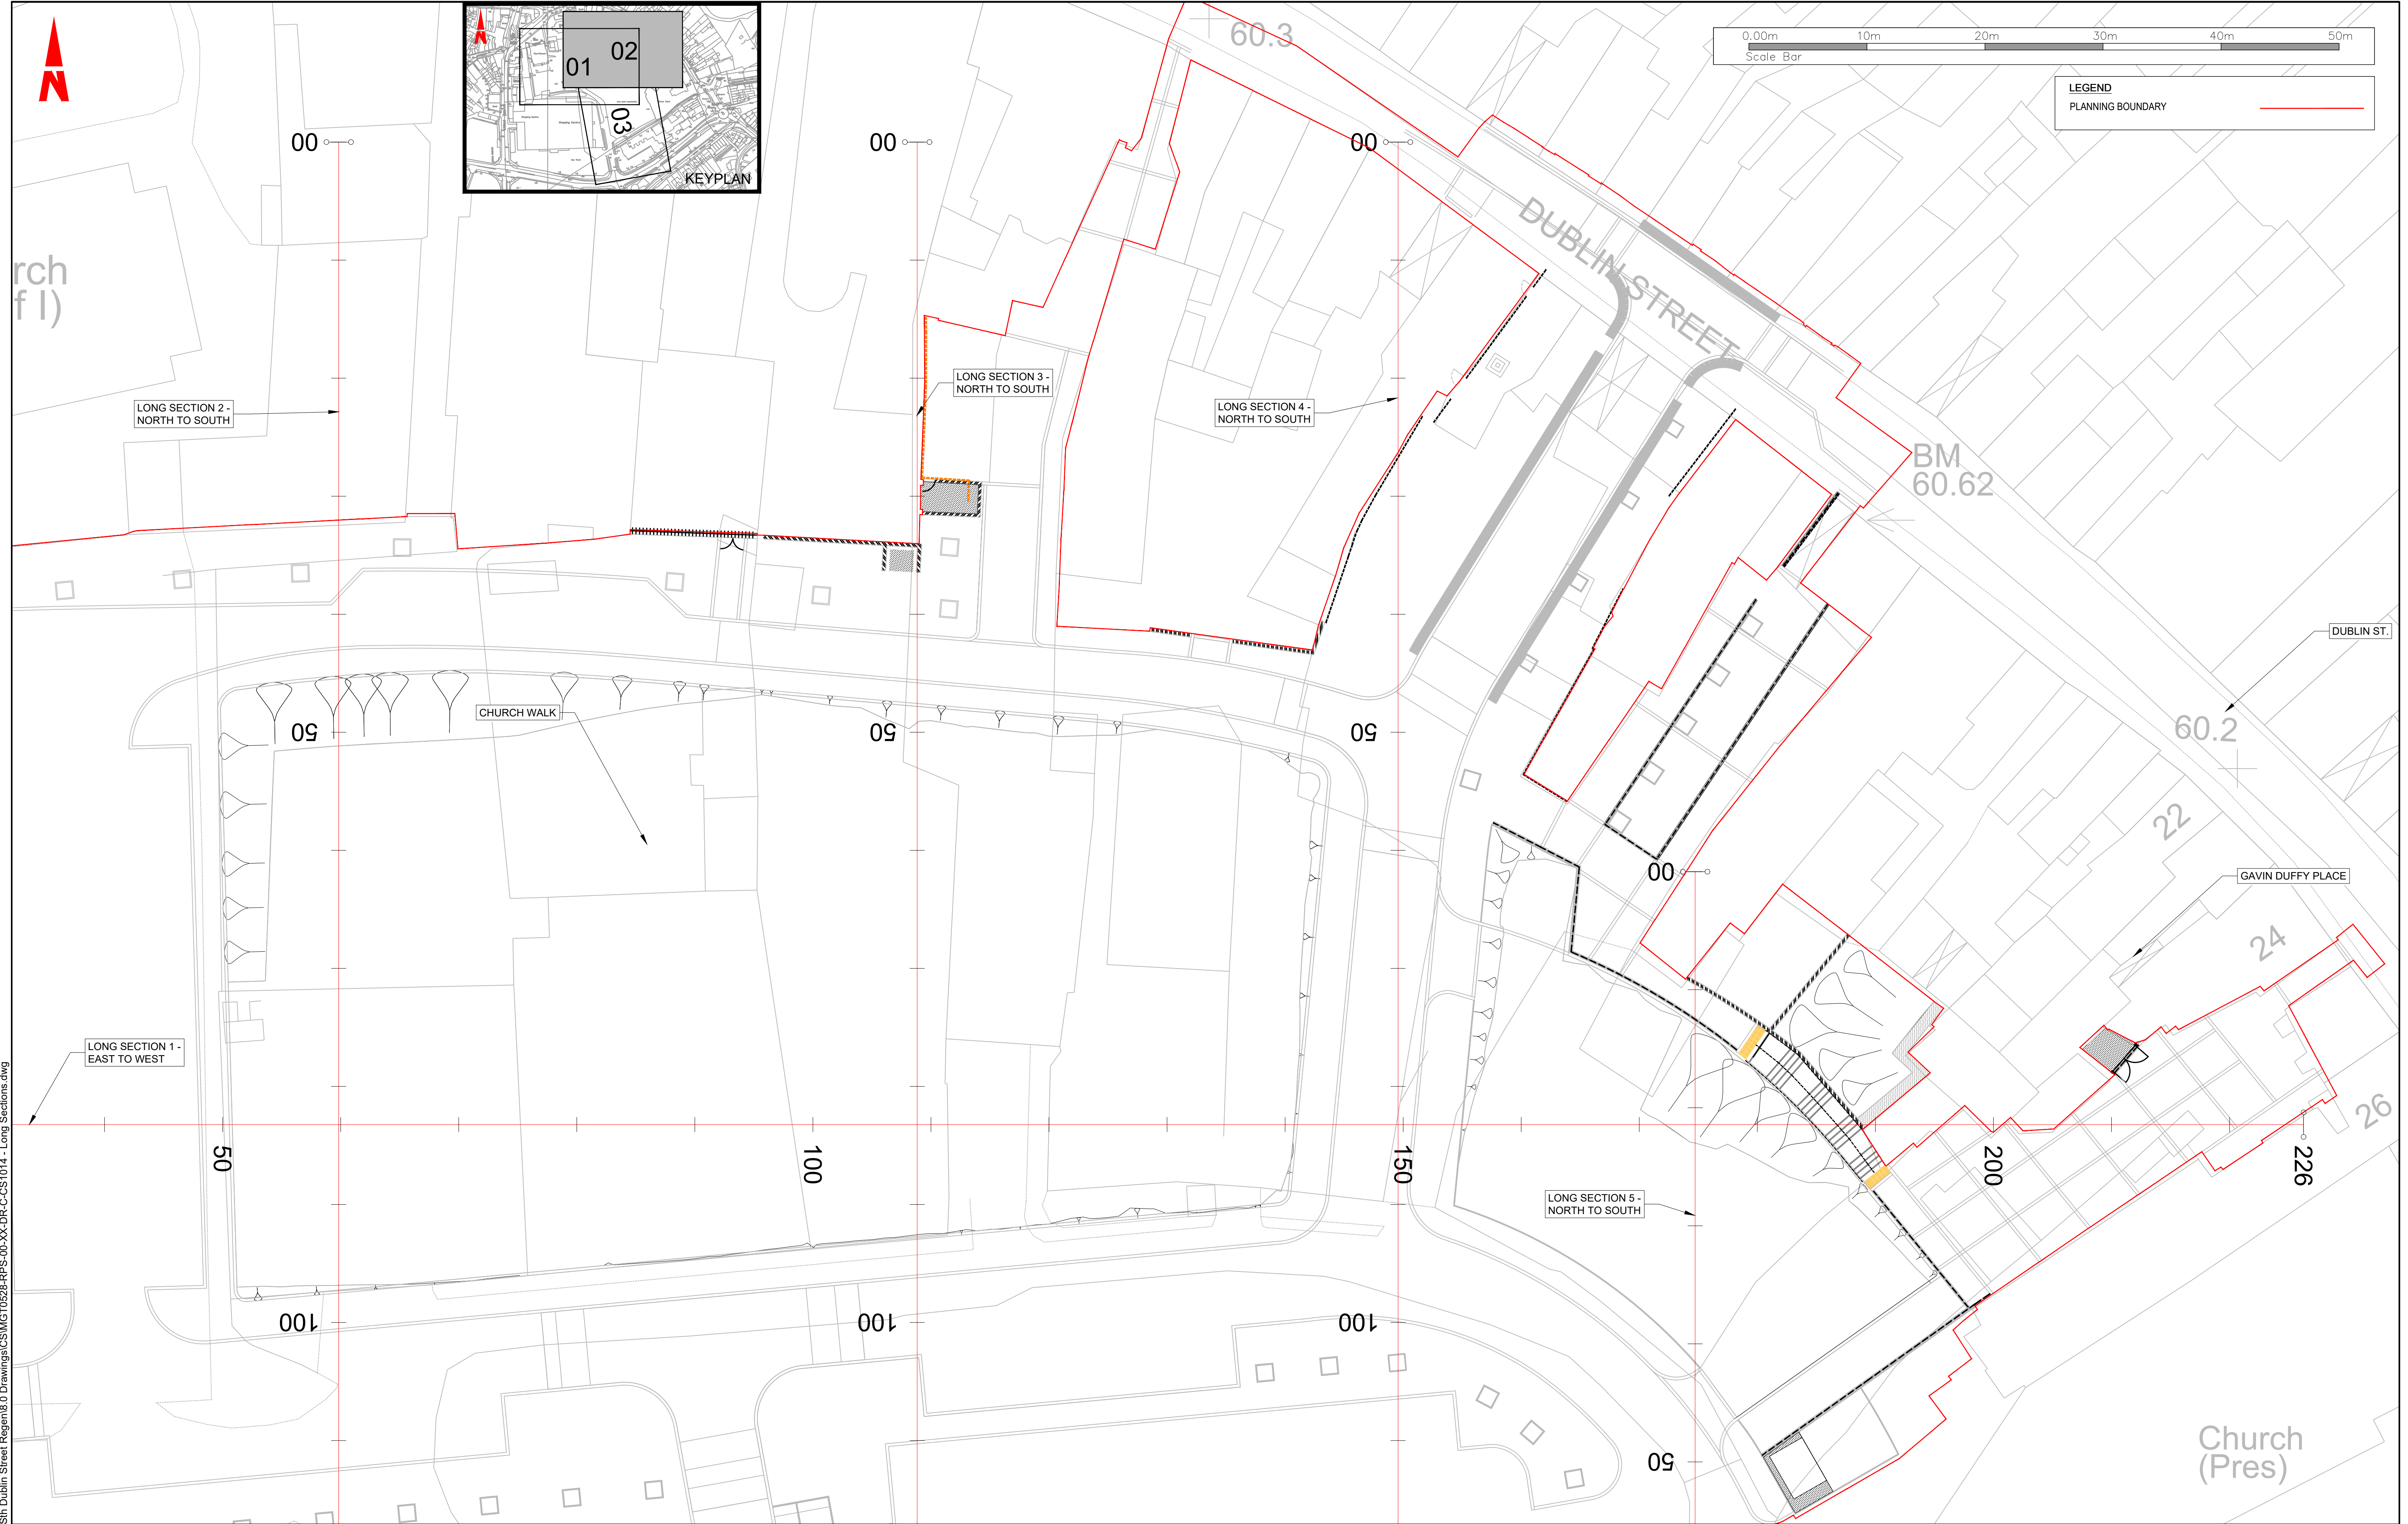

LEGEND
PLANNING BOUNDARY

T:\MGT0528_Monaghan CoCo_Sin Dublin Street Regen\8.0 Drawings\CS\MG0528-RPS-00-XX-DR-C-CS1014 - Long Sections.dwg

Client

Comhairle Contae Mhuineacháin
Monaghan County Council

- General Notes
- (i) Hard copies, dwf and pdf will form a controlled issue of the drawing. All other formats (dwg etc.) are deemed to be an uncontrolled issue and any work carried out based on these files is at the recipients own risk. RPS will not accept any responsibility for any errors from the use of these files, either by human error by the recipient, listing of the un-dimensioned measurements, compatibility with the recipients software, and any errors arising when these files are used to aid the recipients drawing production, or setting out on site.

(ii) DO NOT SCALE, use figured dimensions only.
- (iii) This drawing is the property of RPS, it is a project confidential classified document. It must not be copied used or its contents divulged without prior written consent. The needs and expectations of client and RPS must be considered when working with this drawing.


(iv) Information including topographical survey, geotechnical investigation and utility detail used in the design have been provided by others.

(v) All Levels refer to Ordnance Survey Datum, Malin Head.

P02	07.02.22	Mf	FOR PLANNING	Mf	
P01	16.12.21	Mf	FOR PLANNING	Mf	
Rev	Date	Dm	Amendment / Issue	App	

Model File Identifier
MGT0528-RPS-00-XX-DR-C-SK0007

Scale 1:250 @ A1 1:500 @ A3	Project MONAGHAN TOWN - DUBLIN STREET REGENERATION PROJECT
Created on DECEMBER 2021	Title LONG SECTIONS THROUGH SITES PLAN
Sheets 02 of 08	File Identifier MGT0528-RPS-00-SS-DR-C-CS1014
	Drawing No. CS1014
	Status S3
	Rev P02

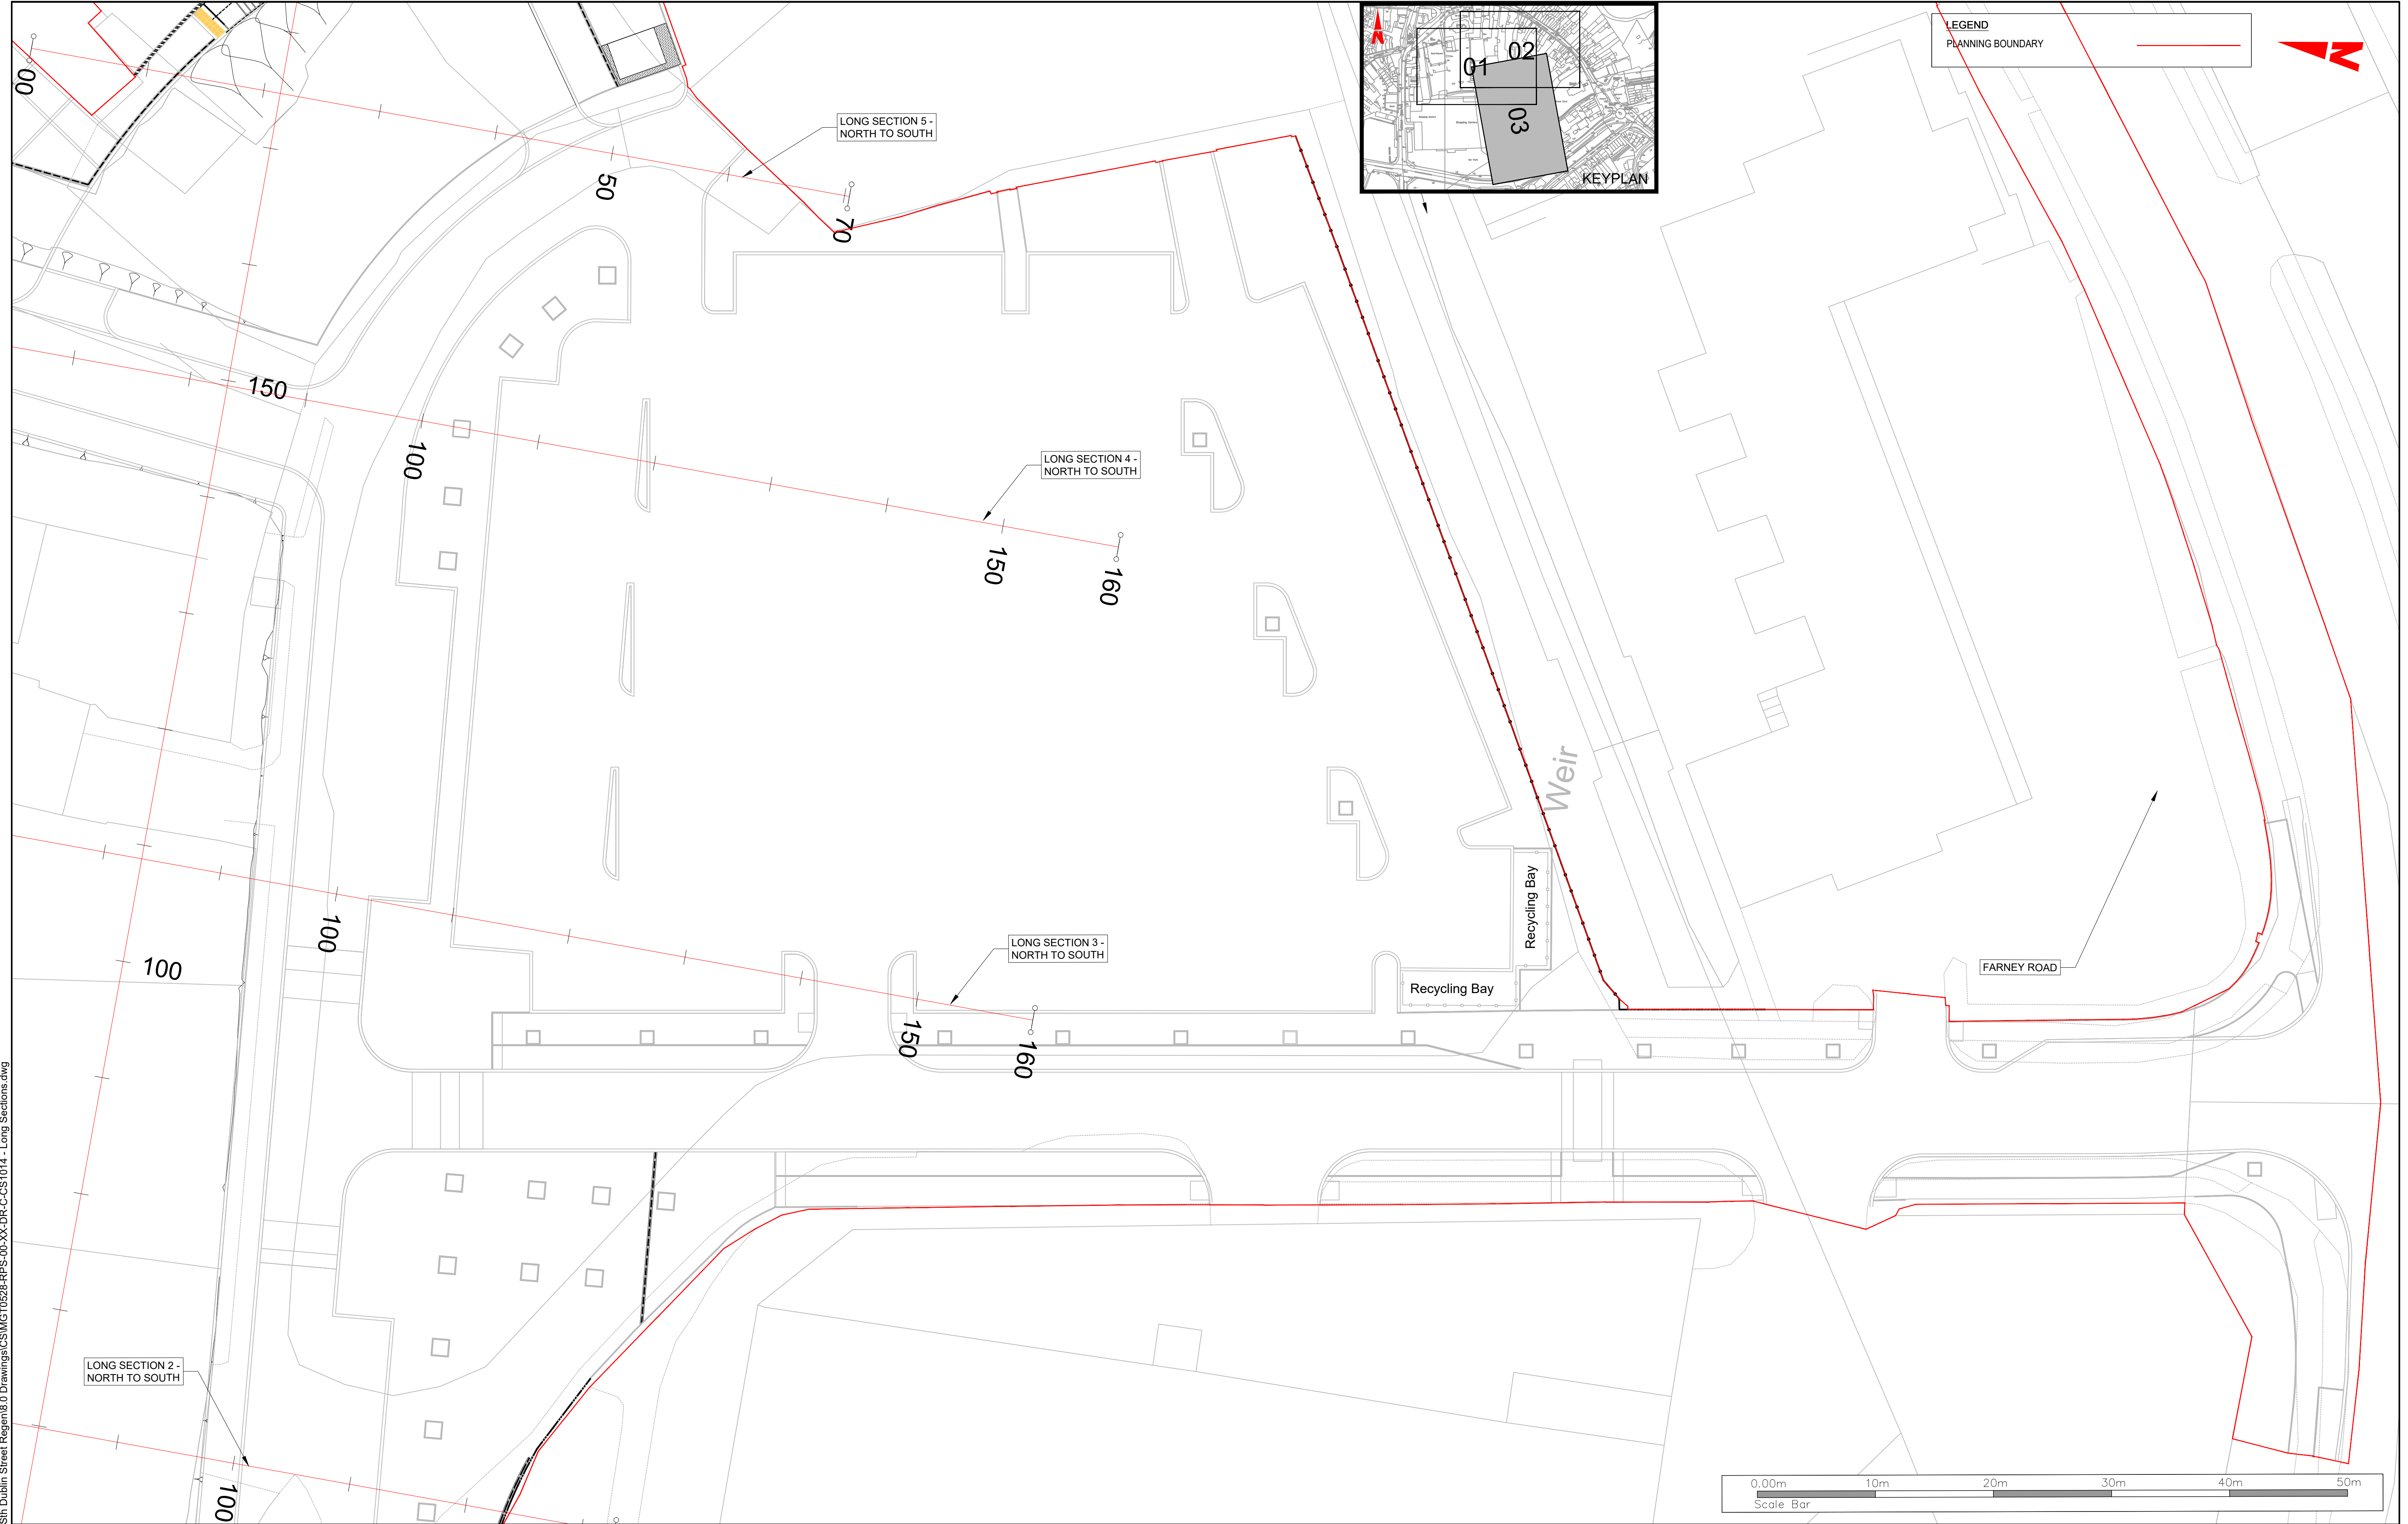

T:\MGT0528_Monaghan CoCo_Sin Dublin Street Regen\0.0 Drawings\CS\MGT0528-RPS-00-XX-DR-C-CS1014 - Long Sections.dwg

Client



Comhairle Contae Mhuineacháin
Monaghan County Council

- General Notes
- (i) Hard copies, dwf and pdf will form a controlled issue of the drawing. All other formats (dwg etc.) are deemed to be an uncontrolled issue and any work carried out based on these files is at the recipients own risk. RPS will not accept any responsibility for any errors from the use of these files, either by human error by the recipient, listing of the un-dimensioned measurements, compatibility with the recipients software, and any errors arising when these files are used to aid the recipients drawing production, or setting out on site.

(ii) DO NOT SCALE, use figured dimensions only.

(iii) This drawing is the property of RPS, it is a project confidential classified document. It must not be copied used or its contents divulged without prior written consent. The needs and expectations of client and RPS must be considered when working with this drawing.

(iv) Information including topographical survey, geotechnical investigation and utility detail used in the design have been provided by others.

(v) All Levels refer to Ordnance Survey Datum, Malin Head.

P02	07.02.22	Mf	FOR PLANNING	Mf	
P01	16.12.21	Mf	FOR PLANNING	Mf	
Rev	Date	Dwn Crk	Amendment / Issue	App	




Model File Identifier
MGT0528-RPS-00-XX-DR-C-SK0007

Scale 1:250 @ A1 1:500 @ A3	Project MONAGHAN TOWN - DUBLIN STREET REGENERATION PROJECT
Created on DECEMBER 2021	Title LONG SECTIONS THROUGH SITES PLAN
Sheets 03 of 08	
File Identifier MGT0528-RPS-00-SS-DR-C-CS1014	Drawing No. CS1014
Status S3	Rev P02

T:\MGT0528_Monaghan CoCo_Sin Dublin Street Regen\8.0 Drawings\CS\MGT0528-RPS-00-XX-DR-C-CS1014 - Long Sections.dwg

LONG SECTION 1 - EAST TO WEST
SCALE: H 1:500,V 1:500. DATUM: 52.000

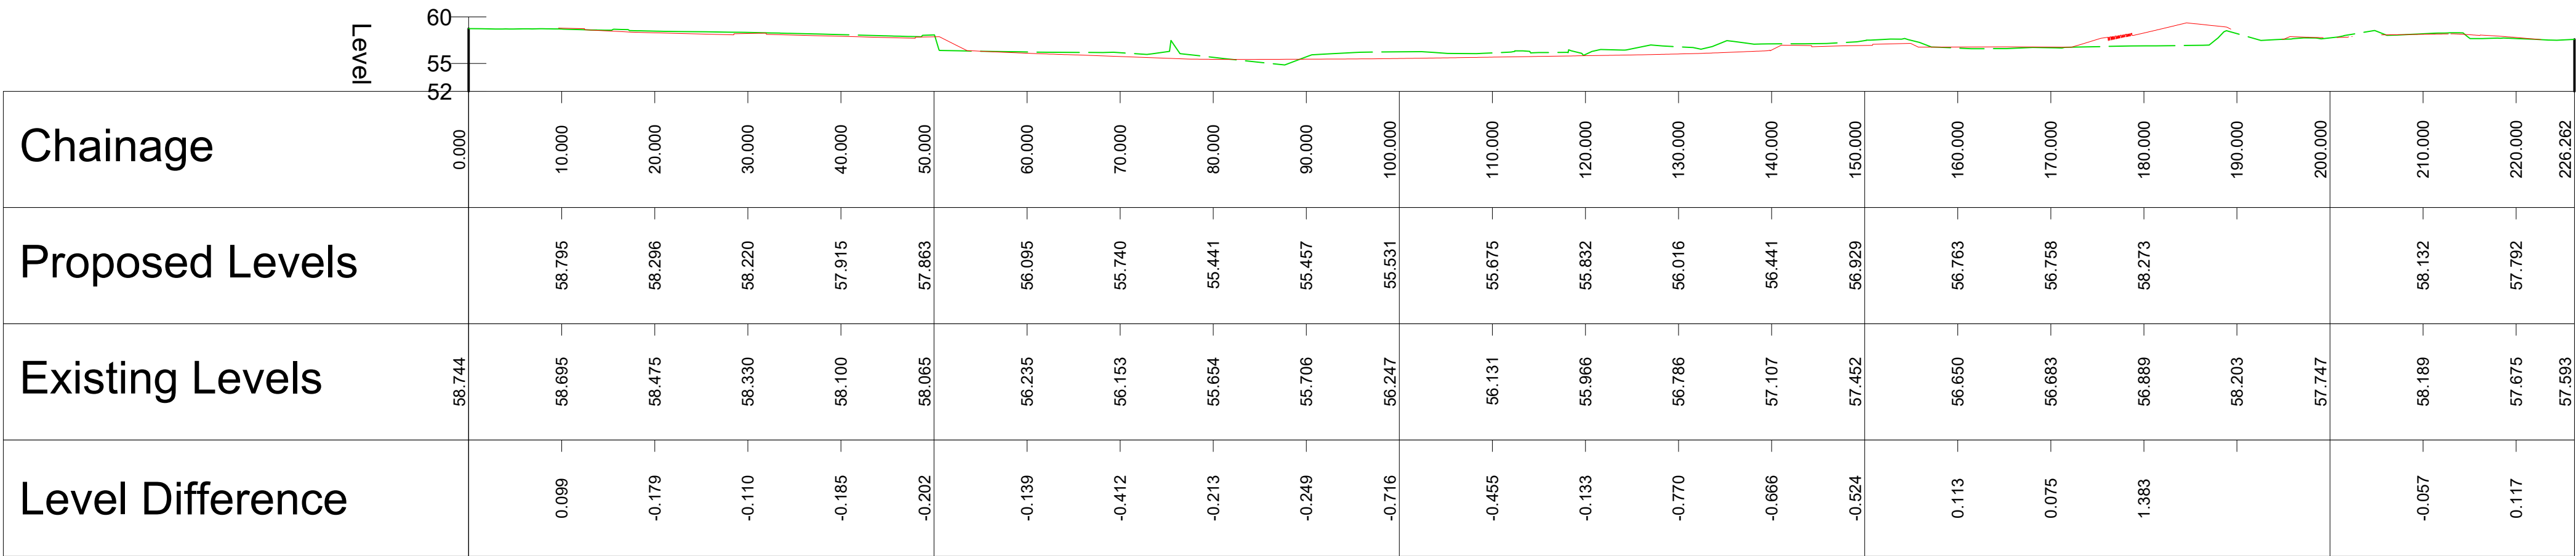

LEGEND:

PROPOSED LEVEL ———

EXISTING LEVEL - - - - -



- General Notes
- (i) Hard copies, dwf and pdf will form a controlled issue of the drawing. All other formats (dwg etc.) are deemed to be an uncontrolled issue and any work carried out based on these files is at the recipients own risk. RPS will not accept any responsibility for any errors from the use of these files, either by human error by the recipient, listing of the un-dimensioned measurements, compatibility with the recipients software, and any errors arising when these files are used to aid the recipients drawing production, or setting out on site.

(ii) DO NOT SCALE, use figured dimensions only.
- (iii) This drawing is the property of RPS, it is a project confidential classified document. It must not be copied used or its contents divulged without prior written consent. The needs and expectations of client and RPS must be considered when working with this drawing.

(iv) Information including topographical survey, geotechnical investigation and utility detail used in the design have been provided by others.

(v) All Levels refer to Ordnance Survey Datum, Malin Head.

P02	07.02.22	MfG	Mf	FOR PLANNING	Mf
P01	16.12.21	MfG	Mf	FOR PLANNING	Mf
Rev	Date	Drn	Chk	Amendment / Issue	App



Model File Identifier
MGT0528-RPS-00-XX-DR-C-SK0007

Scale
1:500 @ A1
1:1000 @ A3


Created on
DECEMBER 2021

Sheets
04 of 08

Project	MONAGHAN TOWN - DUBLIN STREET REGENERATION PROJECT			
	LONG SECTIONS THROUGH SITES			
File Identifier	Drawing No.	Status	Rev	
MGT0528-RPS-00-SS-DR-C-CS1014	CS1014	S3	P02	

T:\MGT0528_Monaghan CoCo_Sin Dublin Street Regen\8.0 Drawings\CS\MGT0528-RPS-00-XX-DR-C-CS1014 - Long Sections.dwg

LONG SECTION 2 - NORTH TO SOUTH
SCALE: H 1:500,V 1:500. DATUM: 52.000

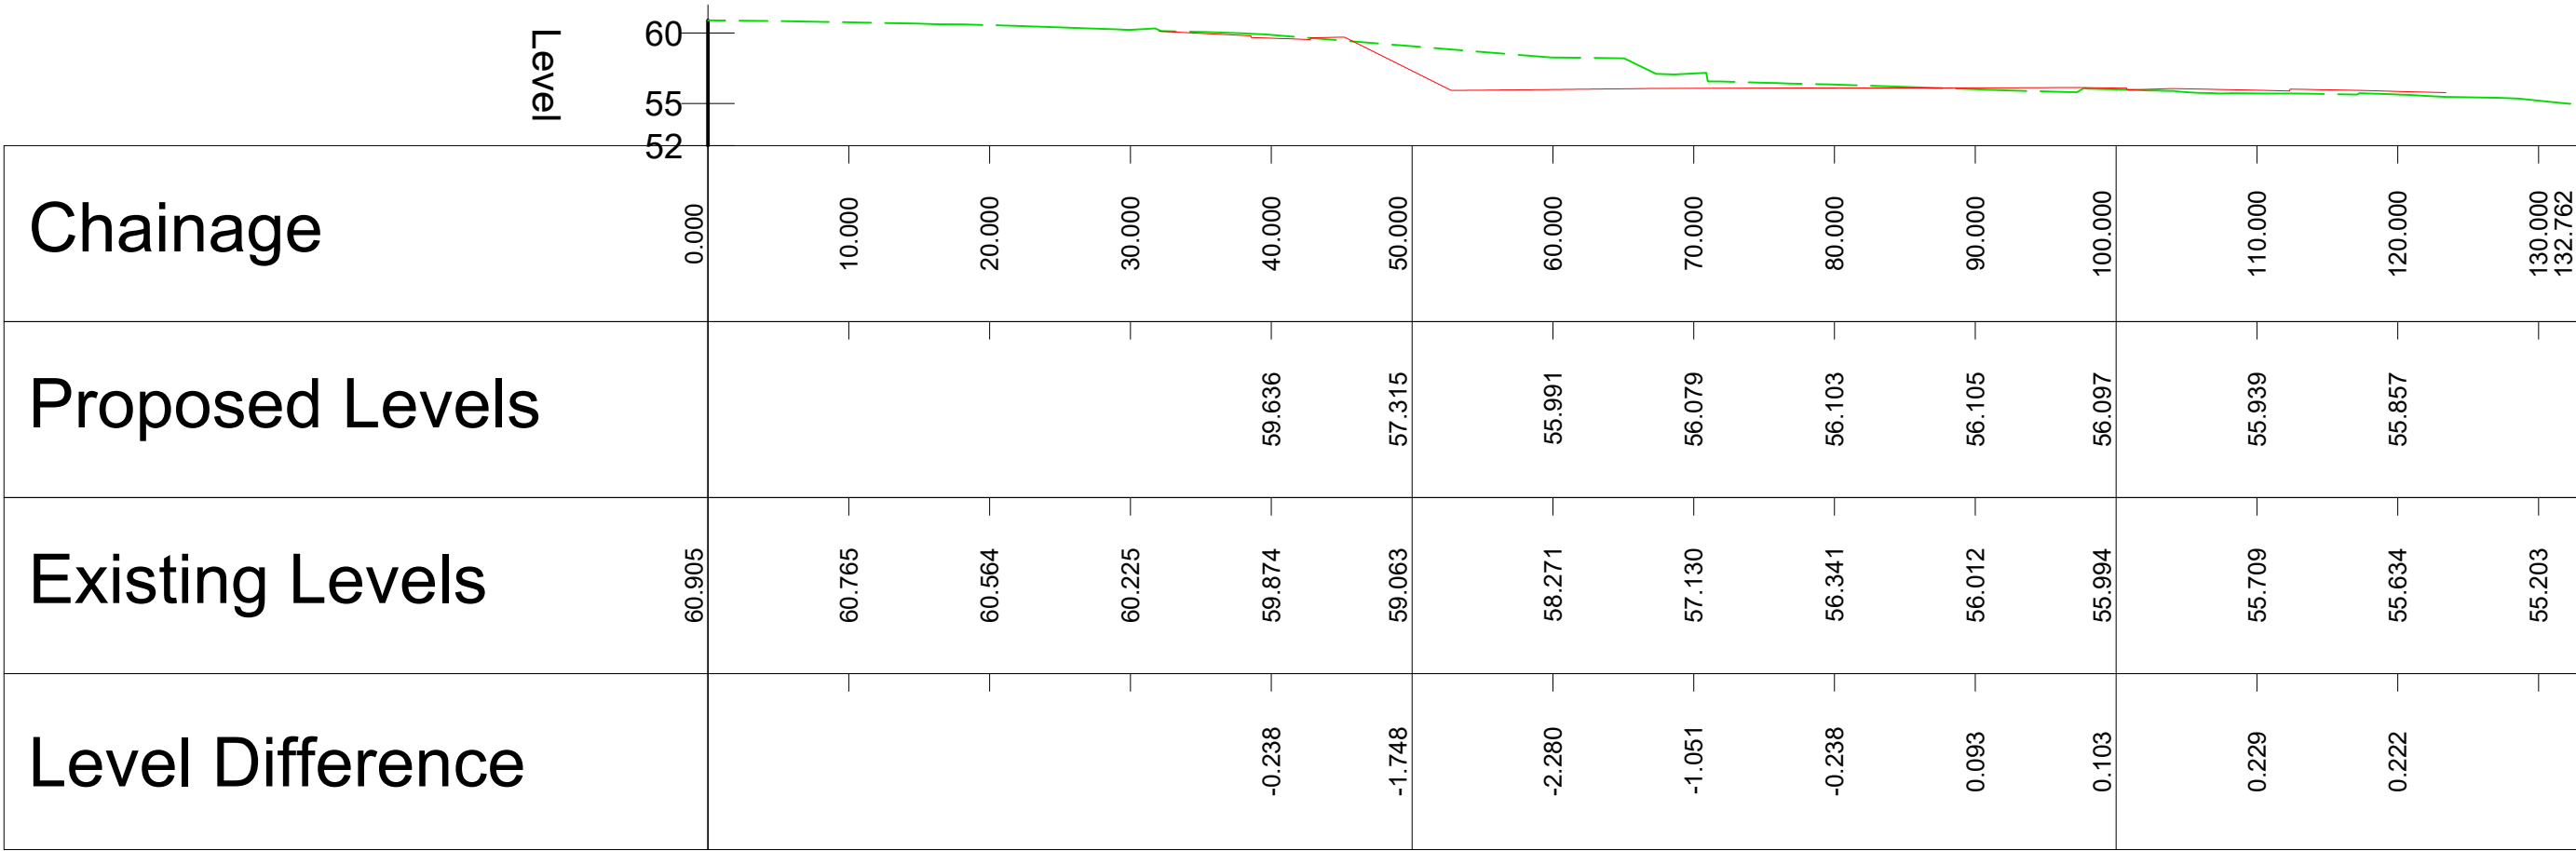

LEGEND:

PROPOSED LEVEL
EXISTING LEVEL



General Notes

- (i) Hard copies, dwf and pdf will form a controlled issue of the drawing. All other formats (dwg etc.) are deemed to be an uncontrolled issue and any work carried out based on these files is at the recipients own risk. RPS will not accept any responsibility for any errors from the use of these files, either by human error by the recipient, listing of the un-dimensioned measurements, compatibility with the recipients software, and any errors arising when these files are used to aid the recipients drawing production, or setting out on site.
- (ii) DO NOT SCALE, use figured dimensions only.
- (iii) This drawing is the property of RPS, it is a project confidential classified document. It must not be copied used or its contents divulged without prior written consent. The needs and expectations of client and RPS must be considered when working with this drawing.
- (iv) Information including topographical survey, geotechnical investigation and utility detail used in the design have been provided by others.
- (v) All Levels refer to Ordnance Survey Datum, Malin Head.

P02	07.02.22	MfG	MF	FOR PLANNING	MF
P01	16.12.21	MfG	MF	FOR PLANNING	MF
Rev	Date	Drn	Chk	Amendment / Issue	App



Model File Identifier
MGT0528-RPS-00-XX-DR-C-SK0007

Scale
1:500 @ A1
1:1000 @ A3

Created on
DECEMBER 2021

Sheets
05 of 08


Project
MONAGHAN TOWN - DUBLIN STREET
REGENERATION PROJECT

Title
LONG SECTIONS THROUGH SITES

File Identifier MGT0528-RPS-00-SS-DR-C-CS1014	Drawing No. CS1014	Status S3	Rev P02
--	-----------------------	--------------	------------

T:\MGT0528_Monaghan CoCo_Sin Dublin Street Regen\8.0 Drawings\CS\MGT0528-RPS-00-XX-DR-C-CS1014 - Long Sections.dwg

LONG SECTION 3 - NORTH TO SOUTH
SCALE: H 1:500,V 1:500. DATUM: 52.000

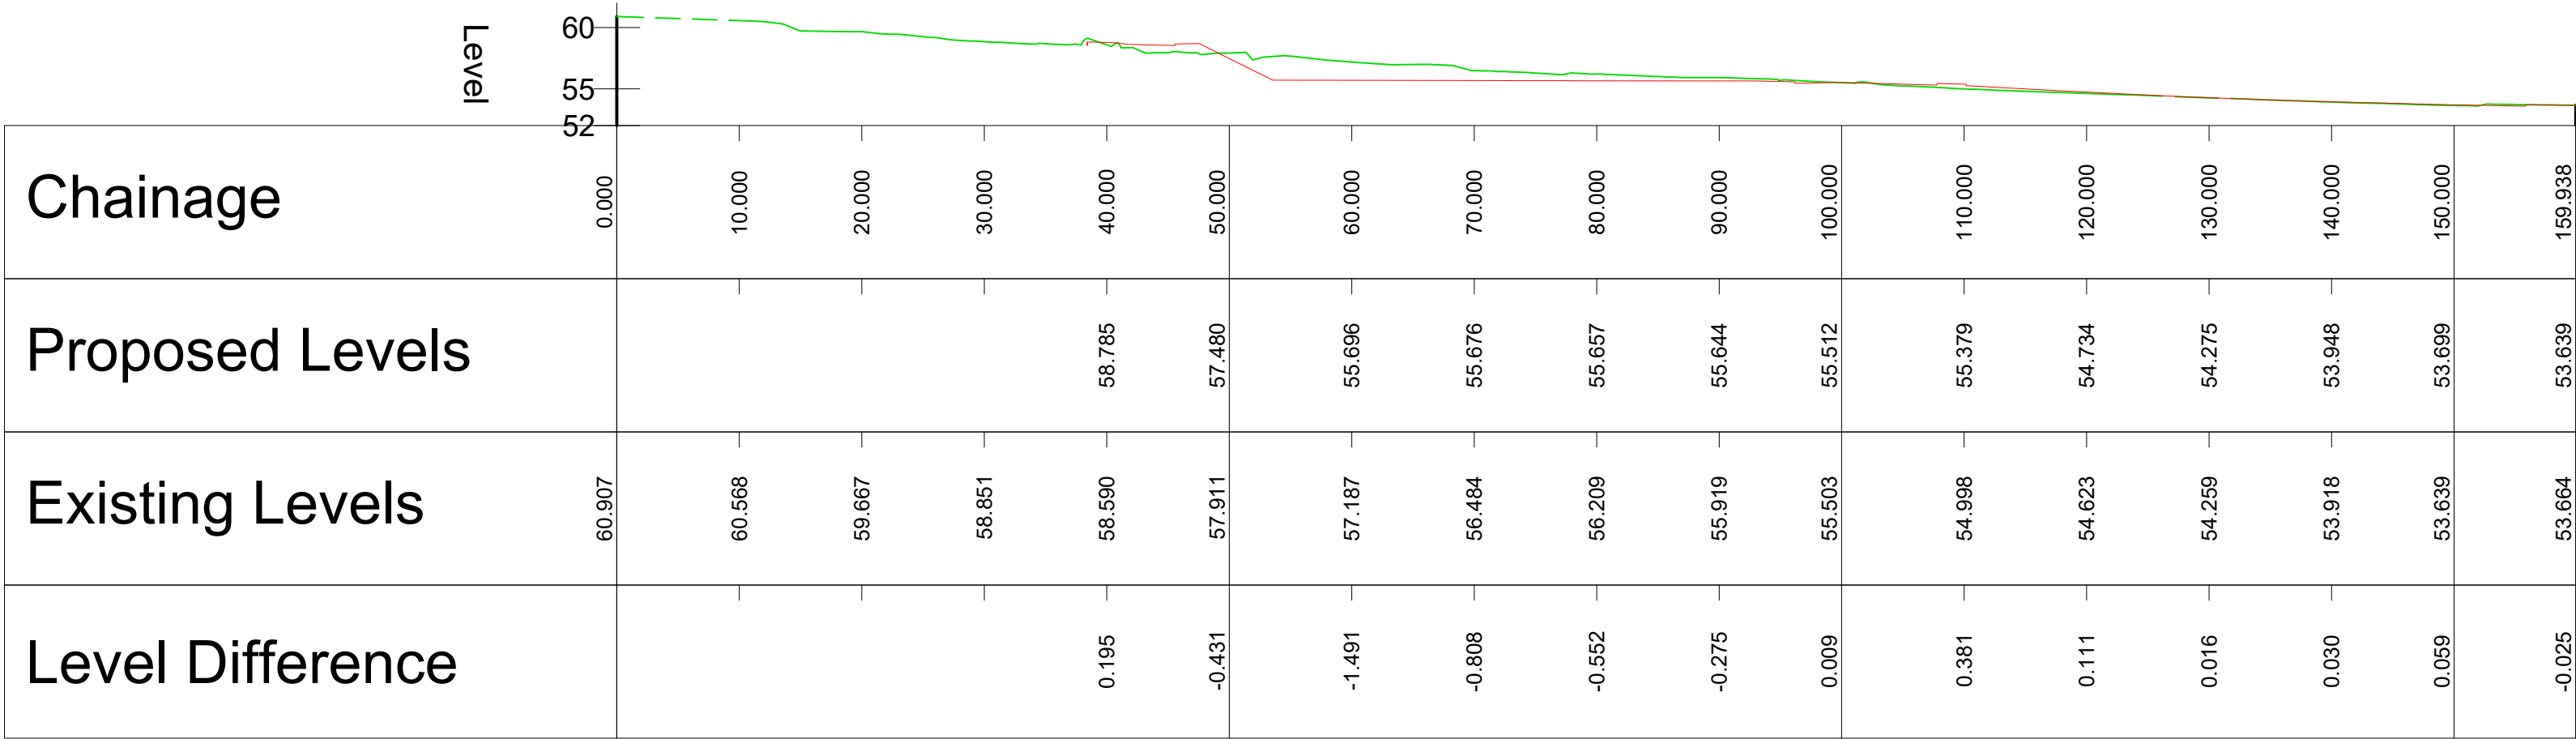

LEGEND:

PROPOSED LEVEL ———

EXISTING LEVEL - - - - -

Client



General Notes

- (i) Hard copies, dwf and pdf will form a controlled issue of the drawing. All other formats (dwg etc.) are deemed to be an uncontrolled issue and any work carried out based on these files is at the recipients own risk. RPS will not accept any responsibility for any errors from the use of these files, either by human error by the recipient, listing of the un-dimensioned measurements, compatibility with the recipients software, and any errors arising when these files are used to aid the recipients drawing production, or setting out on site.

(ii) DO NOT SCALE, use figured dimensions only.
- (iii) This drawing is the property of RPS, it is a project confidential classified document. It must not be copied used or its contents divulged without prior written consent. The needs and expectations of client and RPS must be considered when working with this drawing.

(iv) Information including topographical survey, geotechnical investigation and utility detail used in the design have been provided by others.

(v) All Levels refer to Ordnance Survey Datum, Malin Head.

P02	07.02.22	Mf	FOR PLANNING	Mf	
P01	16.12.21	Mf	FOR PLANNING	Mf	
Rev	Date	Drn Chk	Amendment / Issue	App	



Model File Identifier
MGT0528-RPS-00-XX-DR-C-SK0007

Scale
1:500 @ A1
1:1000 @ A3


Created on
DECEMBER 2021

Sheets
06 of 08

Project	MONAGHAN TOWN - DUBLIN STREET REGENERATION PROJECT			
Title	LONG SECTIONS THROUGH SITES			
File Identifier	Drawing No.	Status	Rev	
MGT0528-RPS-00-SS-DR-C-CS1014	CS1014	S3	P02	

T:\MGT0528_Monaghan CoCo_Sin Dublin Street Regen\8.0 Drawings\CS\MGT0528-RPS-00-XX-DR-C-CS1014 - Long Sections.dwg

LONG SECTION 4 - NORTH TO SOUTH
SCALE: H 1:500,V 1:500. DATUM: 52.000

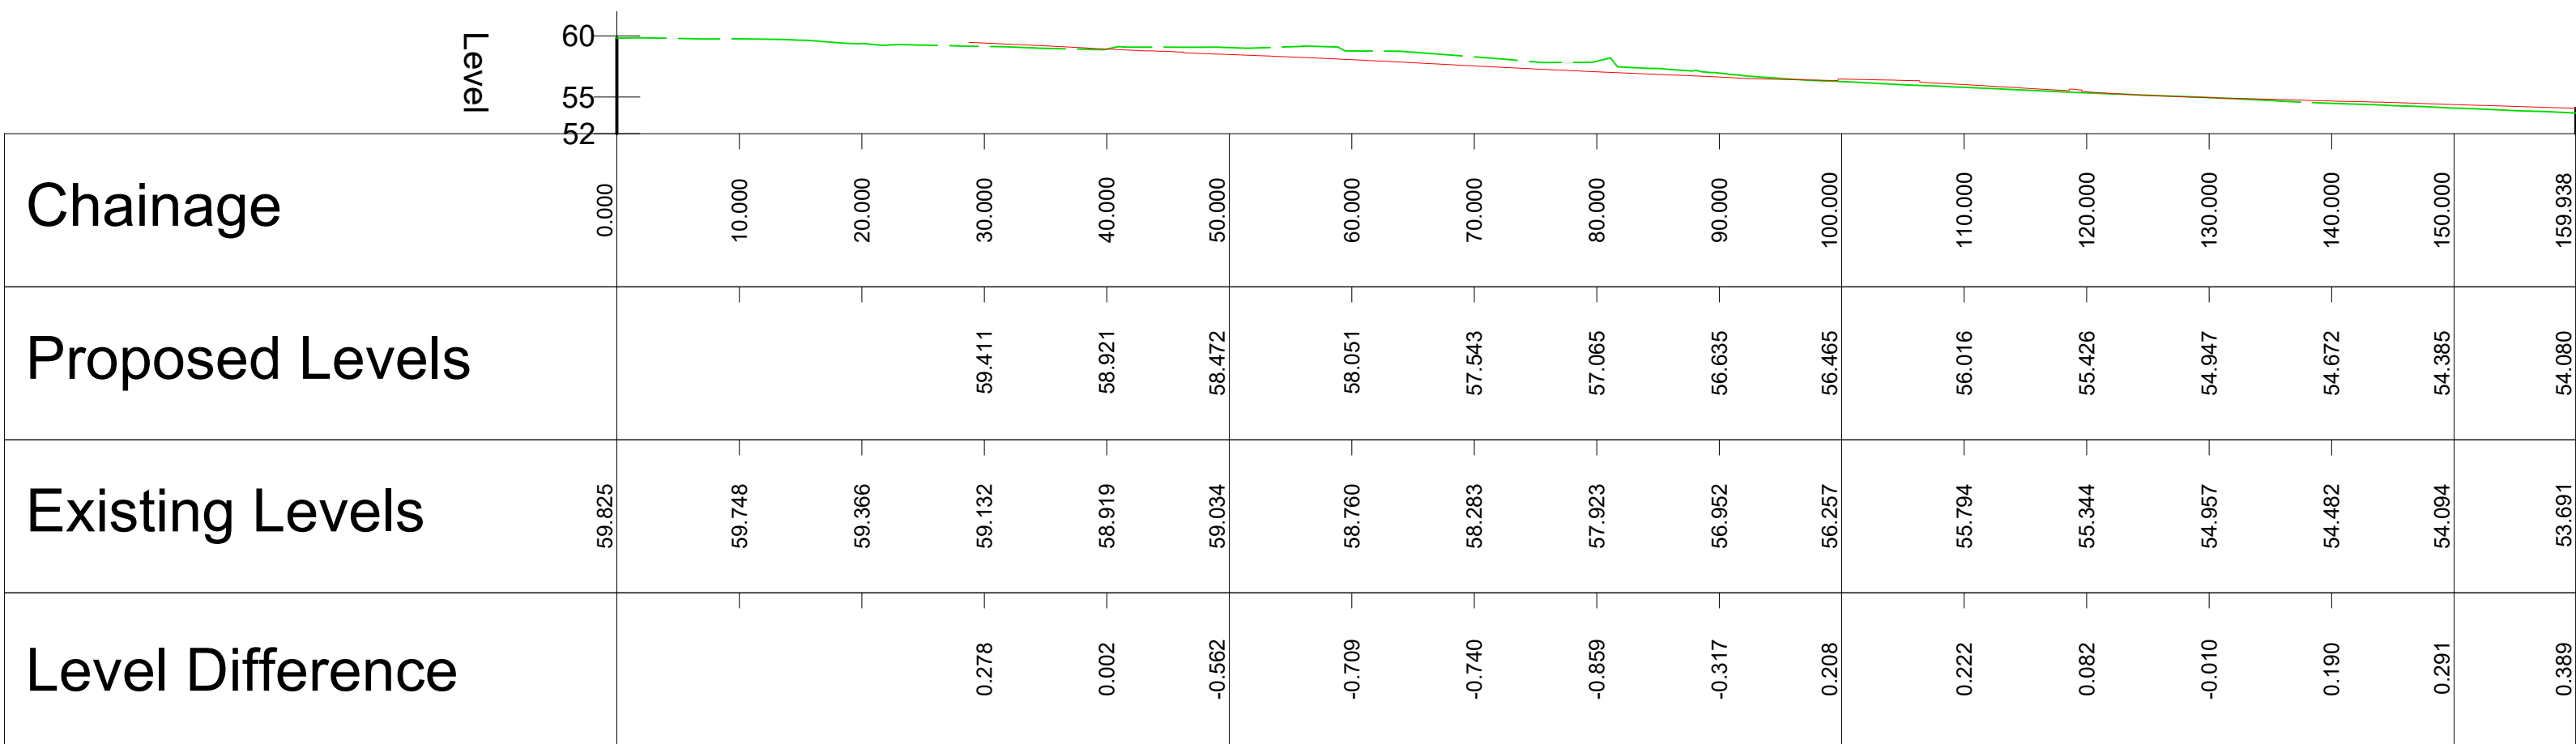

LEGEND:

PROPOSED LEVEL

EXISTING LEVEL

Client



General Notes

- (i) Hard copies, dwf and pdf will form a controlled issue of the drawing. All other formats (dwg etc.) are deemed to be an uncontrolled issue and any work carried out based on these files is at the recipients own risk. RPS will not accept any responsibility for any errors from the use of these files, either by human error by the recipient, listing of the un-dimensioned measurements, compatibility with the recipients software, and any errors arising when these files are used to aid the recipients drawing production, or setting out on site.
- (ii) DO NOT SCALE, use figured dimensions only.
- (iii) This drawing is the property of RPS, it is a project confidential classified document. It must not be copied used or its contents divulged without prior written consent. The needs and expectations of client and RPS must be considered when working with this drawing.
- (iv) Information including topographical survey, geotechnical investigation and utility detail used in the design have been provided by others.
- (v) All Levels refer to Ordnance Survey Datum, Malin Head.

P02	07.02.22	Mf	FOR PLANNING	Mf	
P01	16.12.21	Mf	FOR PLANNING	Mf	
Rev	Date	Dim Chk	Amendment / Issue	App	




Scale	1:500 @ A1 1:1000 @ A3	Project	MONAGHAN TOWN - DUBLIN STREET REGENERATION PROJECT			
Created on	DECEMBER 2021		Title	LONG SECTIONS THROUGH SITES		
Sheets	07 of 08					
File Identifier	MGT0528-RPS-00-SS-DR-C-CS1014		Drawing No.	Status	Rev	
			CS1014	S3	P02	

T:\MGT0528_Monaghan CoCo_Sin Dublin Street Regen\8.0 Drawings\CS\MGT0528-RPS-00-XX-DR-C-CS1014 - Long Sections.dwg

LONG SECTION 5 - NORTH TO SOUTH

SCALE: H 1:500,V 1:500. DATUM: 52.000

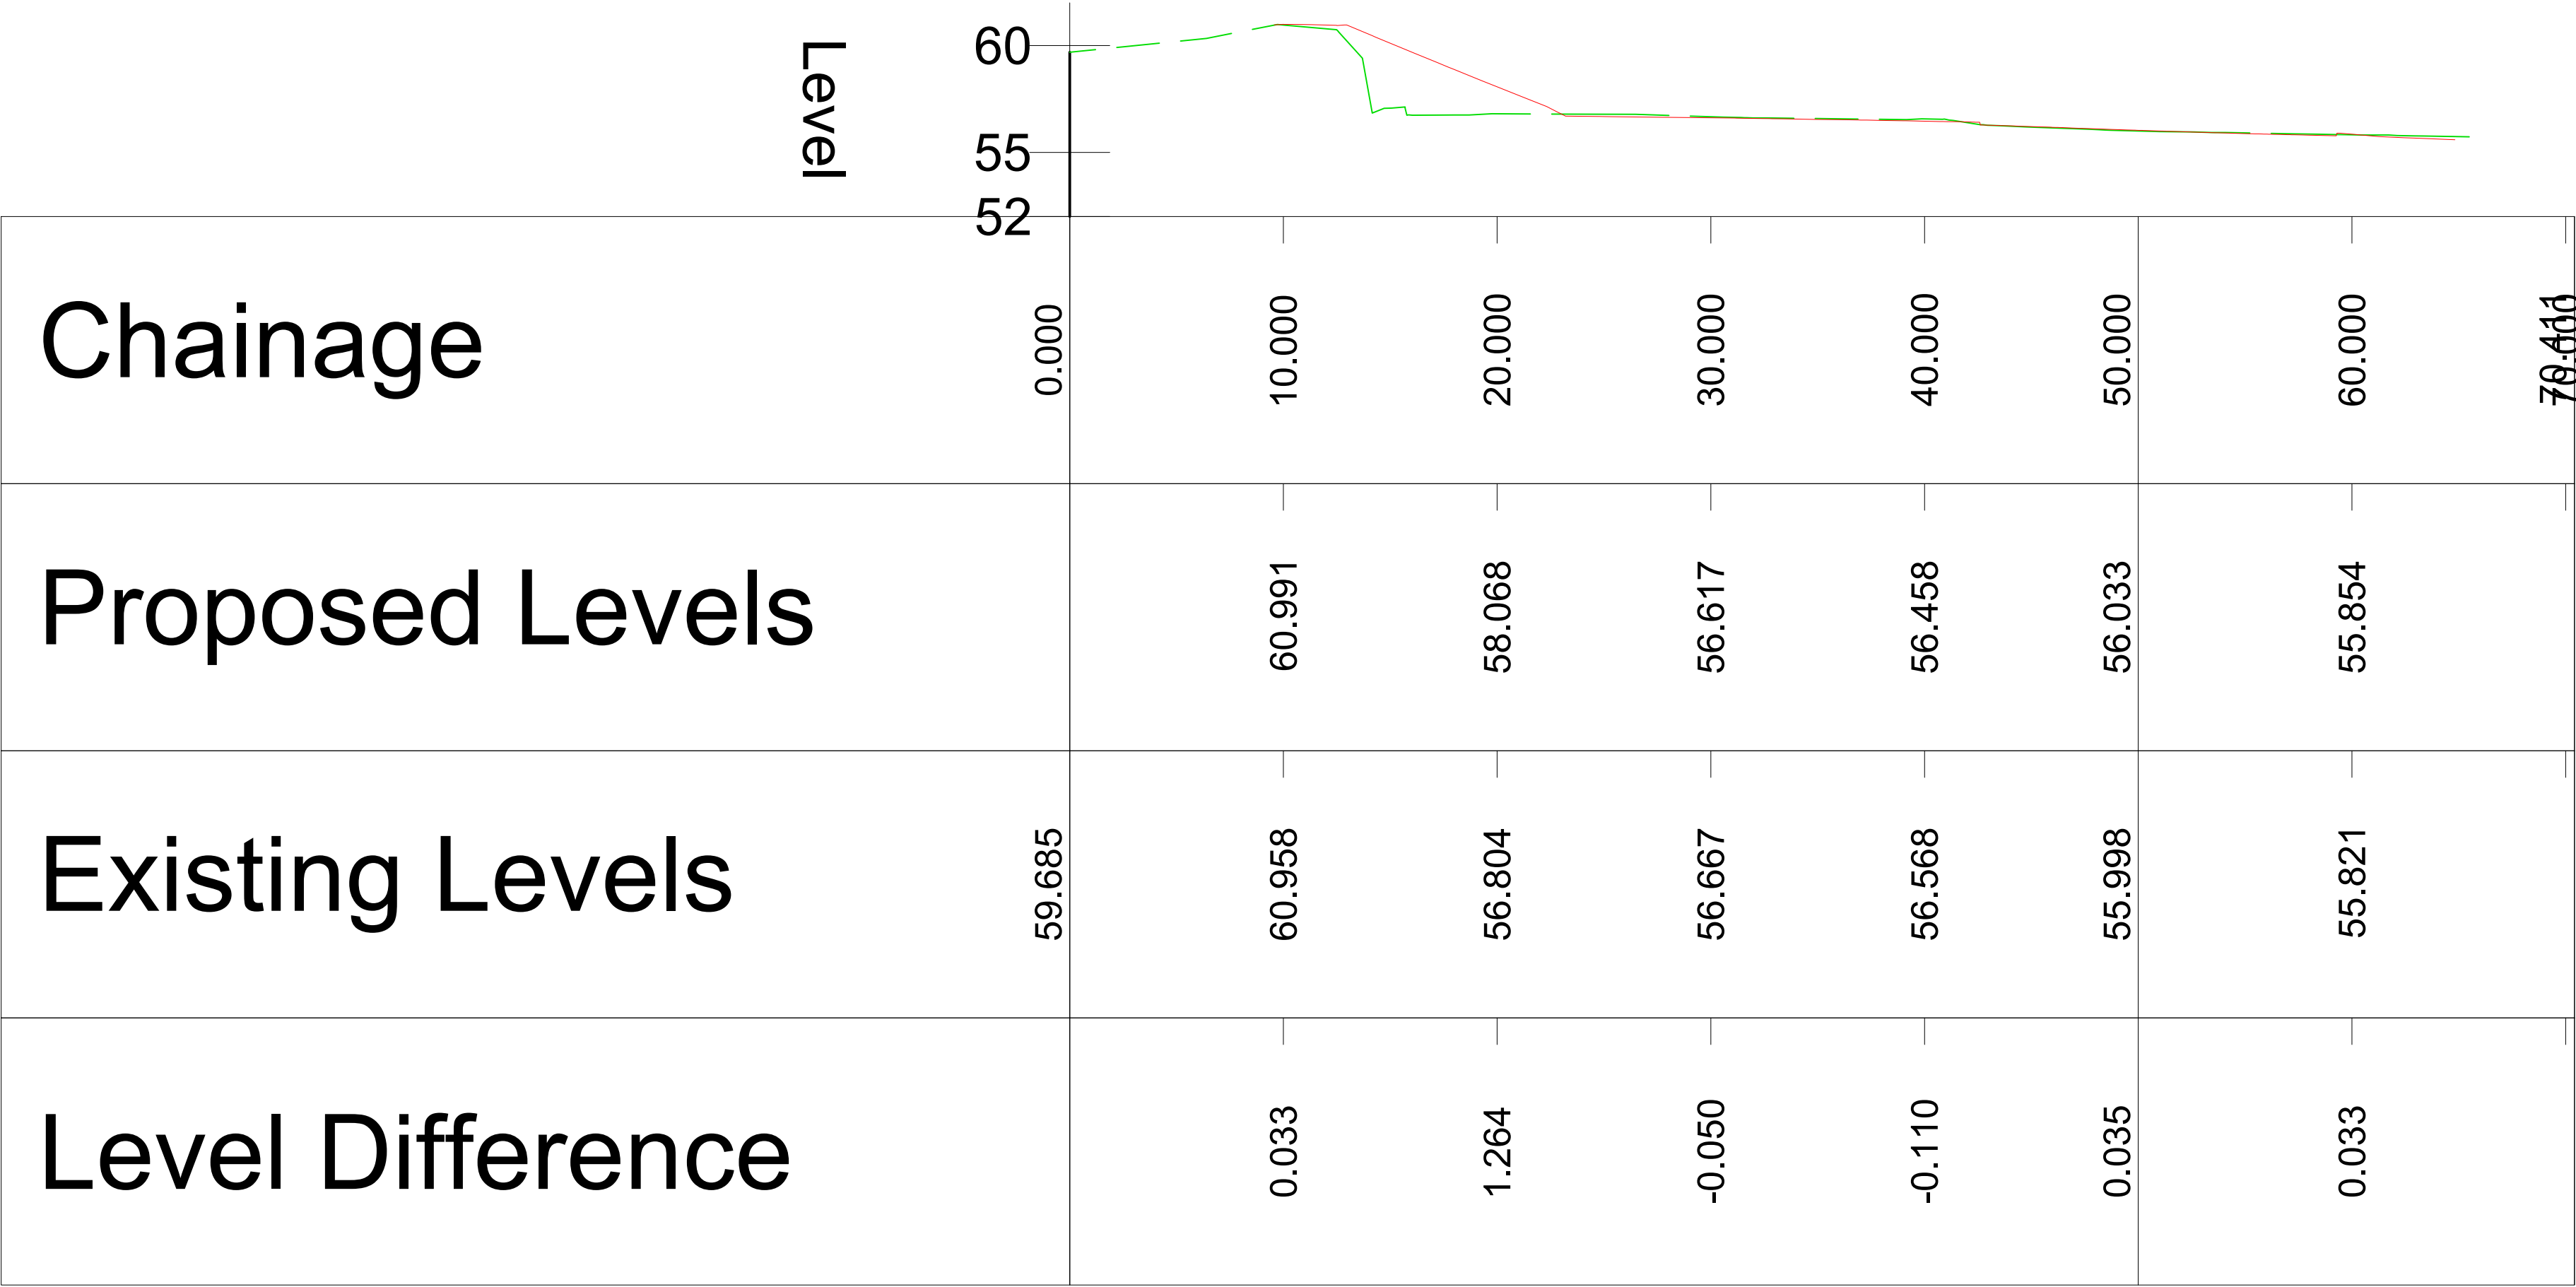

LEGEND:

PROPOSED LEVEL
EXISTING LEVEL



General Notes

- (i) Hard copies, dwf and pdf will form a controlled issue of the drawing. All other formats (dwg etc.) are deemed to be an uncontrolled issue and any work carried out based on these files is at the recipients own risk. RPS will not accept any responsibility for any errors from the use of these files, either by human error by the recipient, listing of the un-dimensioned measurements, compatibility with the recipients software, and any errors arising when these files are used to aid the recipients drawing production, or setting out on site.
- (ii) DO NOT SCALE, use figured dimensions only.
- (iii) This drawing is the property of RPS, it is a project confidential classified document. It must not be copied used or its contents divulged without prior written consent. The needs and expectations of client and RPS must be considered when working with this drawing.
- (iv) Information including topographical survey, geotechnical investigation and utility detail used in the design have been provided by others.
- (v) All Levels refer to Ordnance Survey Datum, Malin Head.

Rev	Date	Drn Chk	Amendment / Issue	App
P02	07.02.22	MfG Mf	FOR PLANNING	Mf
P01	16.12.21	MfG Mf	FOR PLANNING	Mf



Scale 1:250 @ A1 1:500 @ A3	Project MONAGHAN TOWN - DUBLIN STREET REGENERATION PROJECT
Created on DECEMBER 2021	Title LONG SECTIONS THROUGH SITES
Sheets 08 of 08	
Model File Identifier MGT0528-RPS-00-XX-DR-C-SK0007	File Identifier MGT0528-RPS-00-SS-DR-C-CS1014
Drawing No. CS1014	Status S3
Rev P02	