
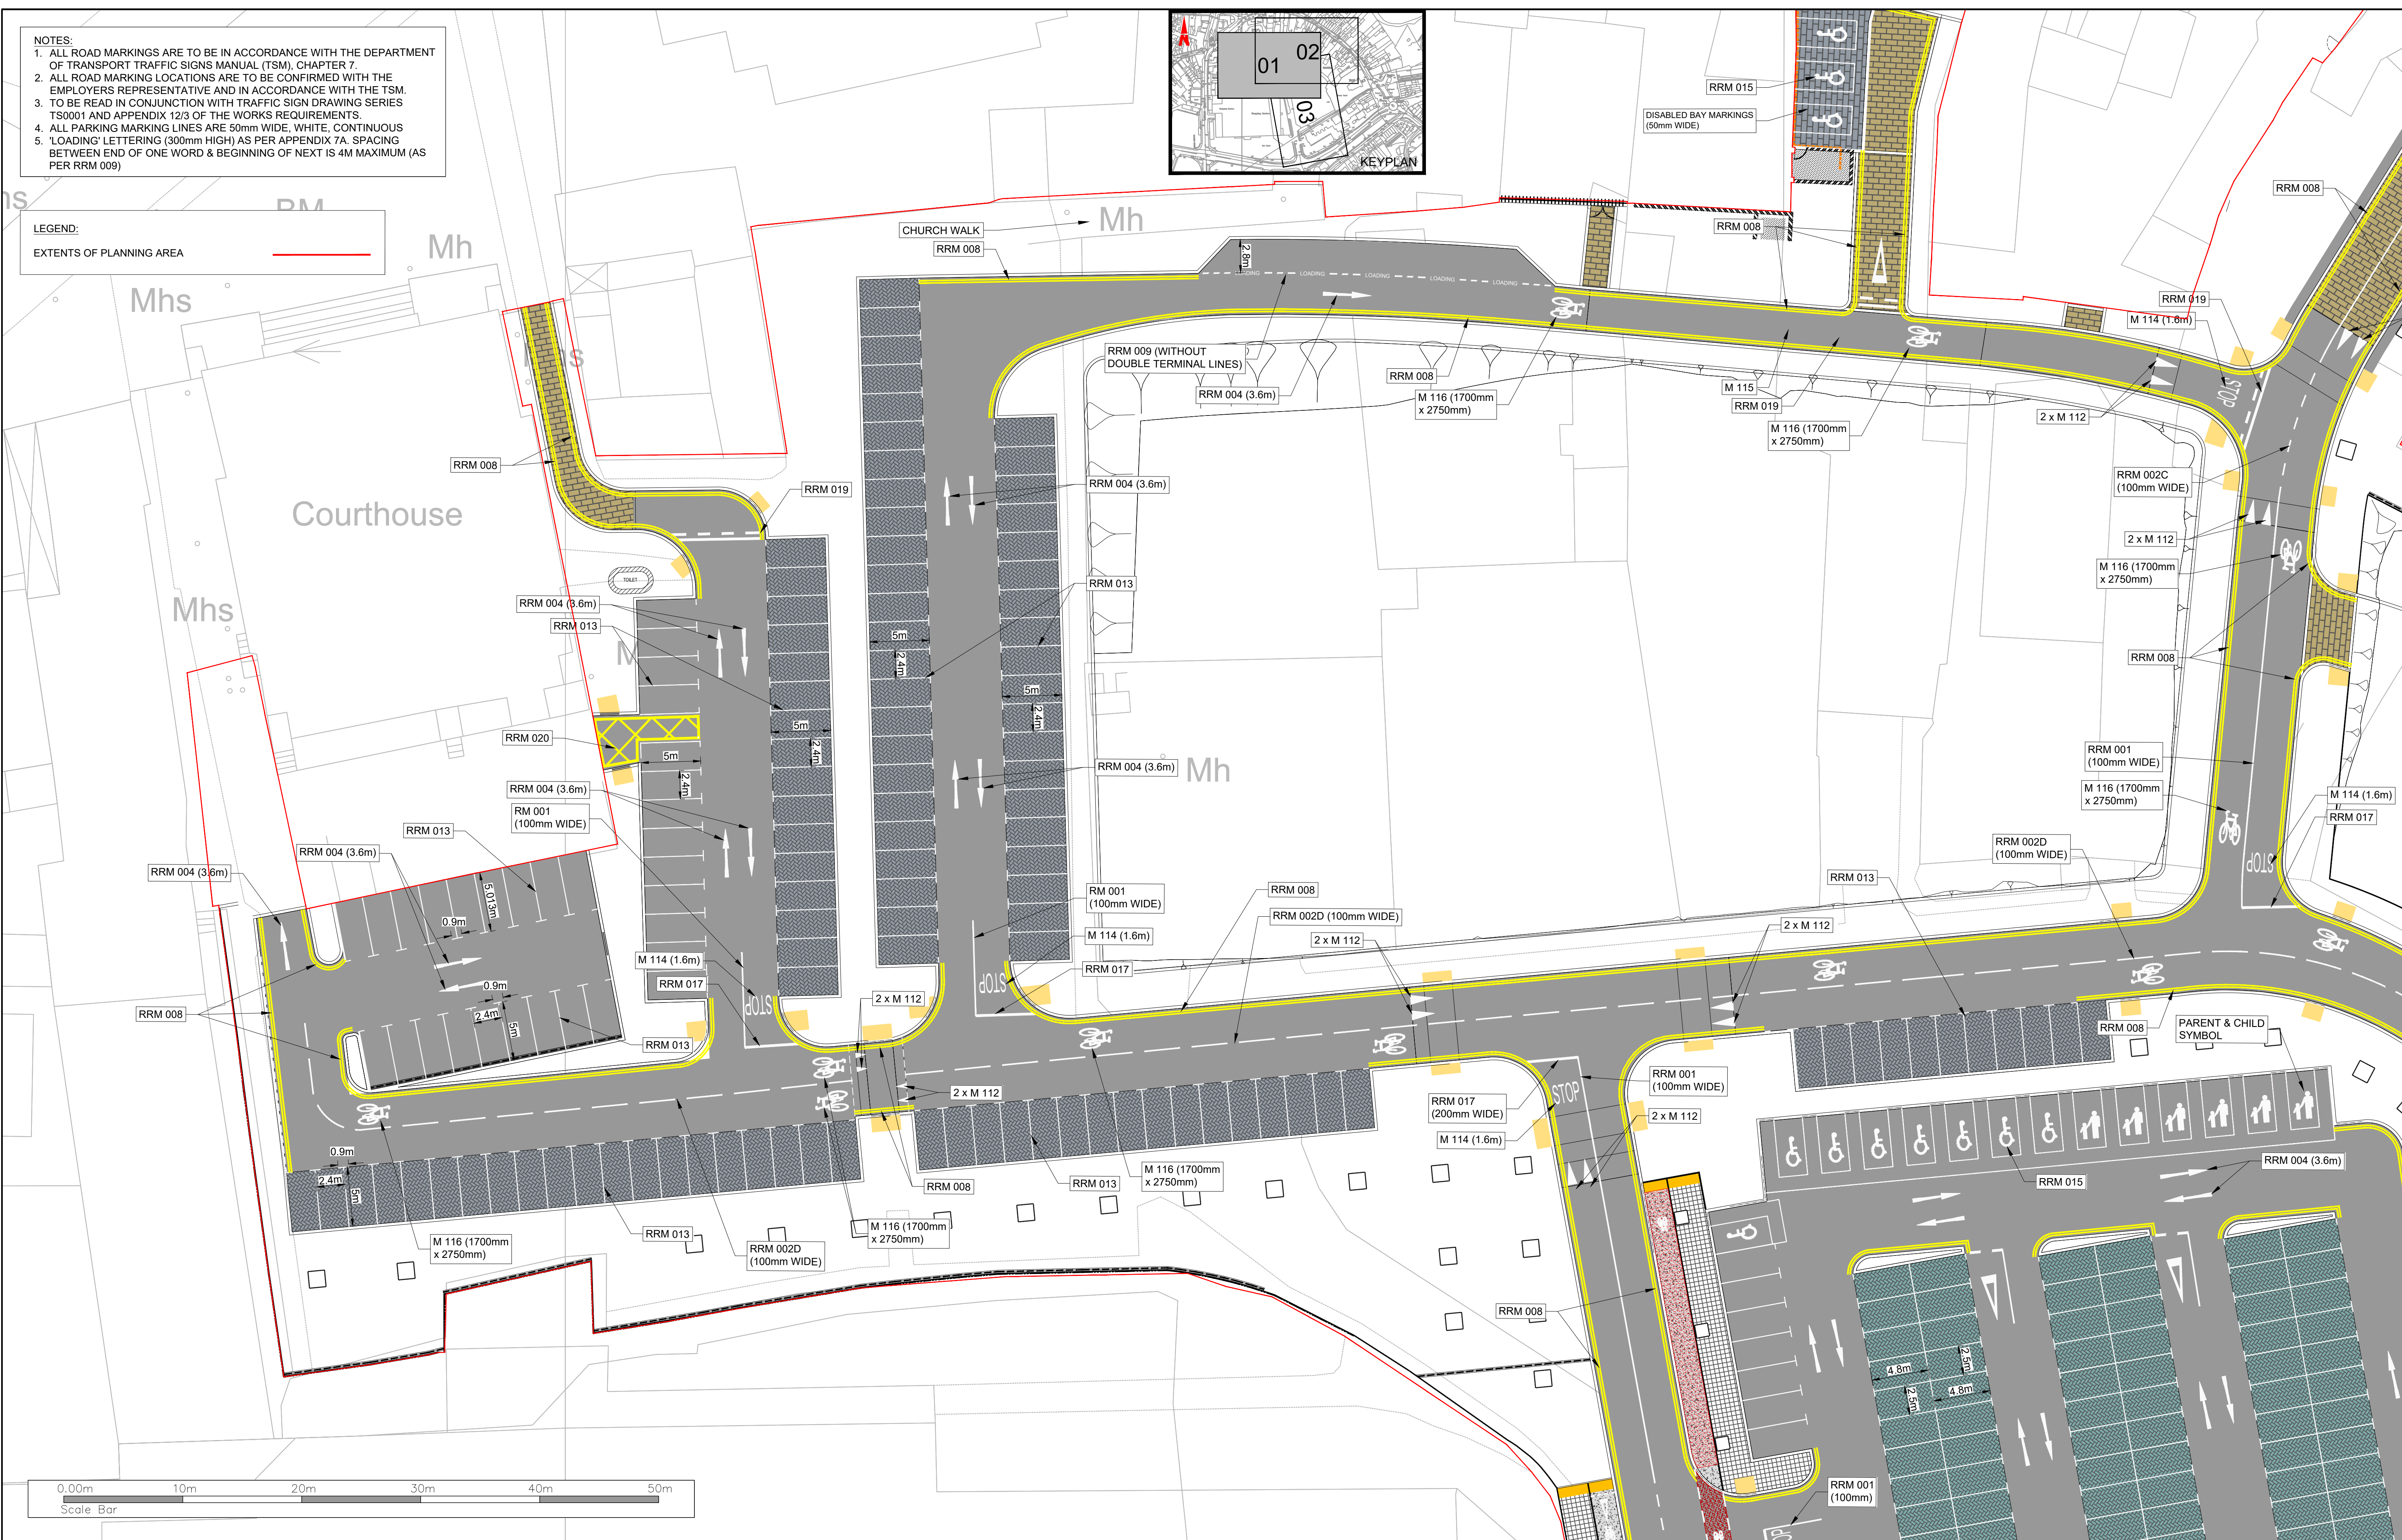


LEGEND:

EXTENTS OF PLANNING AREA

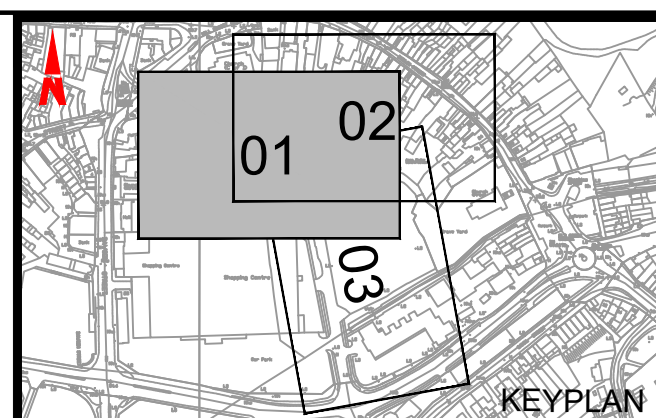

Comhairle Contae Mhuineacháin
Monaghan County Council

(i) Hard copies, dwf and pdf will form a controlled issue of the drawing. All other formats (dwg etc.) are deemed to be an uncontrolled issue and any work carried out based on these files is at the recipients own risk. RPS will not accept any responsibility for any errors from the use of these files, either by human error by the recipient, listing of the un-dimensioned measurements, compatibility with the recipients software, and any errors arising when these files are used to aid the recipients drawing production, or setting out on site.

(iii) This drawing is the property of RPS, it is a project confidential classified document. It must not be copied used or its contents divulged without prior written consent. The needs and expectations of client and RPS must be considered when working with this drawing.

(iv) Information including topographical survey, geotechnical investigation and utility detail used in the design have been provided by others.

(v) All Levels refer to Ordnance Survey Datum, Malin Head

P02	01.03.22	ME MF	PLANNING	RS
P01	26.05.21	MG MF	DETAILED DESIGN	RS
Rev	Date	Drn Chk	Amendment / Issue	App

IPS

Model File Identifier	N/A
-----------------------	-----

Scale	1:250 @ A1 1:500 @ A3
Created on	JANUARY 2021
Sheets	01 of 03

Project	MONAGHAN TOWN - DUBLIN STREET REGENERATION PROJECT
---------	---

ROAD MARKINGS

File Identifier
MGT0528-RPS-00-XX-DR-C-RM1001

Drawing No.	
-------------	--




Statu

Rev	P0
-----	----

Ordnance Survey Ireland Licence No. EN0005020 © Ordnance Survey Ireland/Government of Ireland

LEGEND:

EXTENTS OF PLANNING AREA

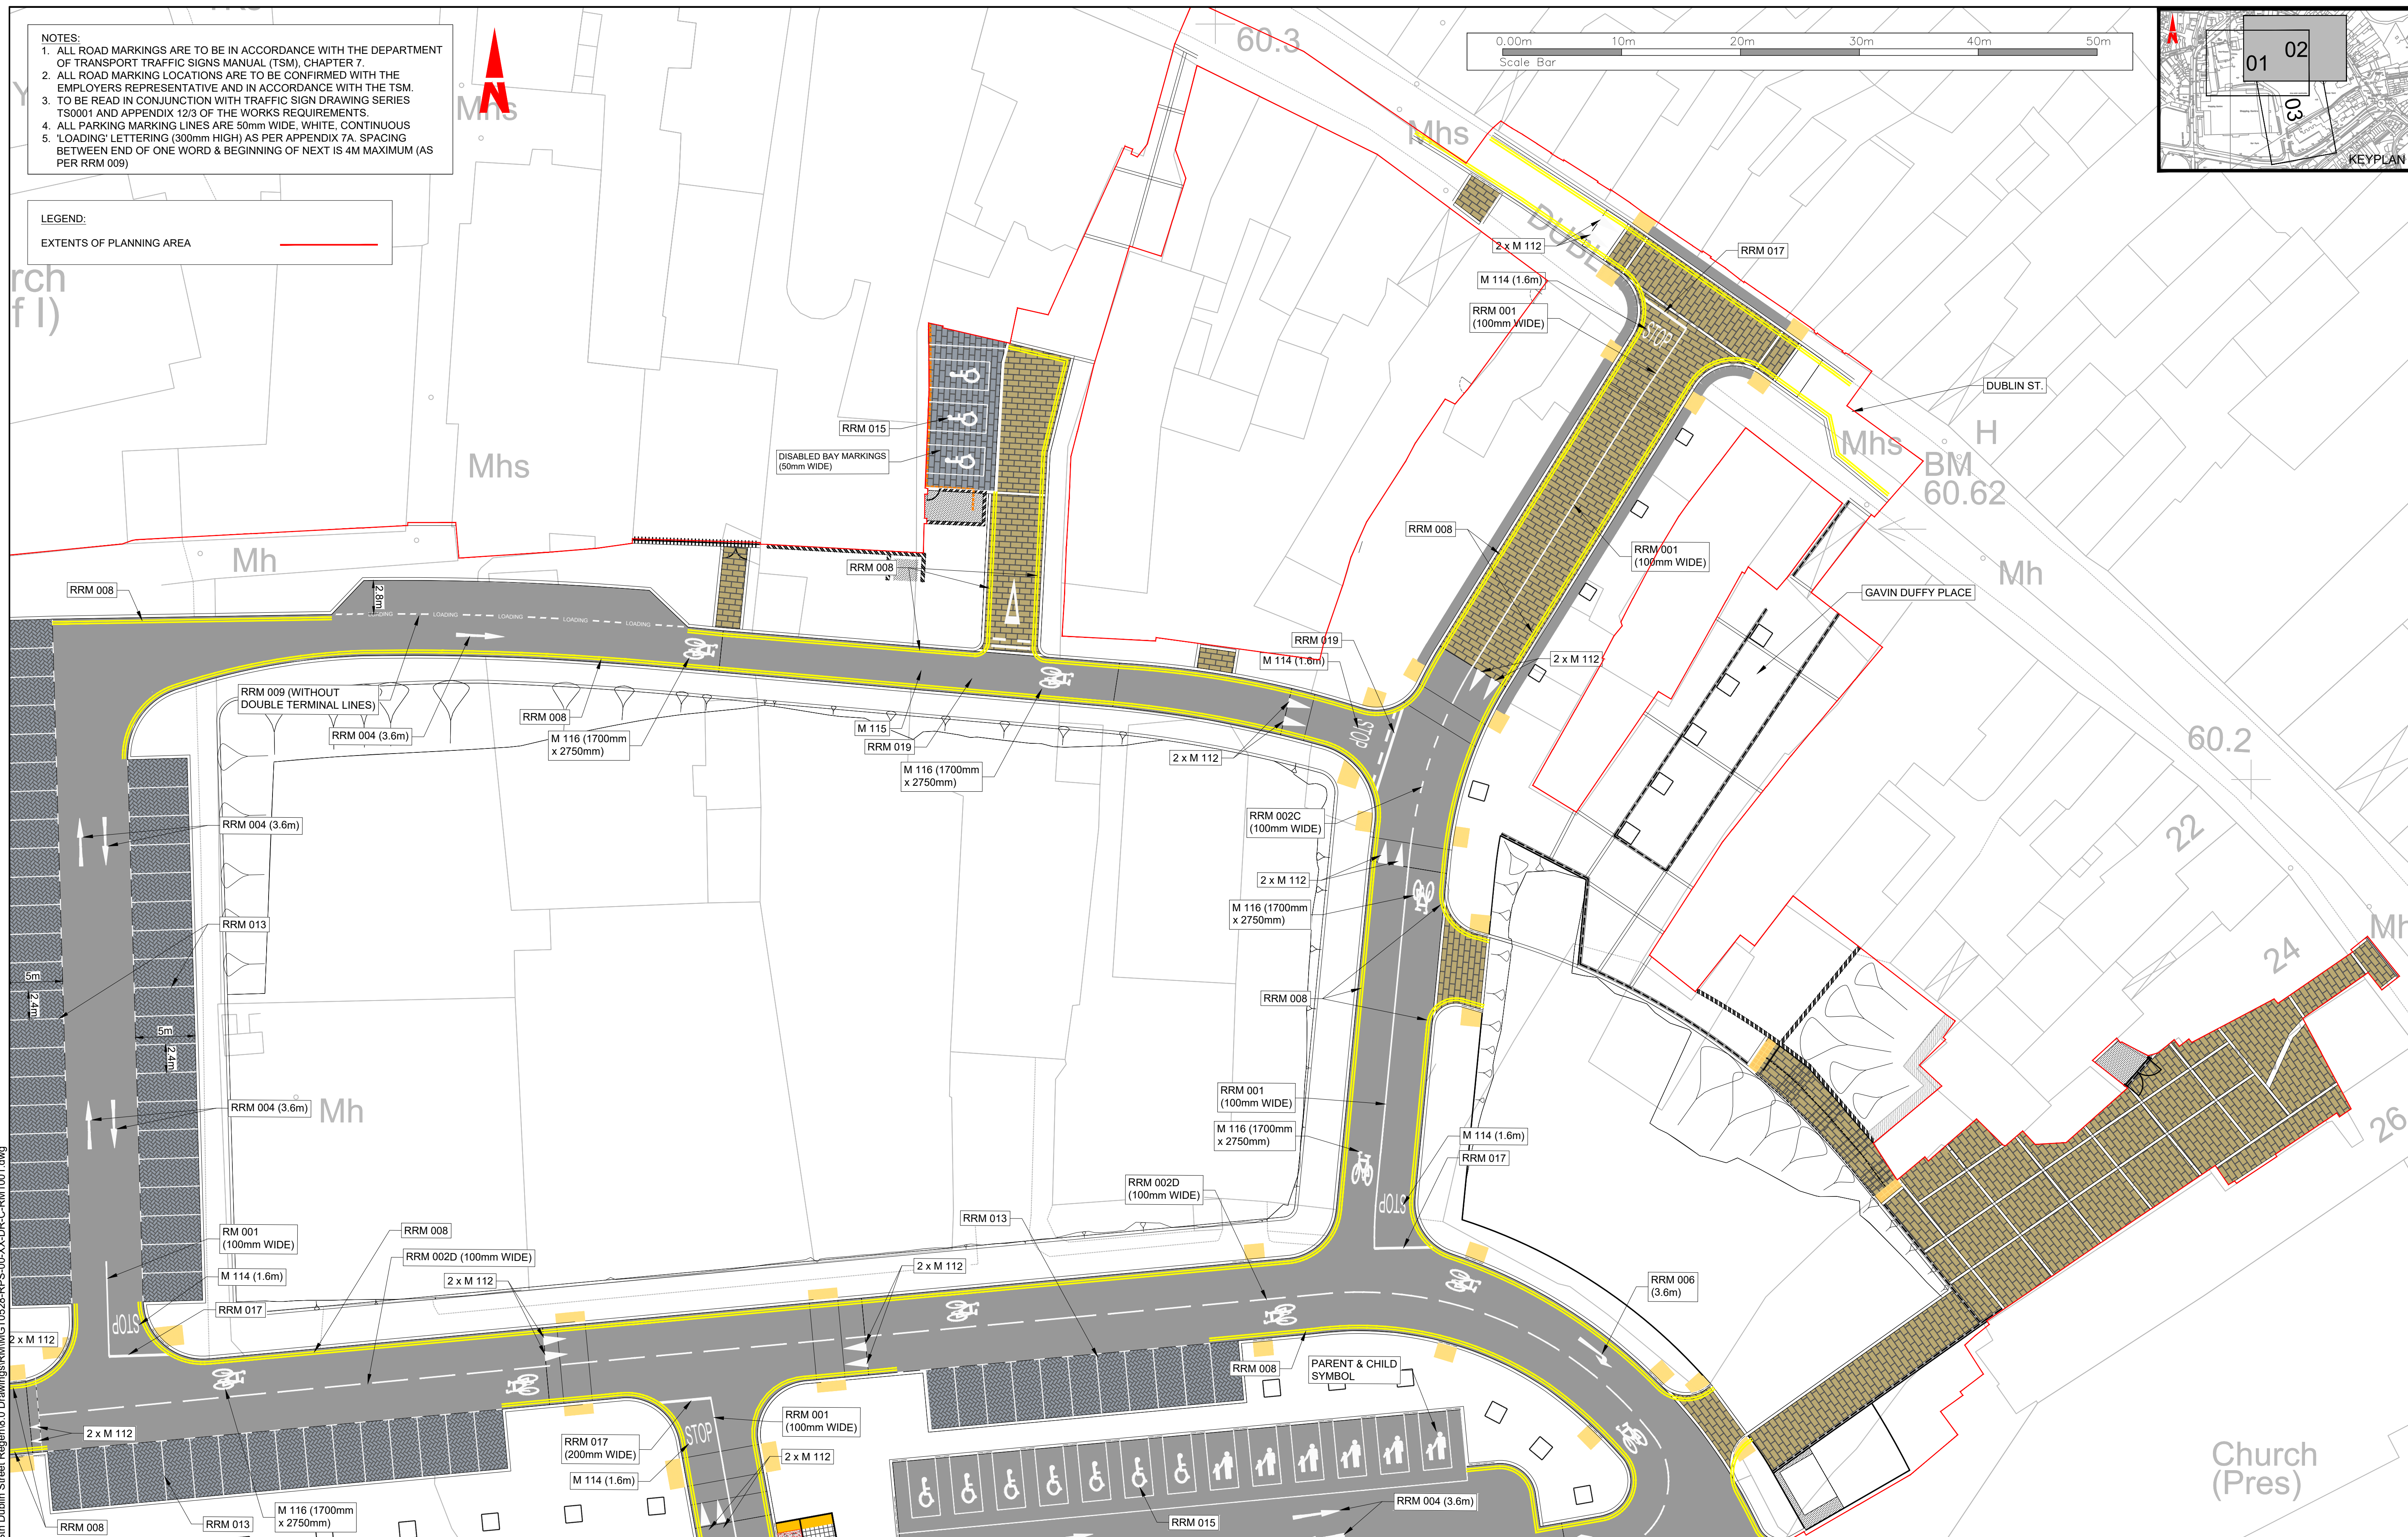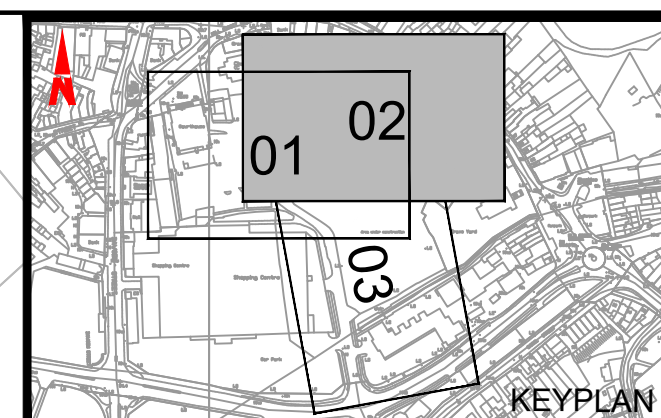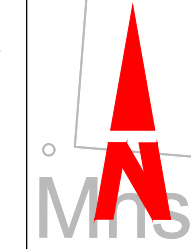

Comhairle Contae Mhuineacháin
Monaghan County Council

(ii) DO NOT SCALE, use figured dimensions only.

(v) All Levels refer to Ordnance Survey Datum, Malin Head

P02		MR MF	PLANNING	RS
P01	26.05.21	MR MF	DETAILED DESIGN	RS
Rev	Date	Drn Cnfr	Amendment / Issue	App



Scale	1:250 @ A1 1:500 @ A3
Created on	JANUARY 2021
Sheets	02 of 03

1	Project	MONAGHAN TOWN - DUBLIN STREET
3		REGENERATION PROJECT


ROAD MARKINGS

File Identifier	MGT0528-RPS-00-XX-DB-C-RM1001
-----------------	-------------------------------

Drawing No

	Status
--	--------

Rev	P02
-----	-----

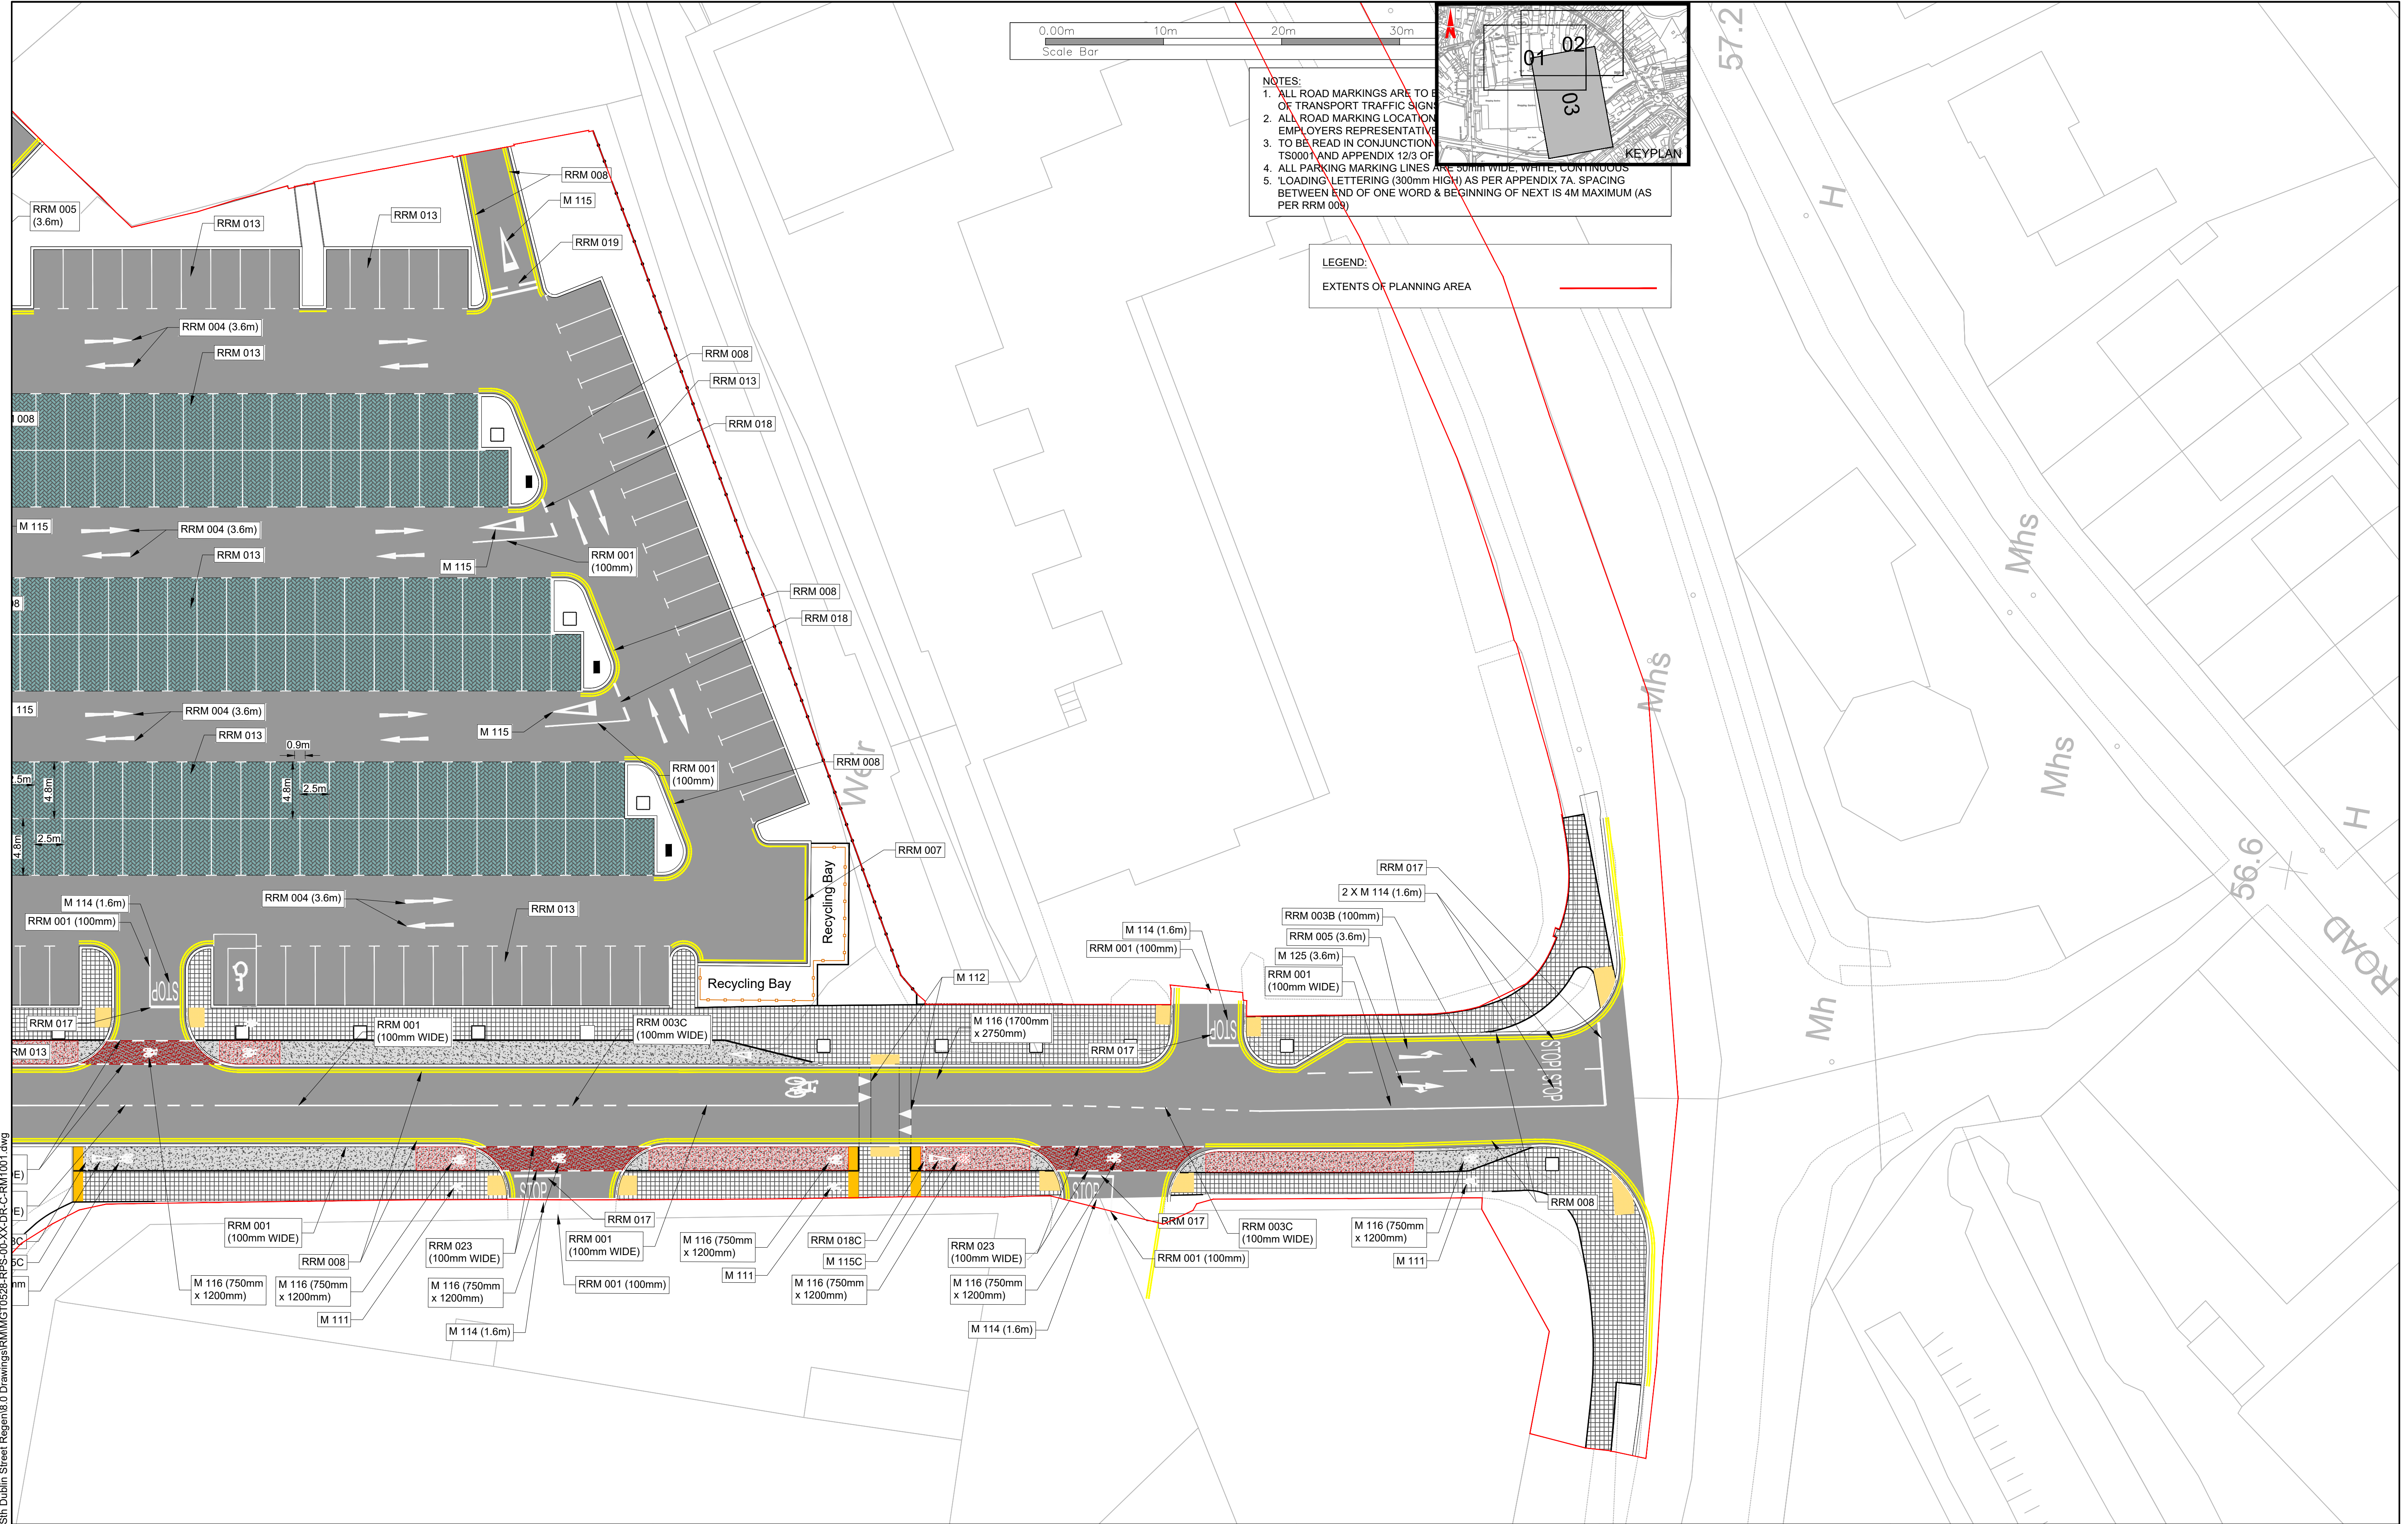

T:\MGT0528_Monaghan CoCo_Sin Dublin Street Regen\9.0 Drawings\RM\MGT0528-RPS-00-XX-DR-C-RM1001.dwg

Client



General Notes

(i) Hard copies, dwf and pdf will form a controlled issue of the drawing. All other formats (dwg etc.) are deemed to be an uncontrolled issue and any work carried out based on these files is at the recipients own risk. RPS will not accept any responsibility for any errors from the use of these files, either by human error by the recipient, listing of the un-dimensioned measurements, compatibility with the recipients software, and any errors arising when these files are used to aid the recipients drawing production, or setting out on site.

(ii) DO NOT SCALE, use figured dimensions only.

(iii) This drawing is the property of RPS, it is a project confidential classified document. It must not be copied used or its contents divulged without prior written consent. The needs and expectations of client and RPS must be considered when working with this drawing.

(iv) Information including topographical survey, geotechnical investigation and utility detail used in the design have been provided by others.

(v) All Levels refer to Ordnance Survey Datum, Malin Head.

Rev	Date	Drawn By	Checked By	Amendment / Issue	App
P02		Mf	Mf	PLANNING	RS
P01	26.05.21	Mf	Mf	DETAILED DESIGN	RS



Model File Identifier
N/A

Scale	1:250 @ A1 1:500 @ A3
Created on	JANUARY 2021
Sheets	03 of 03

Project
MONAGHAN TOWN - DUBLIN STREET
REGENERATION PROJECT

Title
ROAD MARKINGS

File Identifier MGT0528-RPS-00-XX-DR-C-RM1001	Drawing No. RM1001- 03	Status S4	Rev P02
--	---------------------------	--------------	------------