


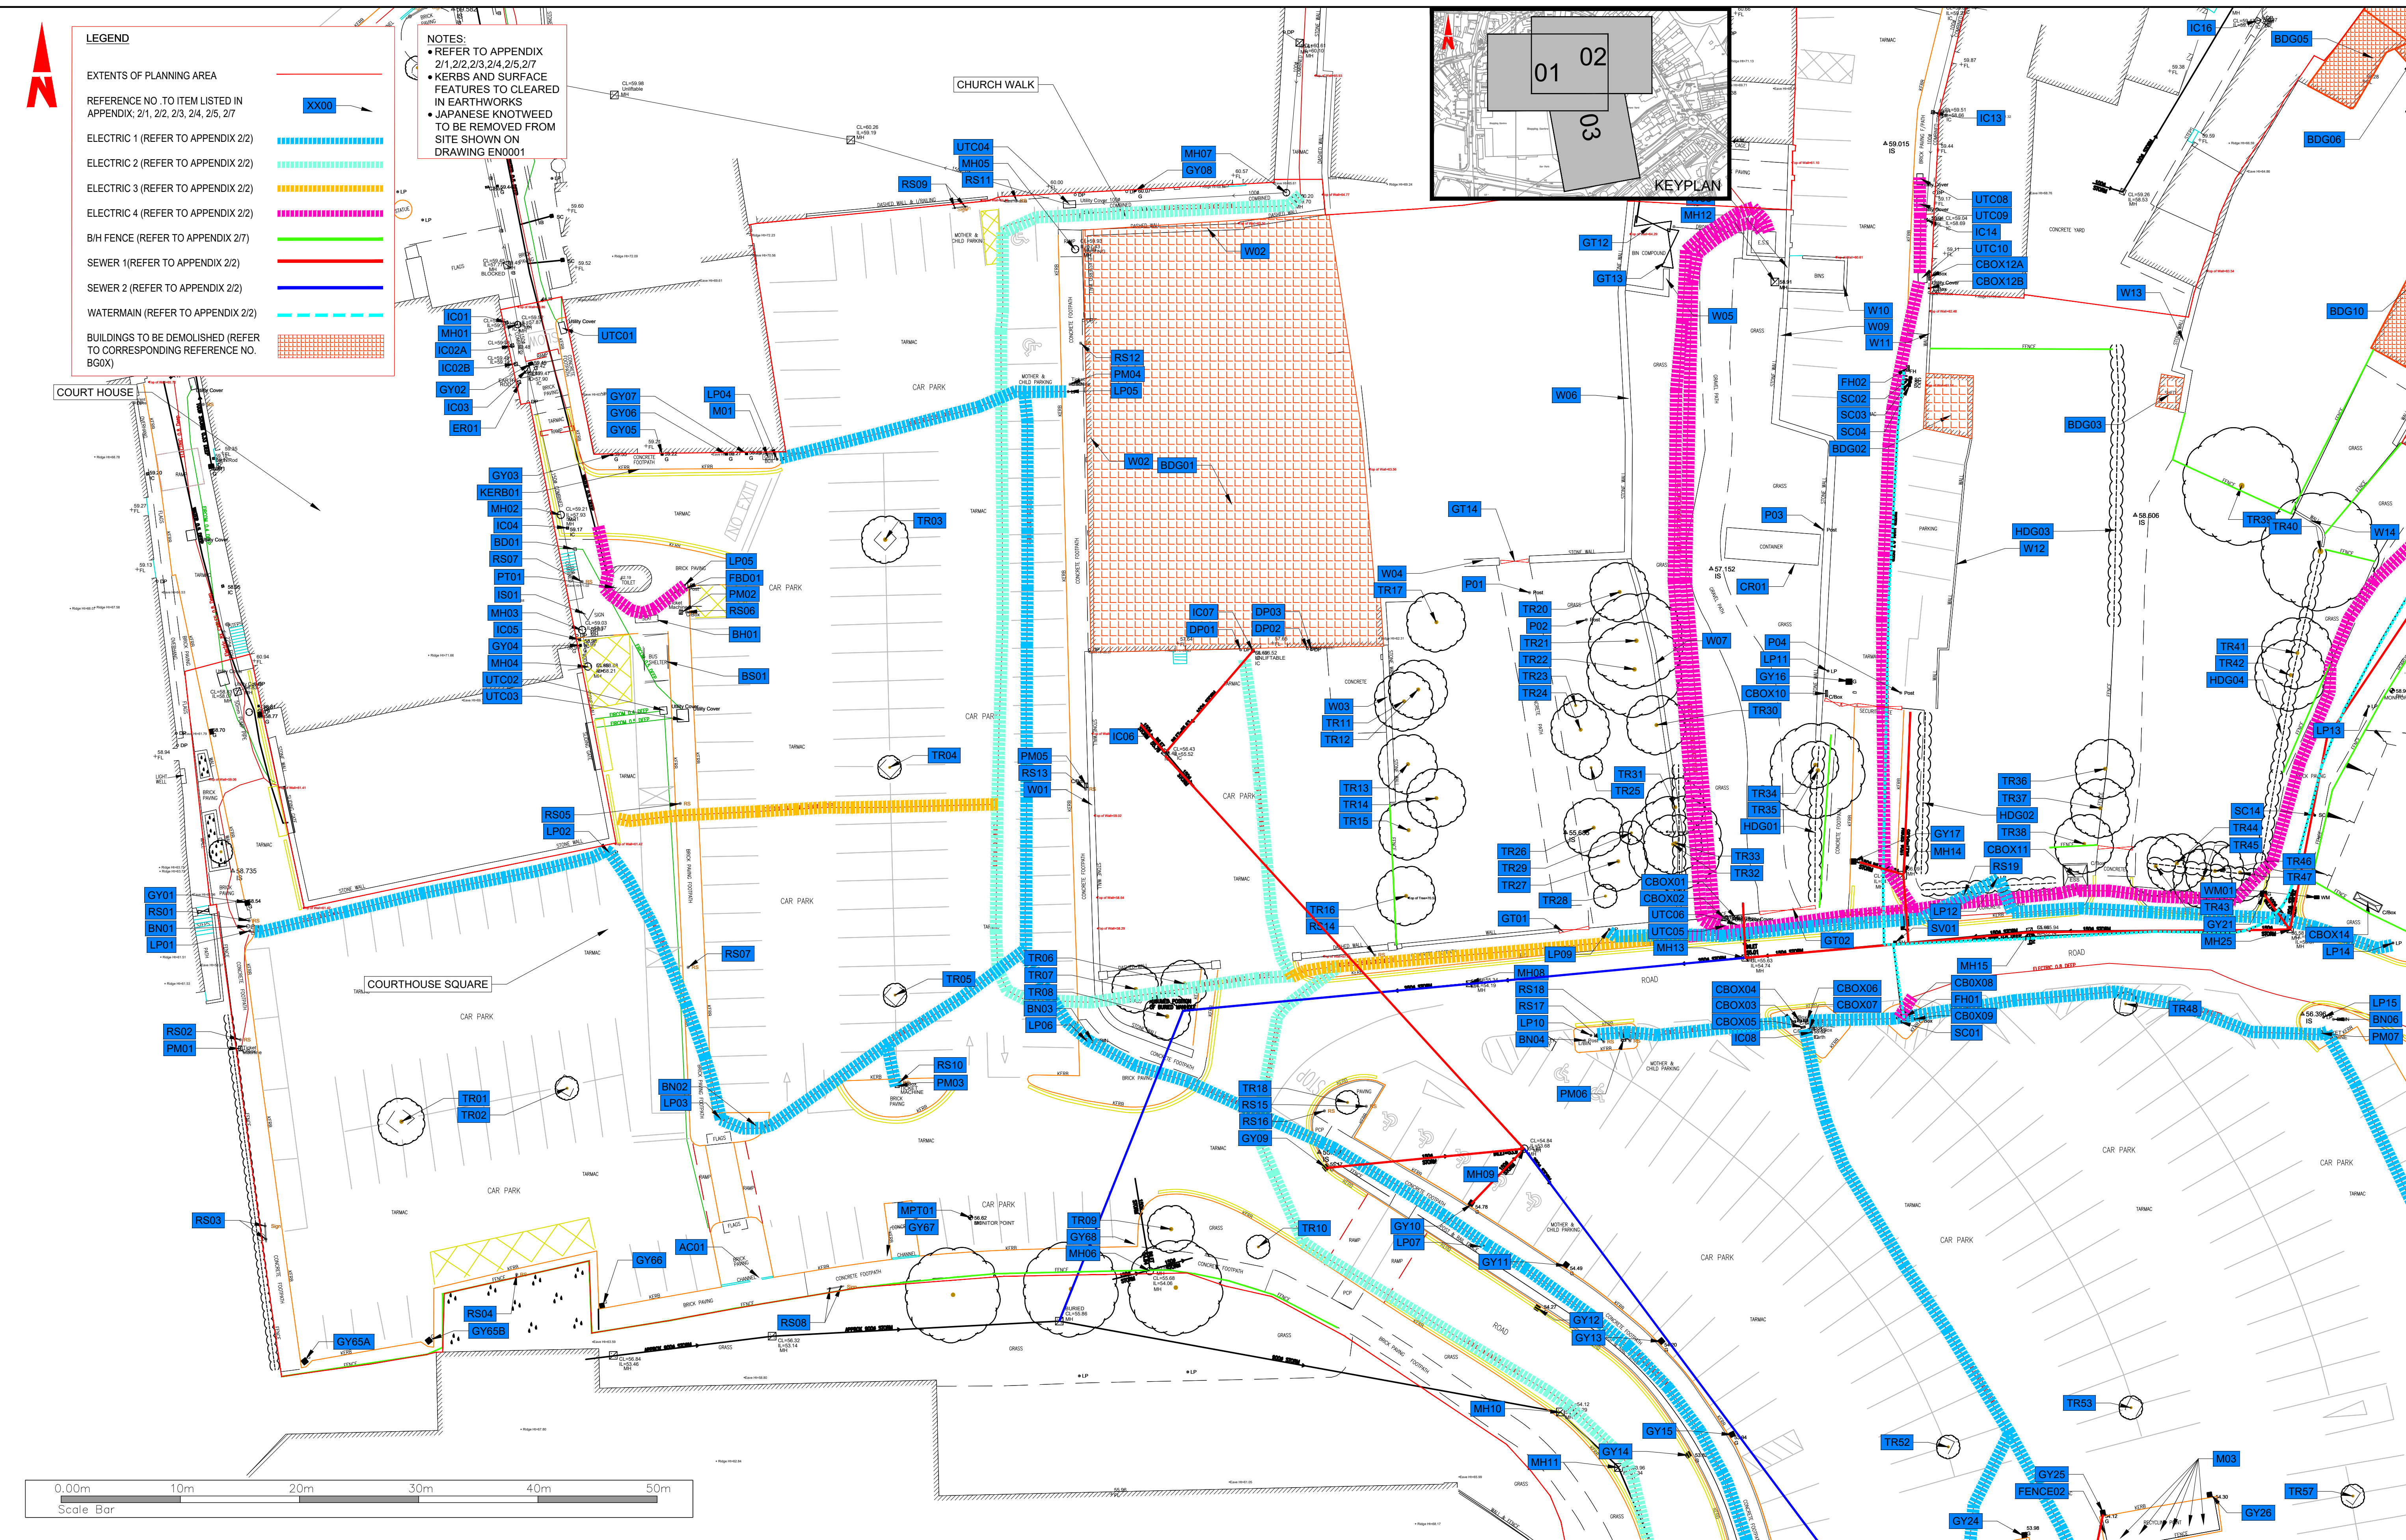

Client

Comhairle Contae Mhuineacháin
Monaghan County Council

General Notes

(i) Hard copies, dwf and pdf will form a controlled issue of the drawing. All other formats (dwg etc.) are deemed to be an uncontrolled issue and any work carried out based on these files is at the recipients own risk. RPS will not accept any responsibility for any errors from the use of these files, either by human error by the recipient, listing of the un-dimensioned measurements, compatibility with the recipients software, and any errors arising when these files are used to aid the recipients drawing production, or setting out on site.

(ii) DO NOT SCALE, use figured dimensions only.

(iii) This drawing is the property of RPS, it is a project confidential classified document. It must not be copied used or its contents divulged without prior written consent. The needs and expectations of client and RPS must be considered when working with this drawing.

(iv) Information including topographical survey, geotechnical investigation and utility detail used in the design have been provided by others.

(v) All Levels refer to Ordnance Survey Datum, Malin Head.

Rev	Date	Dim	Amendment / Issue	App
P01	15.06.21	Wg	PLANNING	AS

Scale

1:250 @ A1
1:500 @ A3

Created on

FEB 2021

Sheets

01 of 03

Model File Identifier

N/A

Project


MONAGHAN TOWN - DUBLIN STREET
REGENERATION PROJECT

Title

SITE CLEARENCE

File Identifier	Drawing No.	Status	Rev
MGT0528-RPS-00-XX-DR-C-SC1001	SC1001	S4	P01

T:\MGT0528_Monaghan CoCo_Sin Dublin Street Regeneration\0.0 Drawings\SC\MGT0528-RPS-00-XX-DR-C-SC1001.dwg

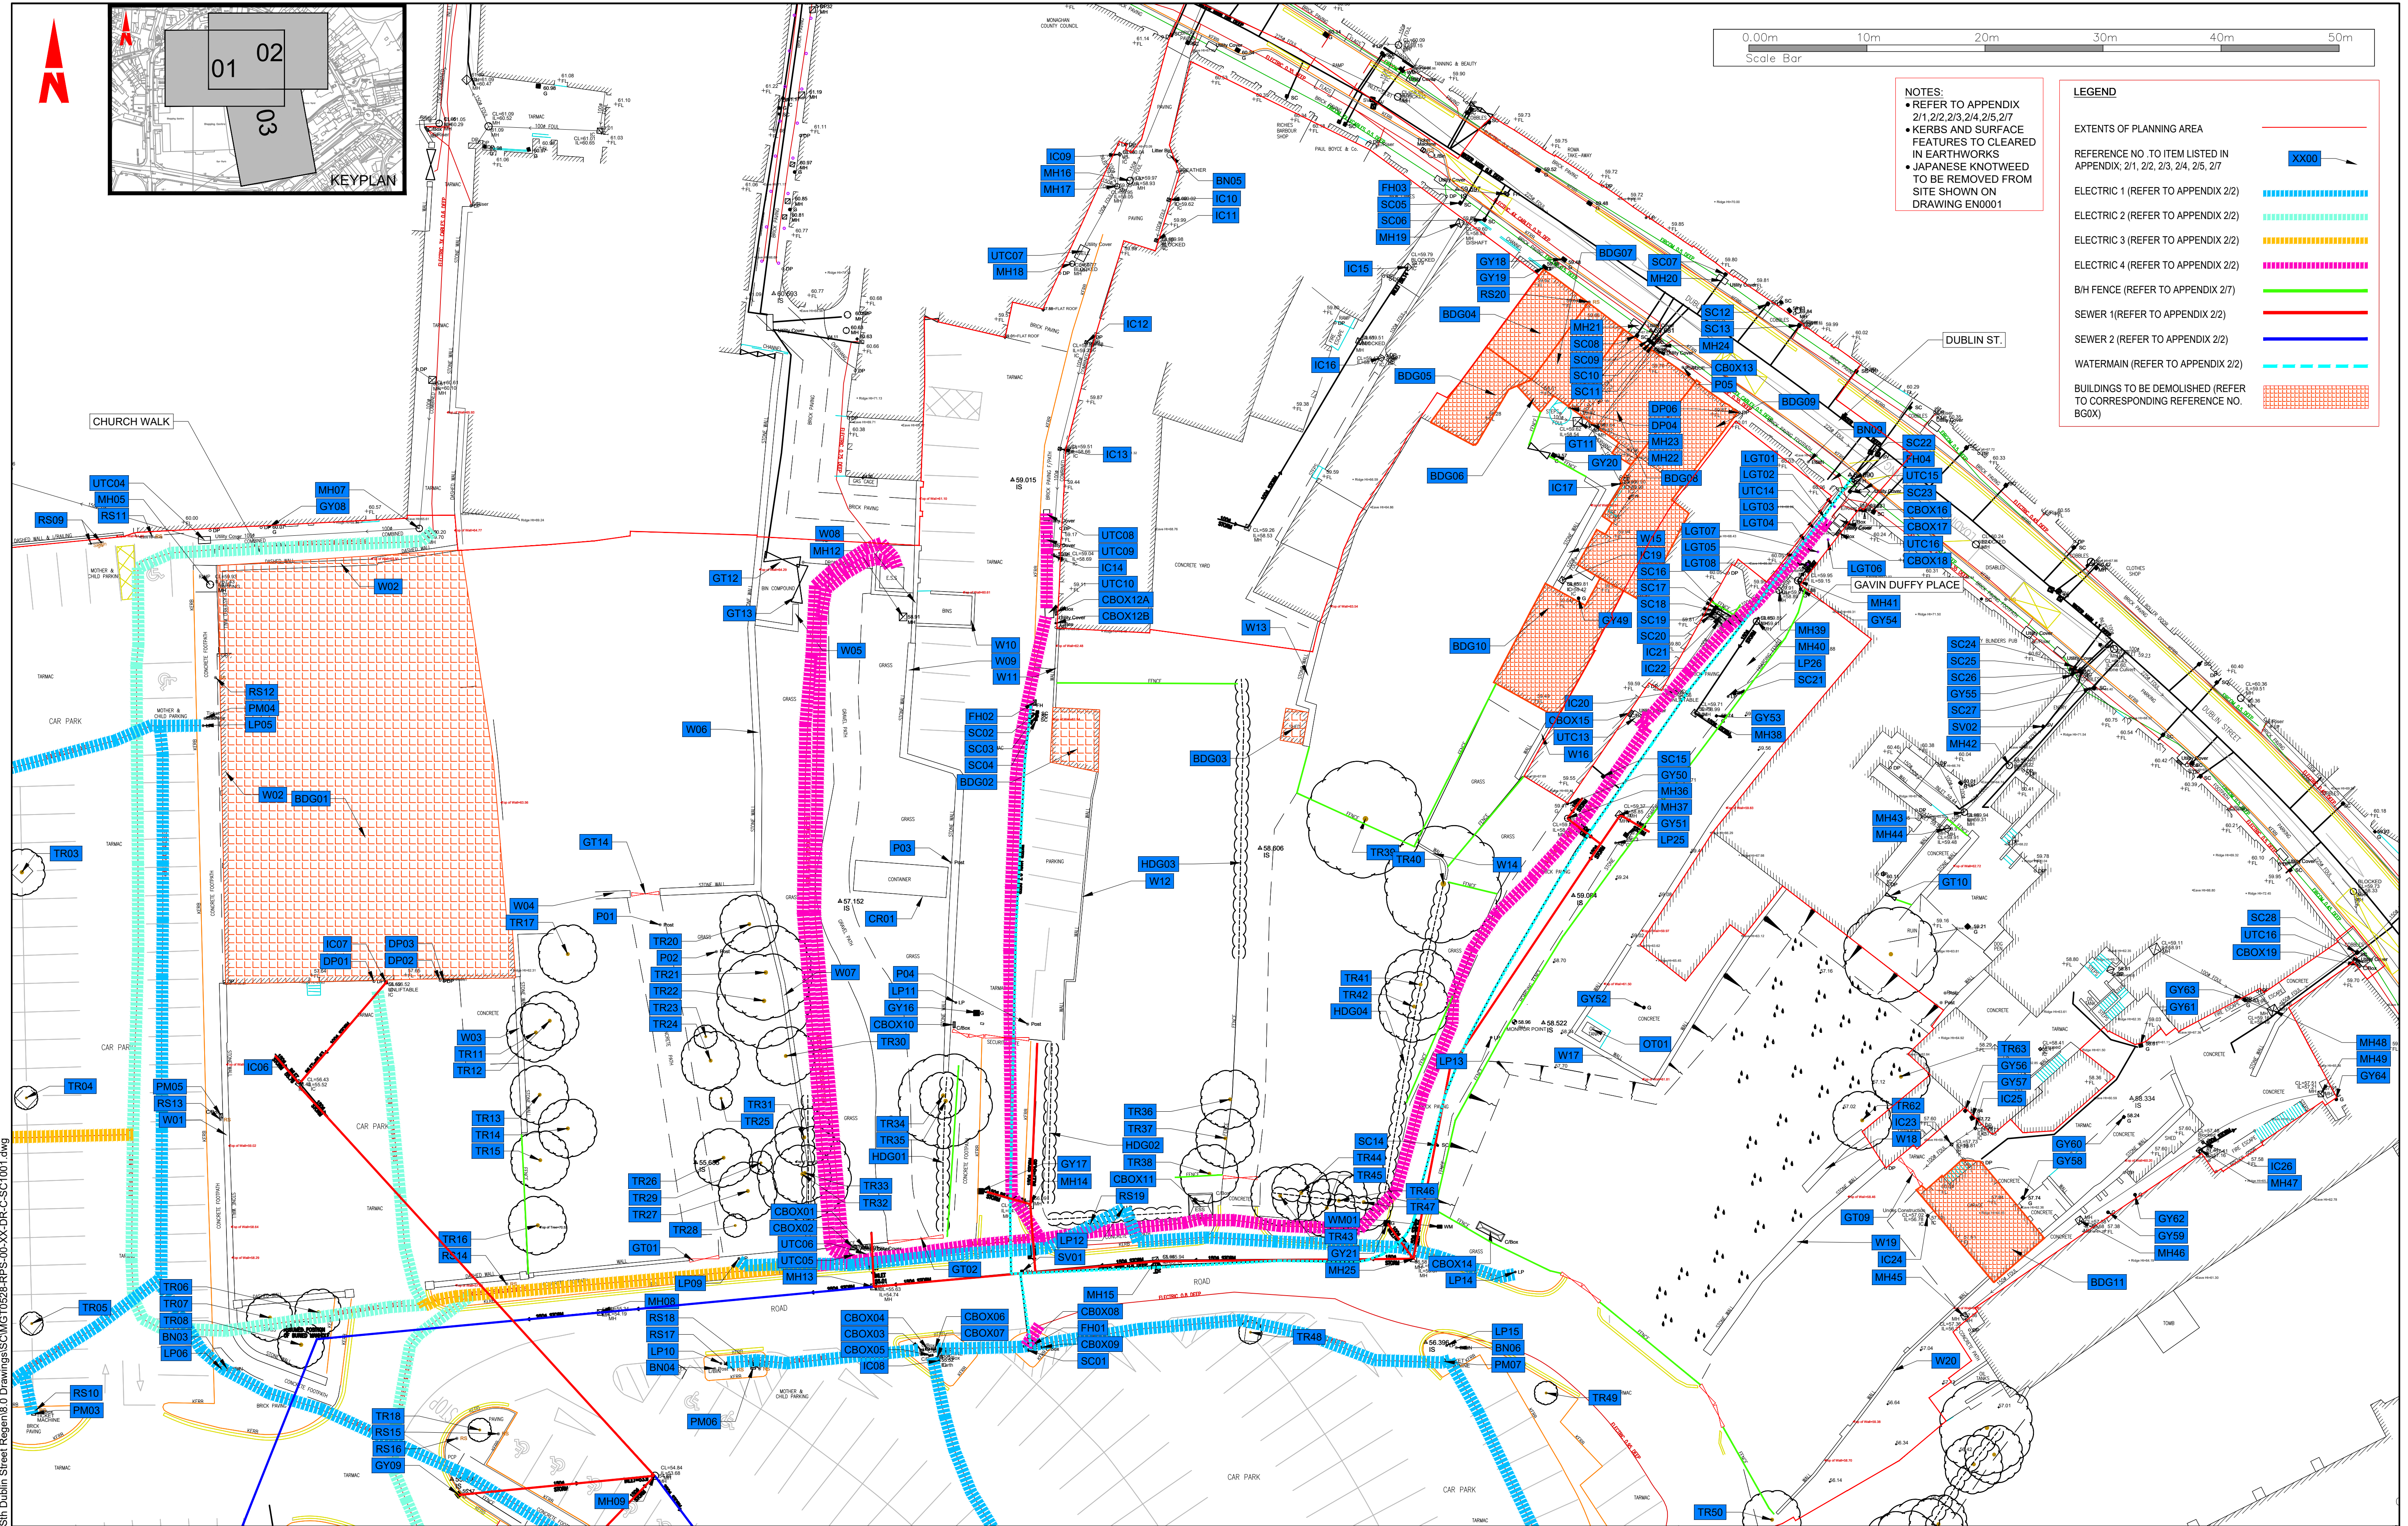

T:\MGT0528_Monaghan CoCo_Sin Dublin Street Regeneration\0. Drawings\SCMGT0528-RPS-00-XX-DR-C-SC1001.dwg

Client



General Notes

- (i) Hard copies, dwf and pdf will form a controlled issue of the drawing. All other formats (dwg etc.) are deemed to be an uncontrolled issue and any work carried out based on these files is at the recipients own risk. RPS will not accept any responsibility for any errors from the use of these files, either by human error by the recipient, listing of the un-dimensioned measurements, compatibility with the recipients software, and any errors arising when these files are used to aid the recipients drawing production, or setting out on site.
- (ii) DO NOT SCALE, use figured dimensions only.
- (iii) This drawing is the property of RPS, it is a project confidential classified document. It must not be copied used or its contents divulged without prior written consent. The needs and expectations of client and RPS must be considered when working with this drawing.
- (iv) Information including topographical survey, geotechnical investigation and utility detail used in the design have been provided by others.
- (v) All Levels refer to Ordnance Survey Datum, Malin Head.

Rev	Date	Drawn	Checked	Amendment / Issue	App
P01	15.06.21	Wg	Mc	PLANNING	AS



Model File Identifier
N/A

Scale
1:250 @ A1
1:500 @ A3

Created on
FEB 2021

Sheets
02 of 03

Project
MONAGHAN TOWN - DUBLIN STREET
REGENERATION PROJECT

SITE CLEARENCE			
File Identifier	Drawing No.	Status	Rev
MGT0528-RPS-00-XX-DR-C-SC1001	SC1001	S4	P01

