


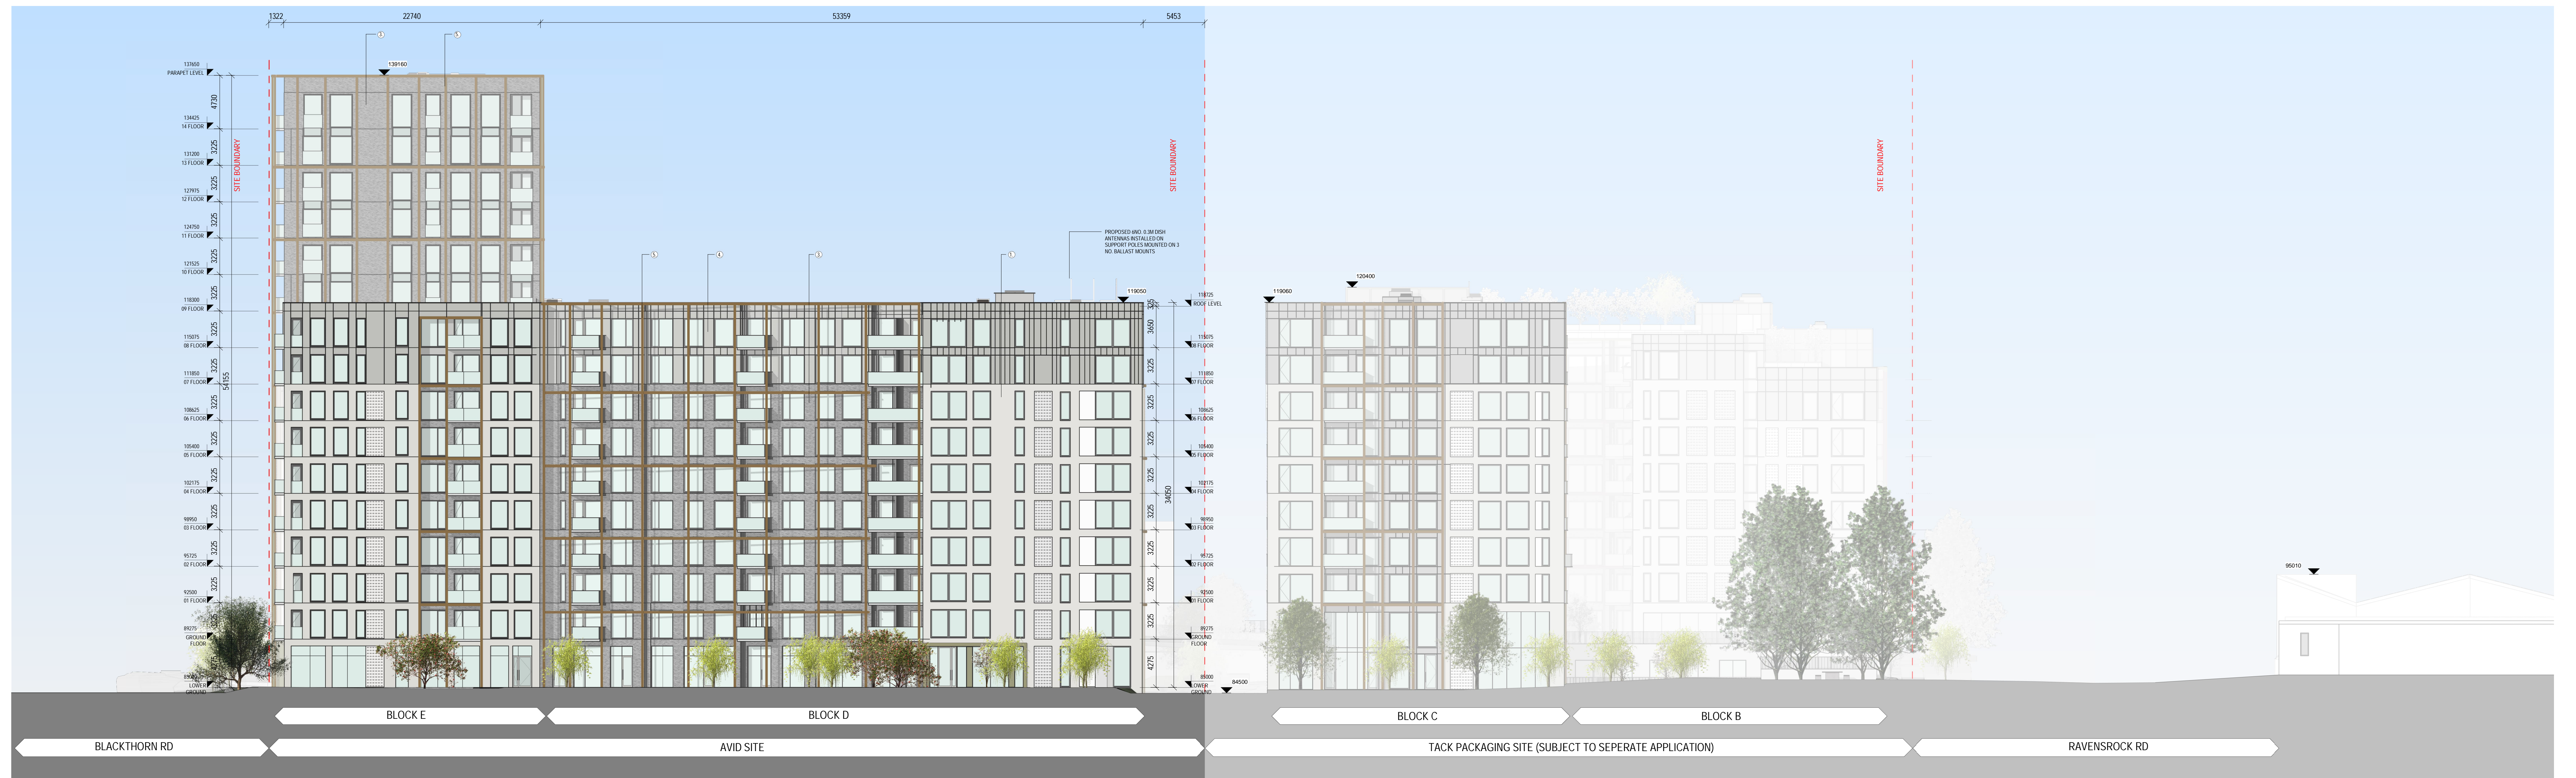

1 PROPOSED NORTH WEST CONTEXTUAL ELEVATION  
Scale: 1:200




2 PROPOSED NORTH EAST CONTEXTUAL ELEVATION  
Scale: 1:200

PLANNING

REV	DATE	DESCRIPTION	BY
1	05/11/2021	SH01	AF
2	15/12/2021	SH01	AF
3	27/04/2021	SH02	AF
4	23/06/2022	SH03	AF

**MATERIALS LEGEND**

	1 OFF WHITE BRICK		3 MEDIUM / DARK GREY BRICK		5 METAL FRAME
	2 LIGHT GREY BRICK		4 LIGHT GREY METAL CLADDING PANEL		6 GLASS SPANDREL CLADDING PANEL

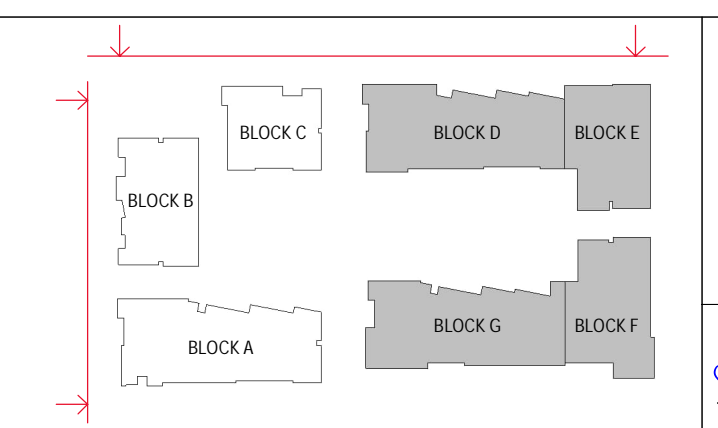

Client: ATLAS GP LIMITED  
 Project: CARMANHALL ROAD SHD 2022  
 Title: PROPOSED CONTEXTUAL ELEVATIONS - AVID SITE

APPROVED BY: *Sullivan*

Sheet No: 1081-MDO-AS-ZZ-DR-A-08015A  
 Scale as: As Indicated @ A0 Current Rev: 4 Project No: 1081

**MC CAULEY DAYE O'CONNELL**  
 ARCHITECTS  
 11 Merrion Square, Dublin 2, Ireland  
 Telephone: +353 (0)1 400 4171  
 info@mdo.ie | www.mdo.ie