


1 PROPOSED SOUTH EAST CONTEXTUAL ELEVATION
Scale: 1 : 200

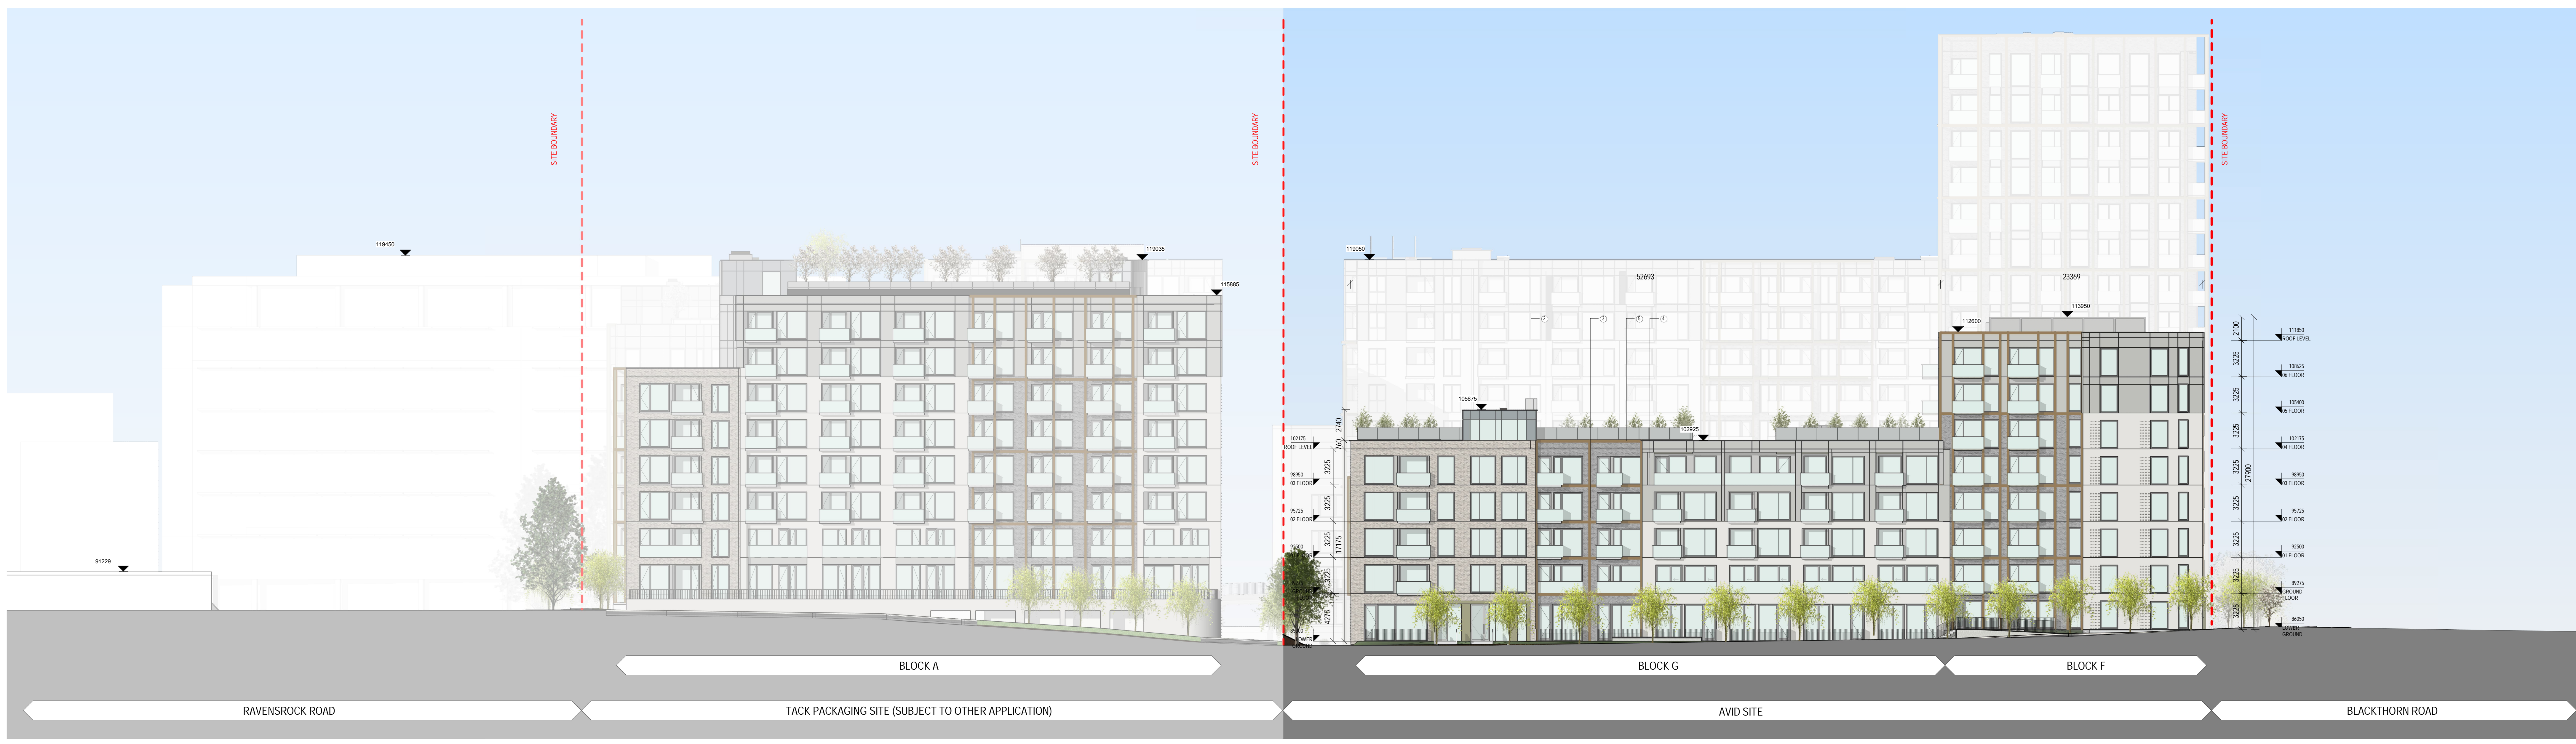

2 PROPOSED SOUTH WEST CONTEXTUAL ELEVATION
Scale: 1 : 200

REV	DATE	DESCRIPTION	BY
1	05/11/2021	SH01	AF
2	15/12/2021	SH01	AF
3	27/04/2021	SH02	AF
4	23/06/2022	SH03	AF

MATERIALS LEGEND

- ① OFF WHITE BRICK
- ② LIGHT GREY BRICK
- ③ MEDIUM / DARK GREY BRICK
- ④ LIGHT GREY METAL CLADDING PANEL
- ⑤ METAL FRAME
- ⑥ GLASS SPANDREL CLADDING PANEL

PLANNING

Client: ATLAS GP LIMITED
 Project: CARMANHALL ROAD SHD 2022
 Title: PROPOSED CONTEXTUAL ELEVATIONS 02 - AVID SITE

APPROVED BY: *Sullivan*

Sheet No: 1081-MDO-AS-ZZ-DR-A-08016A
 Scale as: As Indicated @ A0 Current Rev: 2 Project No: 1081

MC CAULEY DAYE O'CONNELL
 ARCHITECTS
 11 Merrion Square, Dublin 2, Ireland
 Telephone: +353 (0)1 400 4171
 info@mdo.ie | www.mdo.ie