


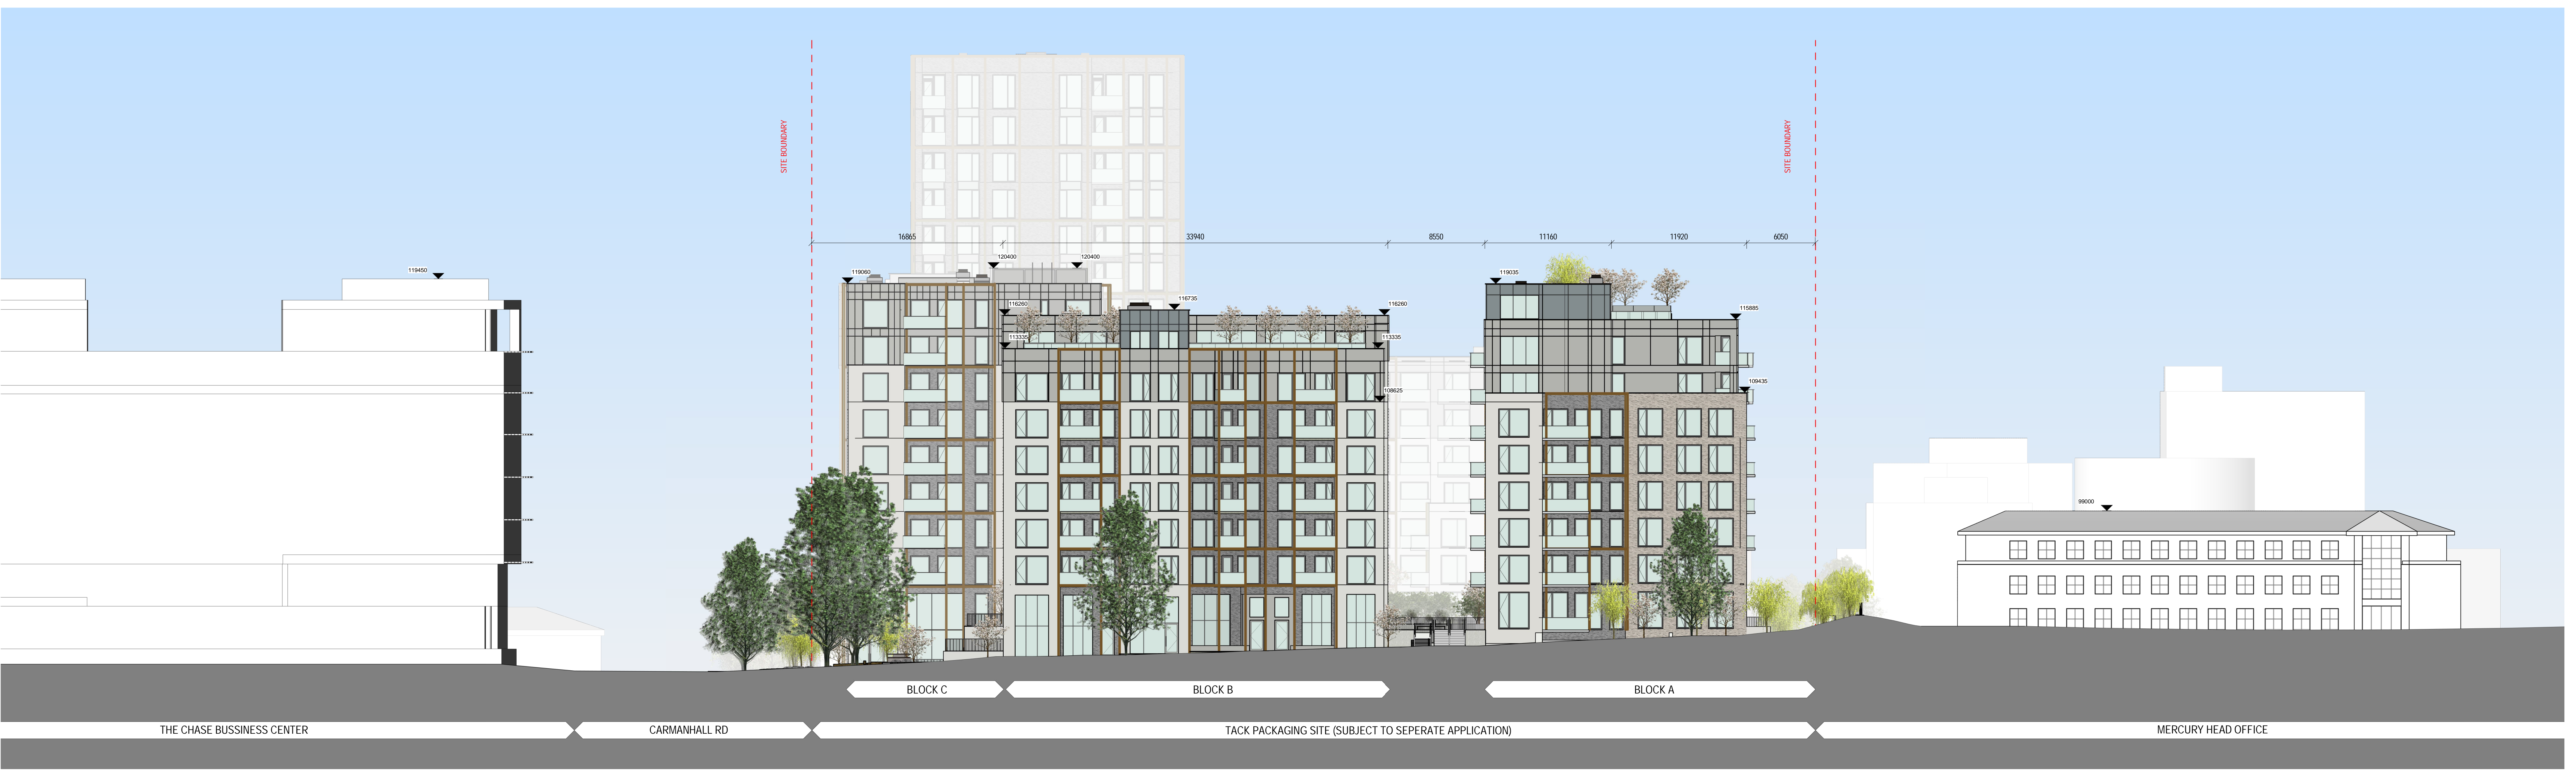

1 PROPOSED MASTERPLAN NORTH EAST CONTEXTUAL ELEVATION  
Scale: 1:200



2 PROPOSED MASTERPLAN NORTH WEST CONTEXTUAL ELEVATION  
Scale: 1:200

REV	DATE	DESCRIPTION	BY
1	05/11/2021	SH47	AT
2	19/12/2021	SH01	AT
3	22/04/2021	SH02	AT
4	22/06/2022	SH03	AT

**MATERIALS LEGEND**

	1 OFF WHITE BRICK		3 MEDIUM / DARK GREY BRICK		5 METAL FRAME
	2 LIGHT GREY BRICK		4 LIGHT GREY METAL CLADDING PANEL		6 GLASS SPANDEL CLADDING PANEL


**PLANNING**

Client: Sandford Environmental Construction Limited & Atlas GP Limited  
 Project: AVID-TACK MASTERPLAN  
 Title: PROPOSED CONTEXTUAL ELEVATIONS - MASTERPLAN

Sheet No: 1081-MDO-ZZ-ZZ-DR-A-08017  
 Scale as: As Indicated @ A0 Current Rev: 4 Project No: 1081

APPROVED BY: *Sullivan*

11 Merrion Square, Dublin 2, Ireland  
 Telephone: +353 (0)1 400 4171  
 info@mdo.ie | www.mdo.ie

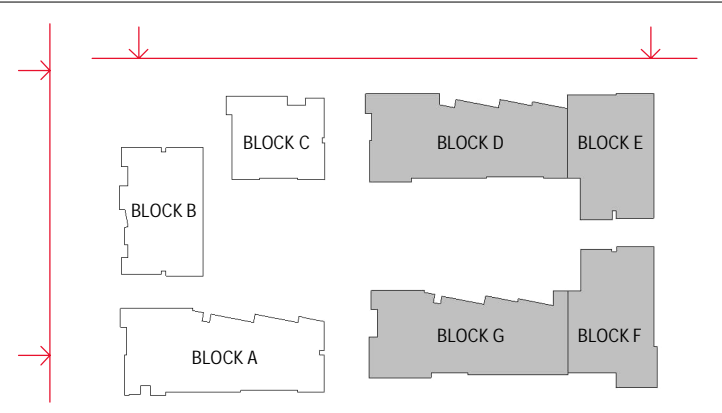

DO NOT SCALE [USE FIGURED DIMENSIONS ONLY] NOTIFY THE ARCHITECTS OF ANY DISCREPANCY ON THE DRAWING PRIOR TO WORK PROCEEDING | THIS DRAWING IS COPYRIGHT OF MC CAULEY DAVE O'CONNELL ARCHITECTS