


1 PROPOSED MASTERPLAN SOUTH EAST CONTEXTUAL ELEVATION
Scale: 1 : 200

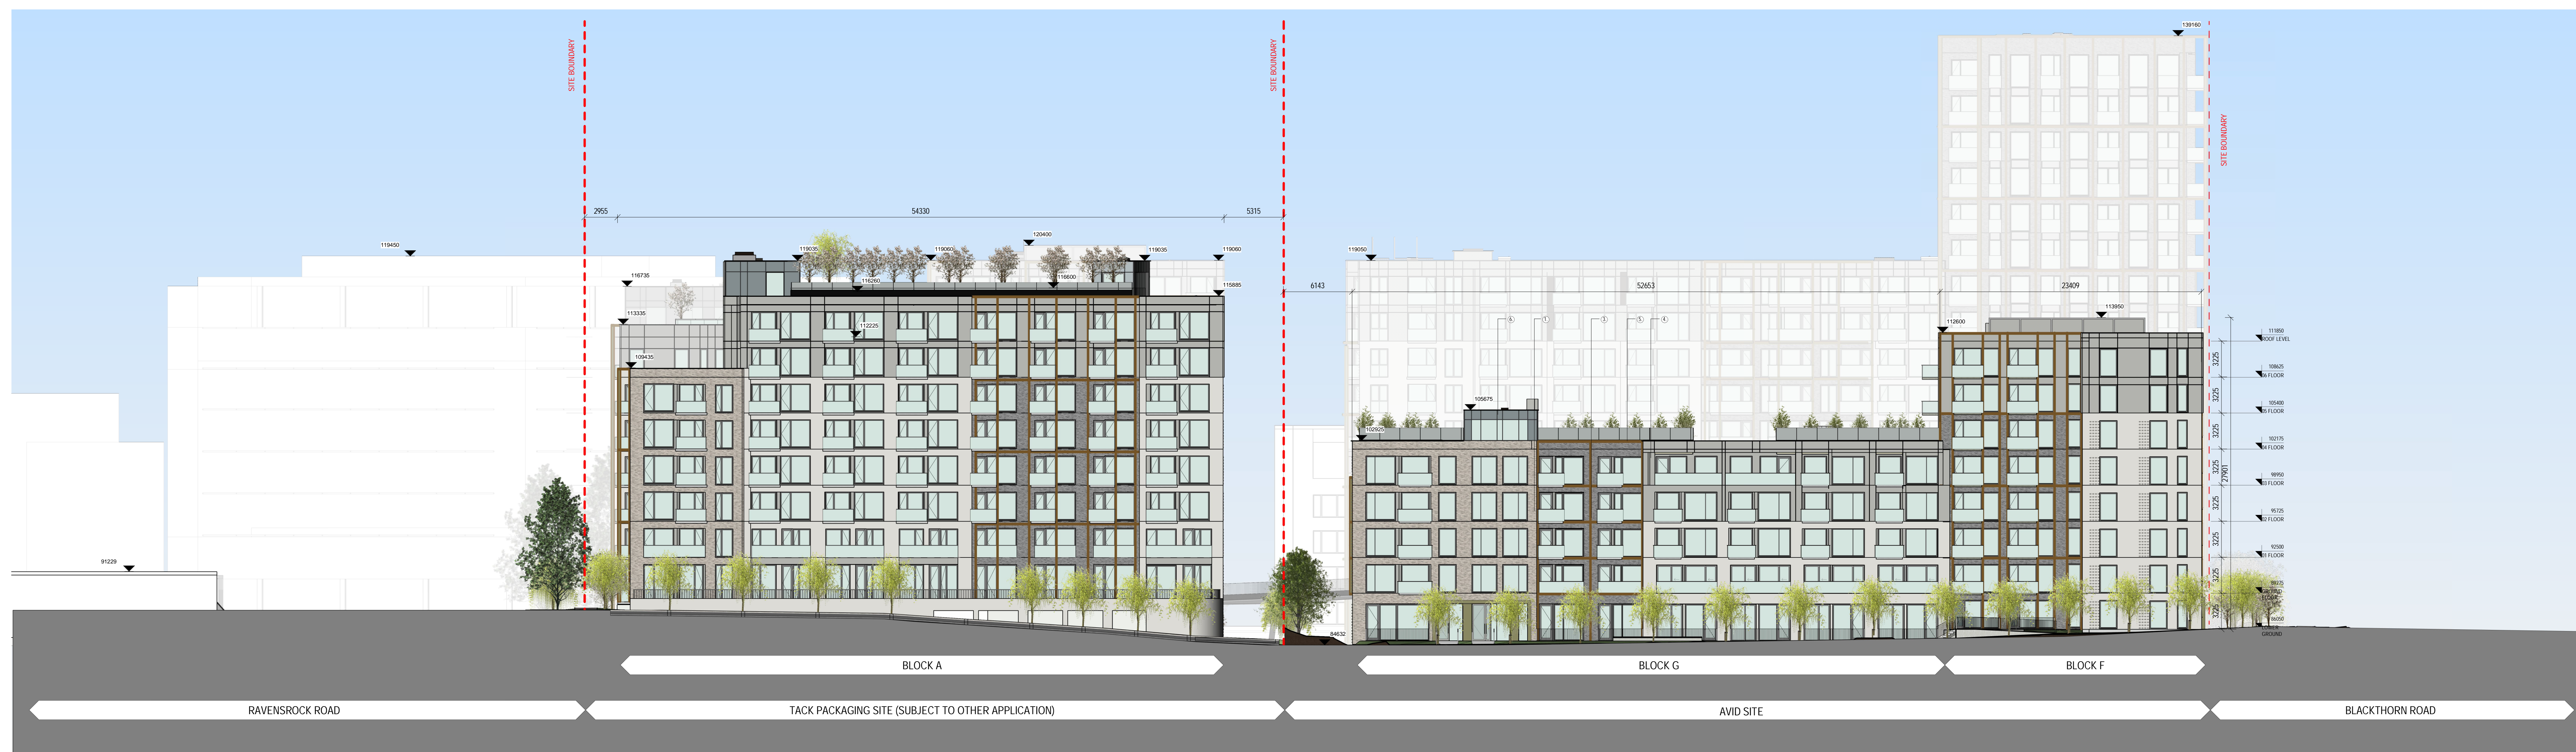

2 PROPOSED MASTERPLAN SOUTH WEST CONTEXTUAL ELEVATION
Scale: 1 : 200

REV	DATE	DESCRIPTION	BY
1	09/11/2021	SK47	AT
2	19/12/2021	SH01	AT
3	22/04/2022	SH02	AT
4	22/06/2022	SH03	AT

MATERIALS LEGEND

1 OFF WHITE BRICK	2 LIGHT GREY METAL CLADDING PANEL	3 MEDIUM / DARK GREY BRICK	4 LIGHT GREY METAL CLADDING PANEL	5 METAL FRAME	6 GLASS SPANDEL CLADDING PANEL
-------------------	-----------------------------------	----------------------------	-----------------------------------	---------------	--------------------------------

PLANNING

Client: Sandford Environmental Construction Limited & Atlas GP Limited
 Project: AVID-TACK MASTERPLAN
 Title: PROPOSED CONTEXTUAL ELEVATIONS 02 - MASTERPLAN

APPROVED BY:

Sheet No: 1081-MDO-ZZ-ZZ-DR-A-08018
 Scale as: As Indicated @ A0 Current Rev: 4 Project No: 1081

MC CAULEY DAVE O'CONNELL ARCHITECTS
 11 Merrion Square, Dublin 2, Ireland
 Telephone: +353 (0)1 400 4171
 info@mco.ie | www.mco.ie

DO NOT SCALE [USE FIGURED DIMENSIONS ONLY] NOTIFY THE ARCHITECTS OF ANY DISCREPANCY ON THE DRAWING PRIOR TO WORK PROCEEDING [THIS DRAWING IS COPYRIGHT OF MC CAULEY DAVE O'CONNELL ARCHITECTS]