



NOTES:

- DO NOT SCALE. USE FIGURED DIMENSIONS ONLY.
- THIS DRAWING IS TO BE READ IN CONJUNCTION WITH ALL OTHER RELEVANT ARCHITECTURAL AND ENGINEERING DRAWINGS.

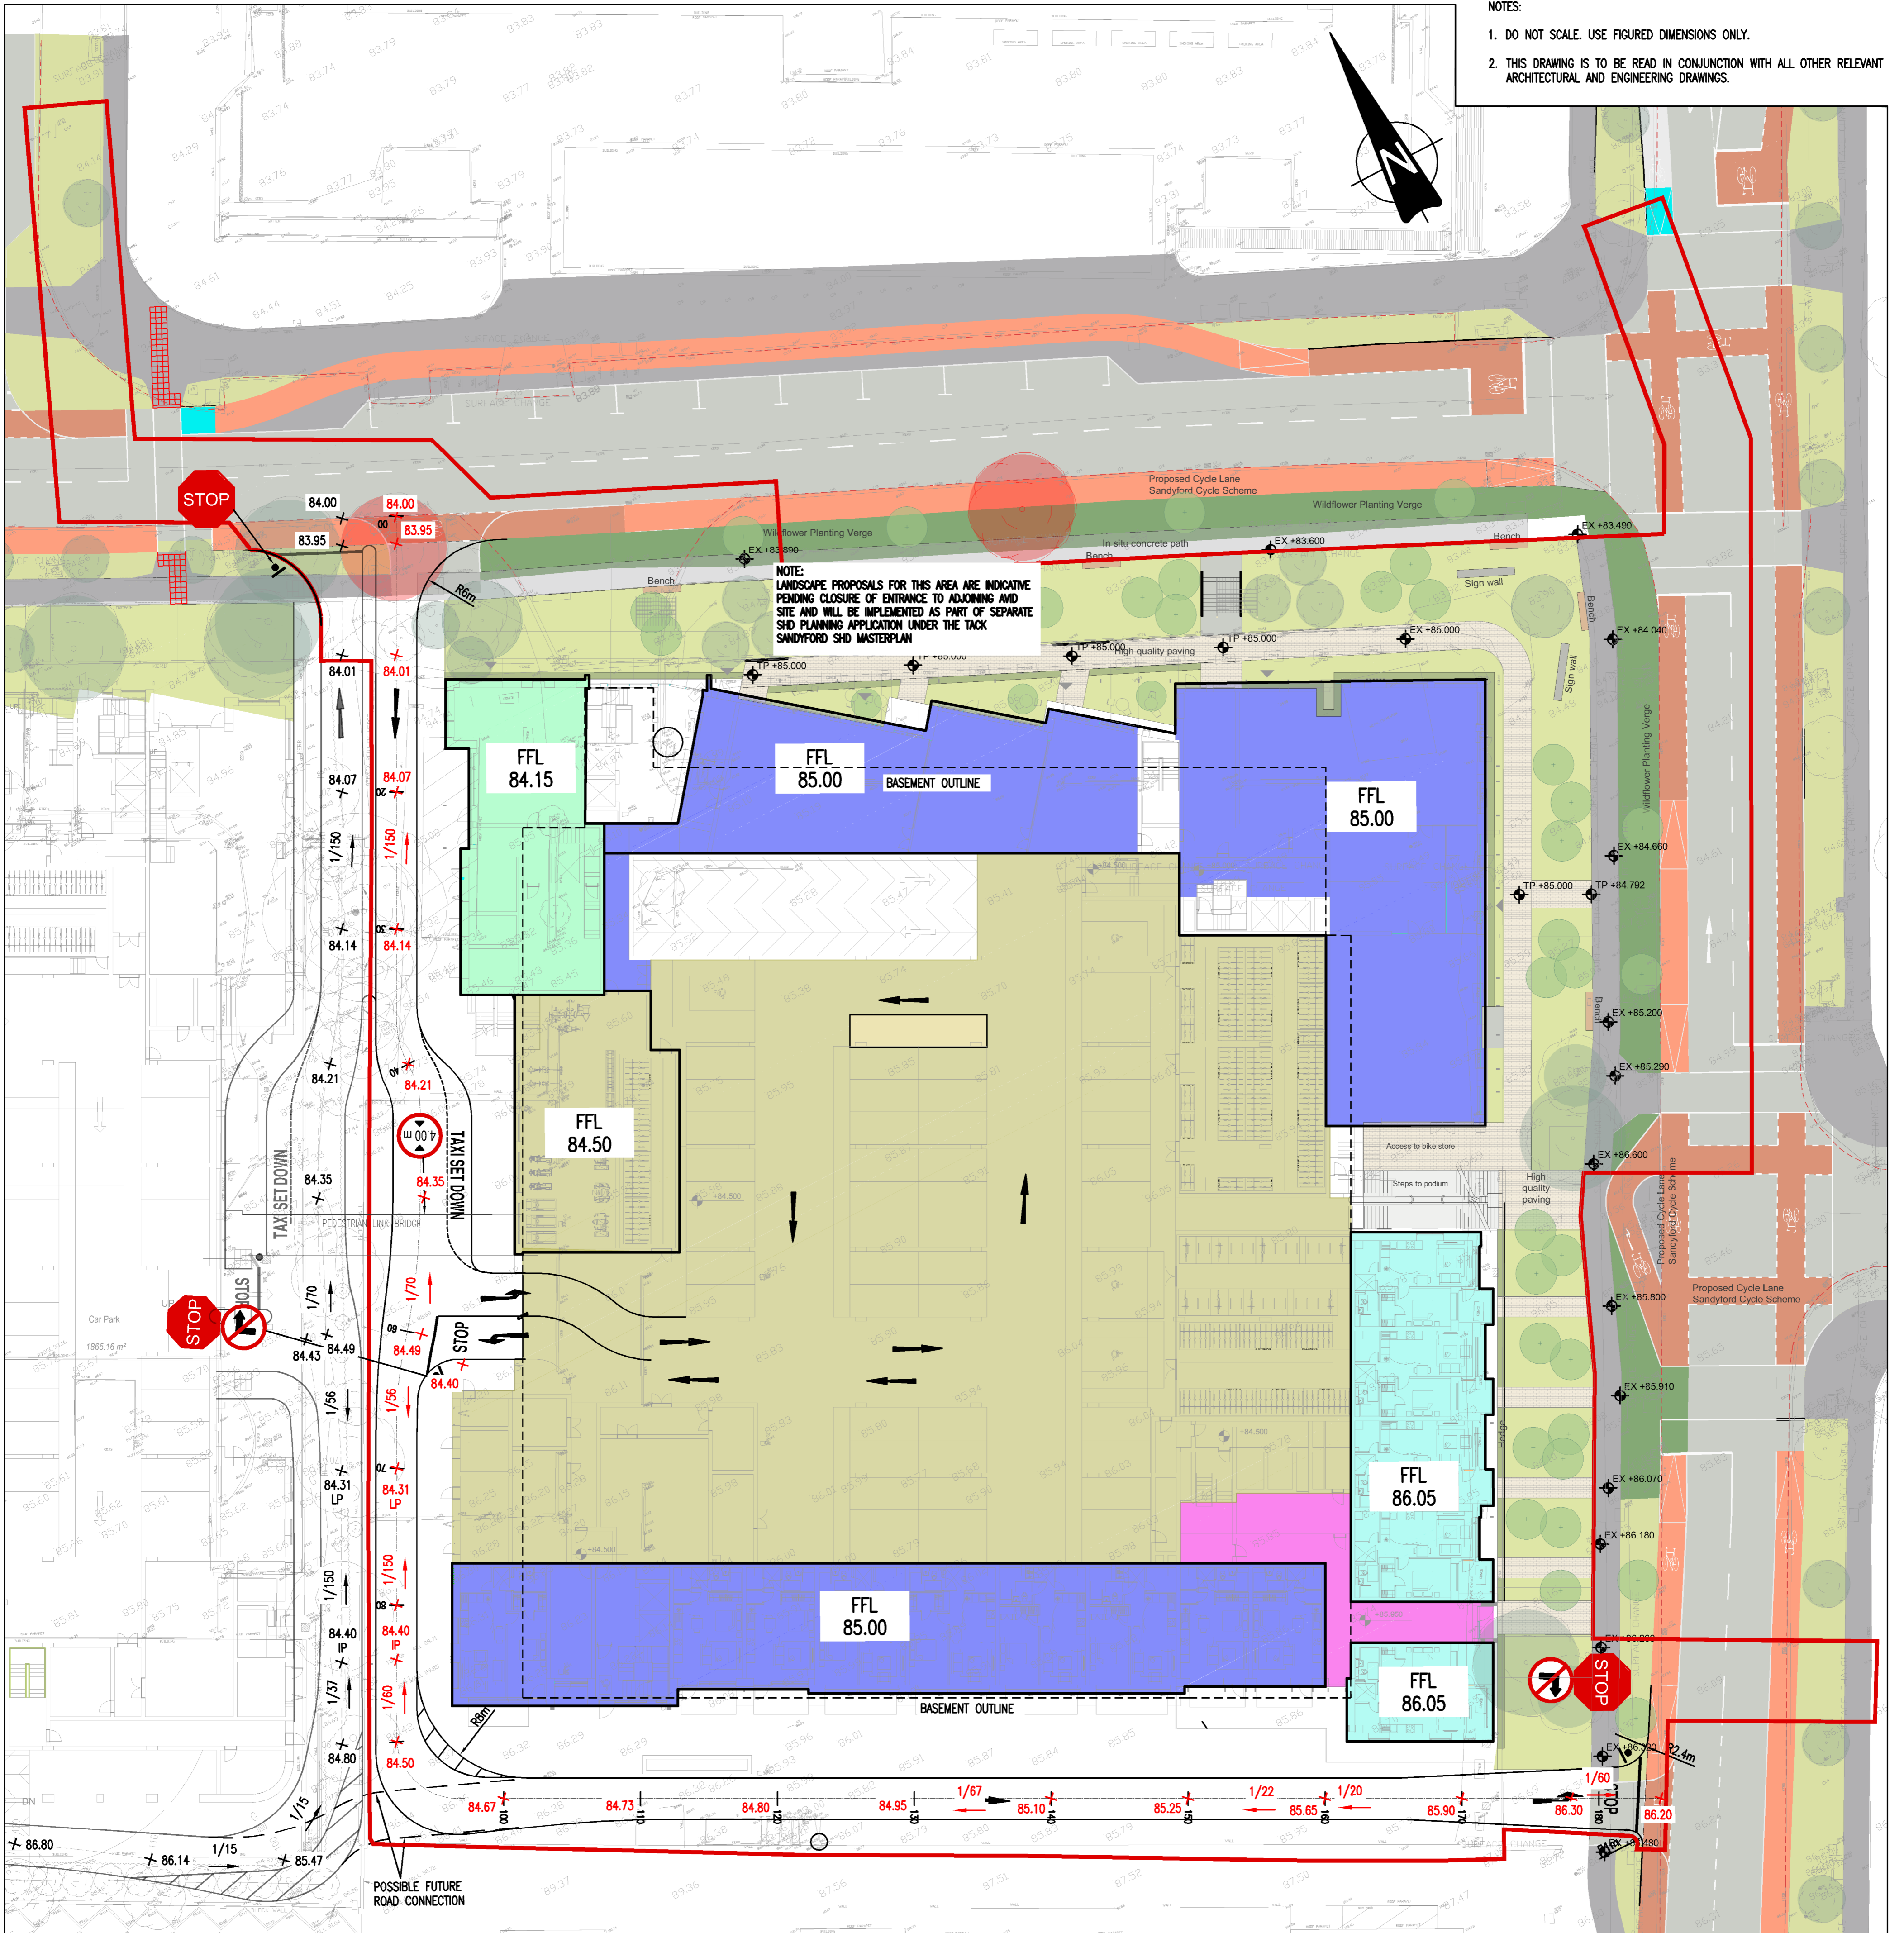

NOTE: LANDSCAPE PROPOSALS FOR THIS AREA ARE INDICATIVE PENDING CLOSURE OF ENTRANCE TO ADJOINING AND SITE AND WILL BE IMPLEMENTED AS PART OF SEPARATE SHD PLANNING APPLICATION UNDER THE TACK SANDYFORD SHD MASTERPLAN

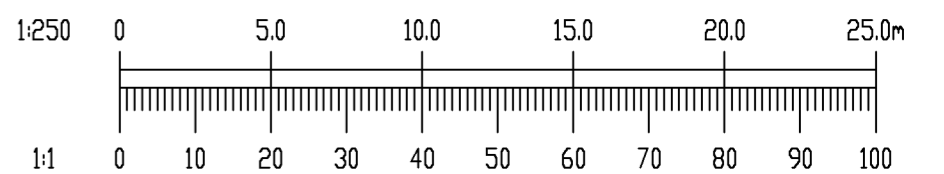

LEGEND:

	PROPOSED 125mm KERB
	CENTER LINE WITH CHAINAGE
	FINISHED FLOOR LEVELS
	FINISHED ROAD LEVELS
	ROAD GRADIENT
	PROPOSED GULLY
	FINISHED ROAD LEVELS SUBJECT TO SEPARATE PLANNING APPLICATION
	ROAD GRADIENT SUBJECT TO SEPARATE PLANNING APPLICATION
	INDICATES EXTENT OF PLANNING APPLICATION BOUNDARY
	INDICATES FUTURE FOOTPATH
	INDICATES FUTURE CYCLETRACK
	INDICATES FUTURE ROAD
	INDICATES FUTURE GRASS VERGE

LEGEND: LOWER GROUND

	INDICATES LEVEL 84.15m
	INDICATES LEVEL 84.50m
	INDICATES LEVEL 85.00m
	INDICATES LEVEL 85.95m
	INDICATES LEVEL 86.05m

REV.	DATE	AMENDMENT	DRN	APPD

STATUS FOR PLANNING ONLY NOT FOR CONSTRUCTION

Waterman Moylan
Engineering Consultants
BLOCK S, EASTPOINT BUSINESS PARK, ALFIE BYRNE ROAD, DUBLIN D03 H3F4 IRELAND. Tel: (01) 664 8900
Email: info@waterman-moylan.ie www.waterman-moylan.ie

CLIENT	ATLAS GP LIMITED
ARCHITECT	MC CAULEY DAYE O'CONNELL
PROJECT	CARMANHALL ROAD SHD 2022
TITLE	PROPOSED ROADS LAYOUT

DRAWN	DESIGNED	APPROVED	DATE
G.Byrne	BMC	JG	AUG. '22
SCALE	JOB NO.	DRG. NO.	REVISION
1:250 @A1	21-118	P201	