

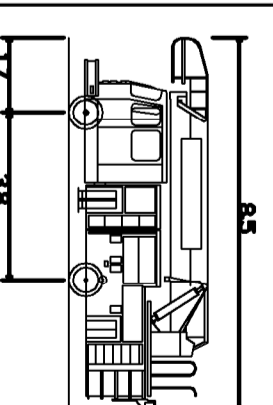


- NOTES:
1. DO NOT SCALE. USE FIGURED DIMENSIONS ONLY.
  2. THIS DRAWING IS TO BE READ IN CONJUNCTION WITH ALL OTHER RELEVANT ARCHITECTURAL AND ENGINEERING DRAWINGS.

**LEGEND:**

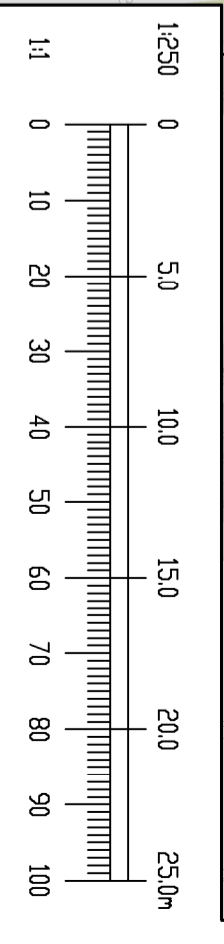

Fire tender covers  
 Overall length 8.50m  
 Overall width 3.50m  
 Overall body height 2.20m  
 Max. width 2.20m  
 Lock-to-lock time 4.00m  
 Curb to curb turning radius 8.00m

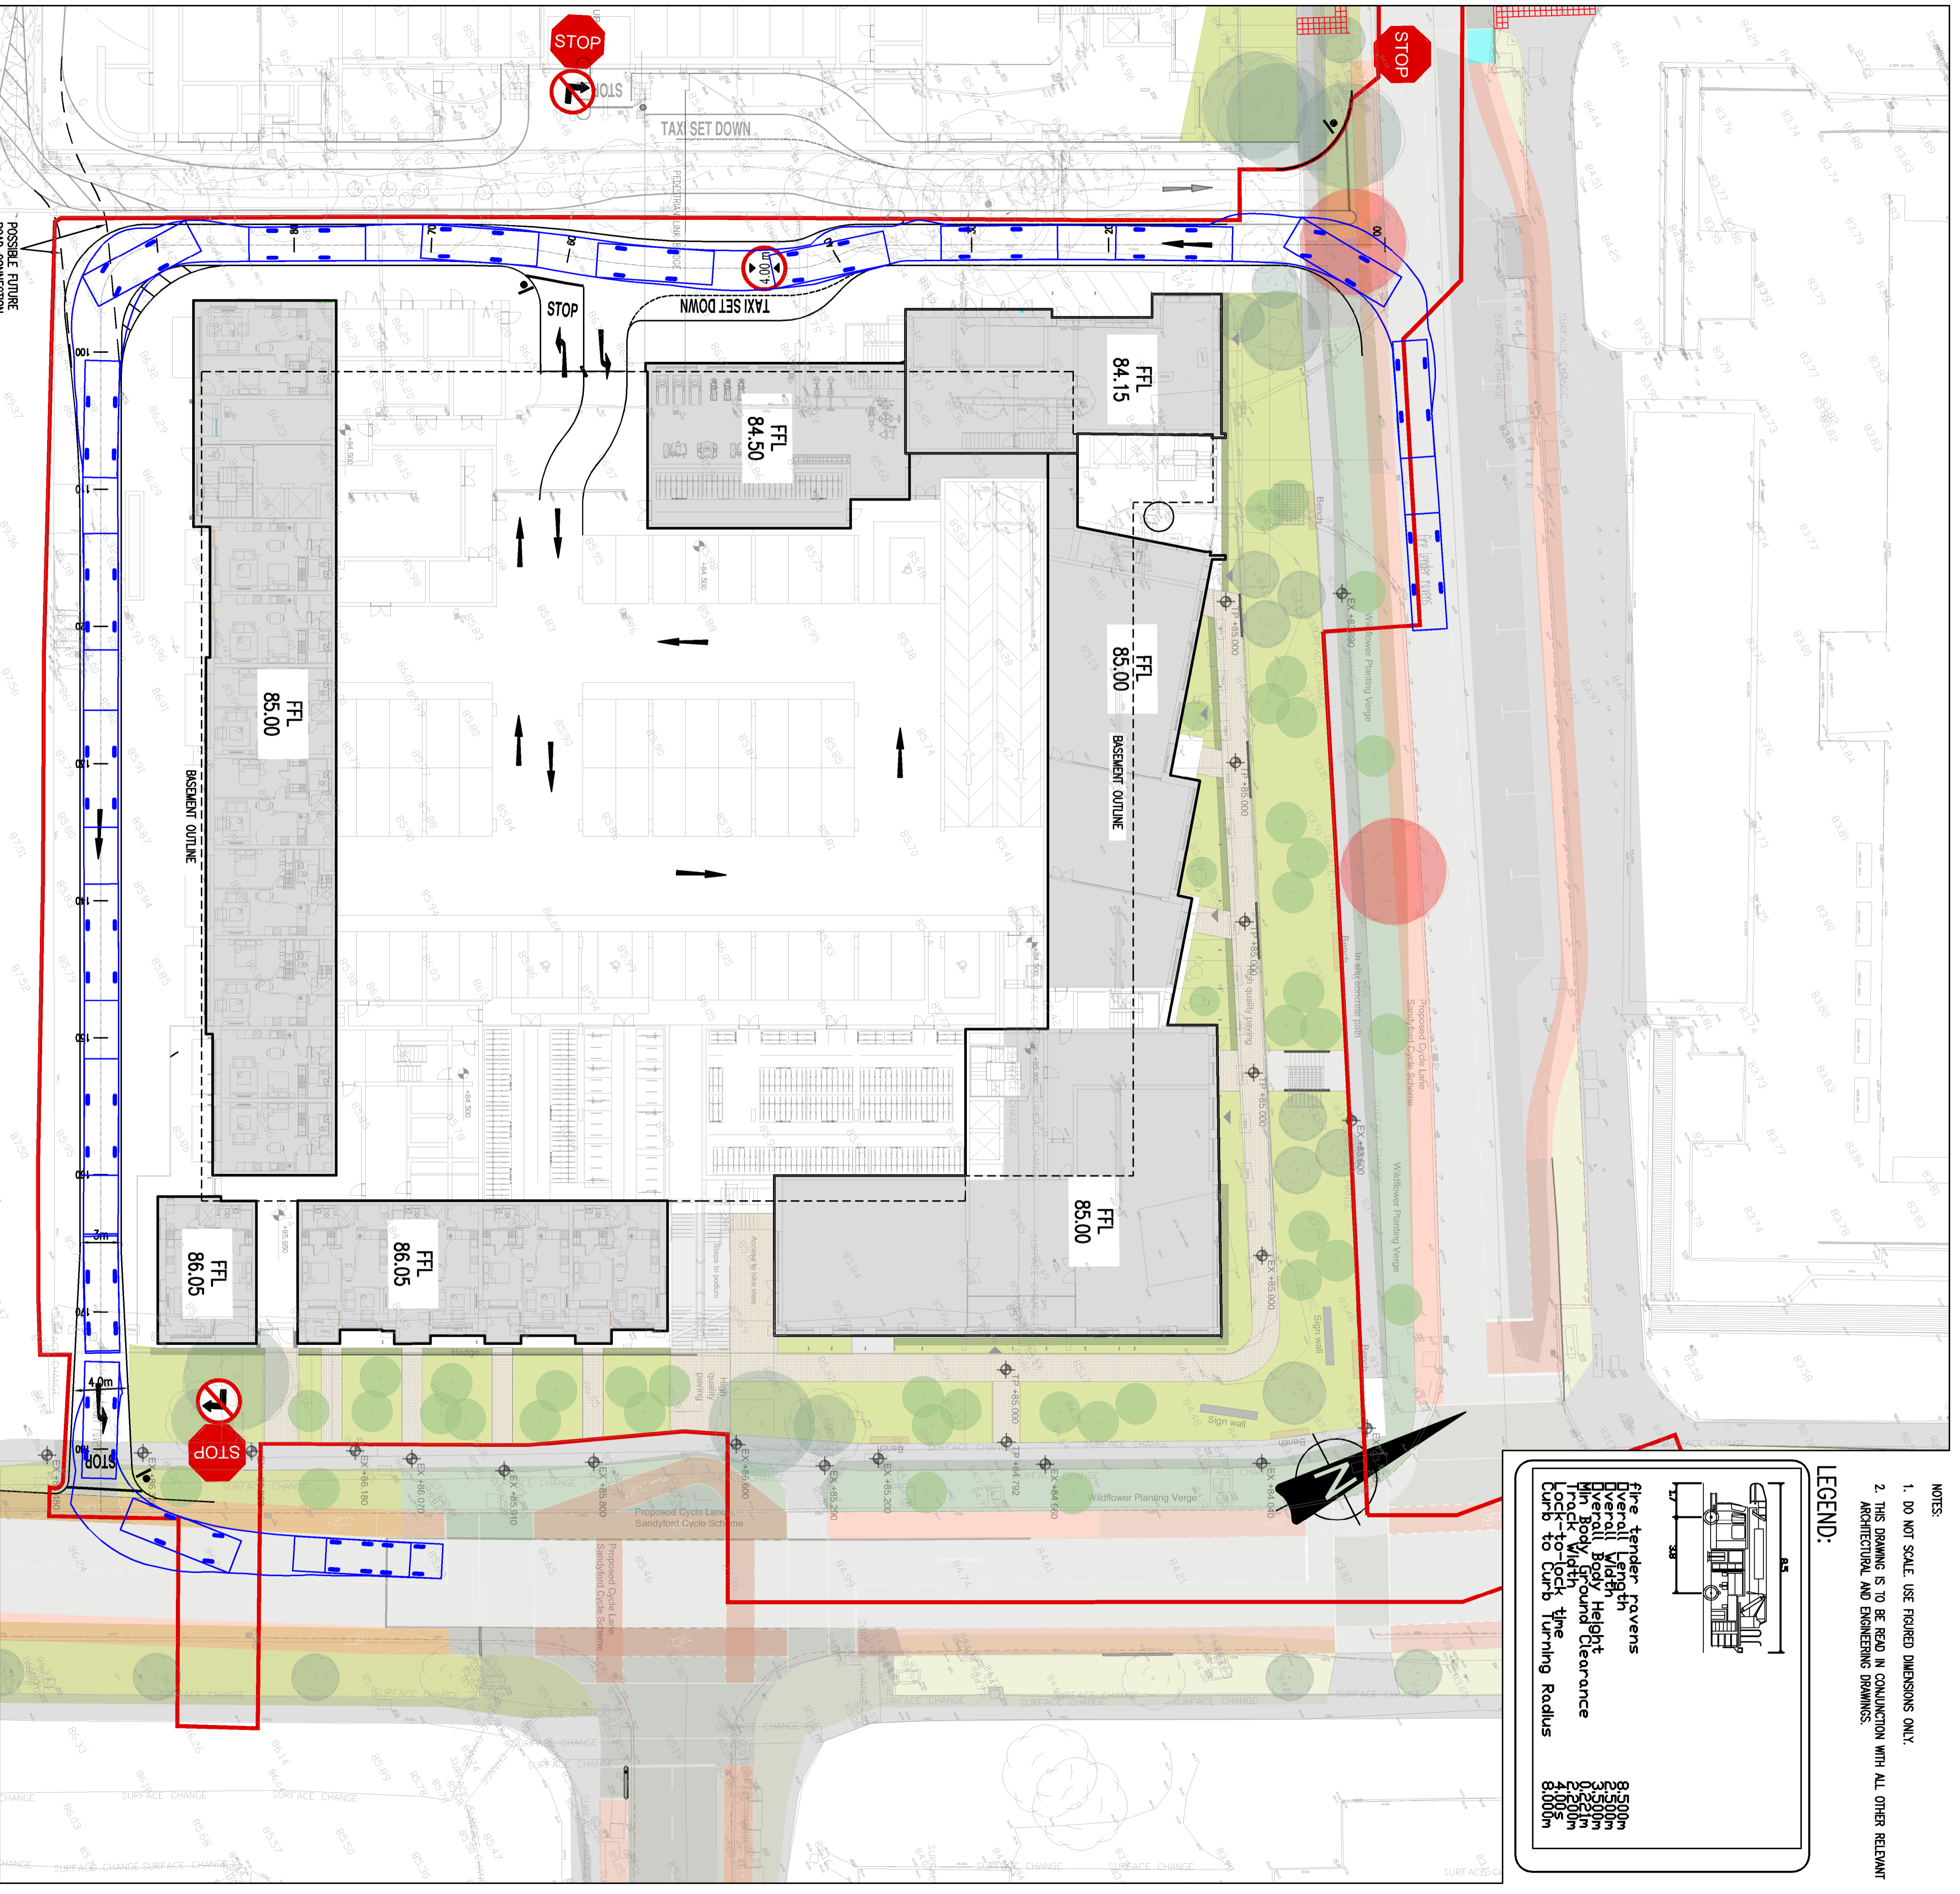

REV. / DATE	AMENDMENT	DRN. / APPD.

**STATUS**  
**FOR PLANNING ONLY**  
**NOT FOR CONSTRUCTION**

**Waterman Moylan**  
 Engineering Consultants  
 BLOCK 5, EASTPOINT BUSINESS PARK, ALIFE BYRNE ROAD,  
 DUBLIN D03 N9F4 IRELAND. Tel: (01) 664 8800  
 Email: info@waterman-moylan.ie www.waterman-moylan.ie

CLIENT: **ATLAS GP LIMITED**  
 ARCHITECT: **MC CAULEY DAVE O'CONNELL**  
 PROJECT: **CARRANHALL ROAD SHD 2022**

TITLE: **SWIPT PATH ANALYSIS - FIRE TENDER**

DRAWN	DESIGNED	APPROVED	DATE
G Byrne	BMC	JG	Aug. '22

SCALE	JOB NO.	DRG. NO.	REVISION
1:250 @A1	21-118	P270	