
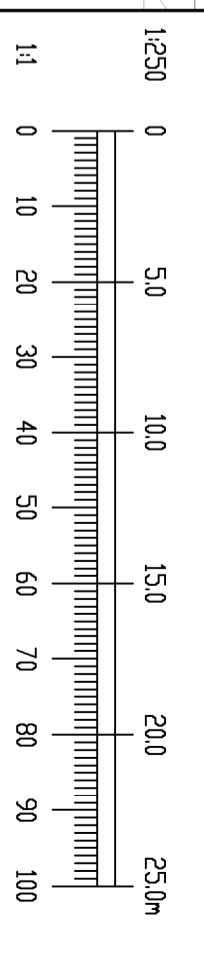


- NOTES:
1. DO NOT SCALE. USE FIGURED DIMENSIONS ONLY.
  2. THIS DRAWING IS TO BE READ IN CONJUNCTION WITH ALL OTHER RELEVANT ARCHITECTURAL AND ENGINEERING DRAWINGS.

LEGEND:

Large Car (2006)  
 Overall Length 4.5m  
 Overall Width 1.8m  
 Overall Height 1.5m  
 Max. Wheelbase 2.8m  
 Max. Overhang 1.7m  
 Max. Ground Clearance 0.1m  
 Max. Wheel Offset 0.1m  
 Max. Wheel Track 1.5m  
 Max. Wheel Spacing 1.5m  
 Max. Wheelbase 2.8m  
 Max. Wheel Offset 0.1m  
 Max. Wheel Track 1.5m  
 Max. Wheel Spacing 1.5m

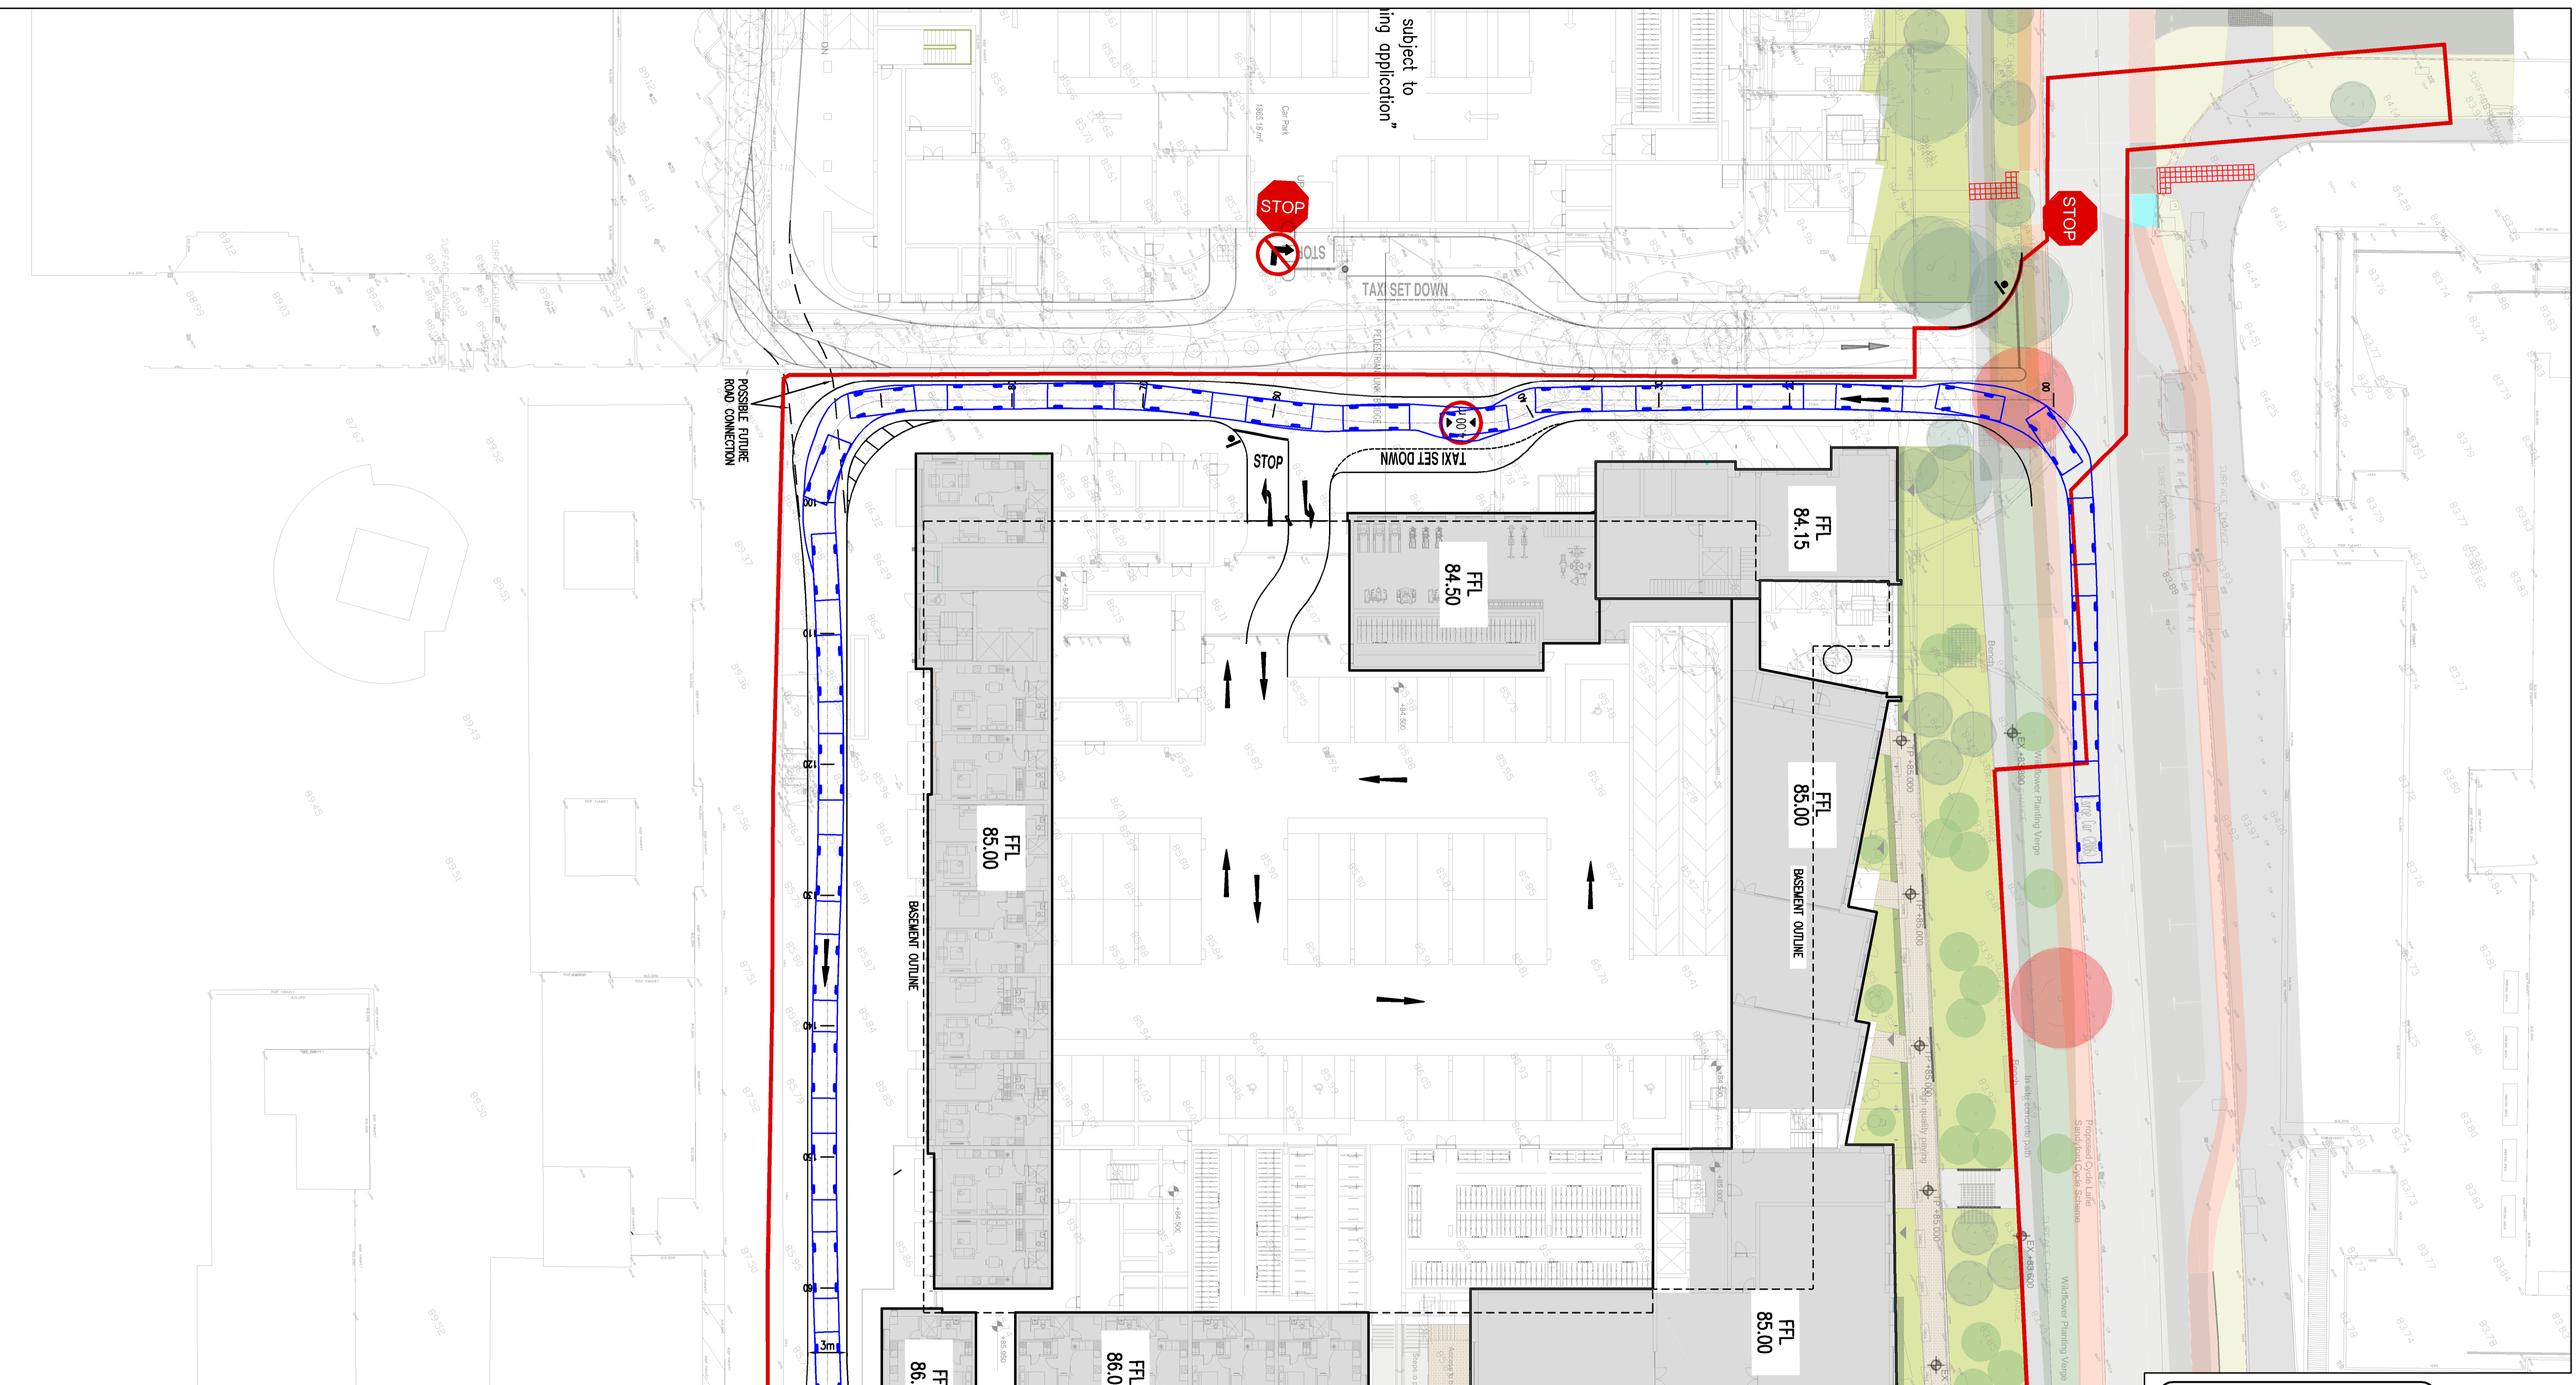

REV. DATE	AMENDMENT	DRN	APPD
<b>FOR PLANNING ONLY NOT FOR CONSTRUCTION</b>			
<b>STATUS</b>			

**Waterman Moylan**  
Engineering Consultants  
BLOCK S, EASTPOINT BUSINESS PARK, ALIFE BYRNE ROAD,  
DUBLIN D03 XH54 IRELAND. Tel: (01) 664 8800  
Email: info@waterman-moylan.ie www.waterman-moylan.ie

CLIENT: **ATLAS GP LIMITED**  
ARCHITECT: **MC CAULEY DAVE O'CONNELL**  
PROJECT: **CARRANHILL ROAD SHD 2022**

TITLE	DATE
<b>SWIFT PATH ANALYSIS - LARGE CAR</b>	<b>AUG. '22</b>
DESIGNED	<b>JG</b>
APPROVED	<b>AUG. '22</b>
SCALE	<b>1:250 0A1</b>
JOB NO.	<b>21-118</b>
DRG. NO.	<b>P273</b>
REVISION	