


NOTE  
 ALL DIMENSIONS TO BE CHECKED ON SITE  
 THIS DRAWING IS TO BE READ IN CONJUNCTION WITH RELEVANT CONSULTANTS DRAWINGS  
 NO PART OF THIS DOCUMENT MAY BE REPRODUCED OR TRANSMITTED IN ANY FORM OR STORED IN ANY RETRIEVAL SYSTEM OF ANY NATURE WITHOUT THE WRITTEN PERMISSION OF THE LANDSCAPE ARCHITECT AS COPYRIGHT HOLDER EXCEPT AS AGREED FOR USE ON THE PROJECT FOR WHICH THE DOCUMENT WAS ORIGINALLY ISSUED.  
 FOR DRAWING INDEX, GENERAL NOTES, REFER TO DWG L1-001

CLIENT:

ATLAS GP LIMITED

ARCHITECTS:

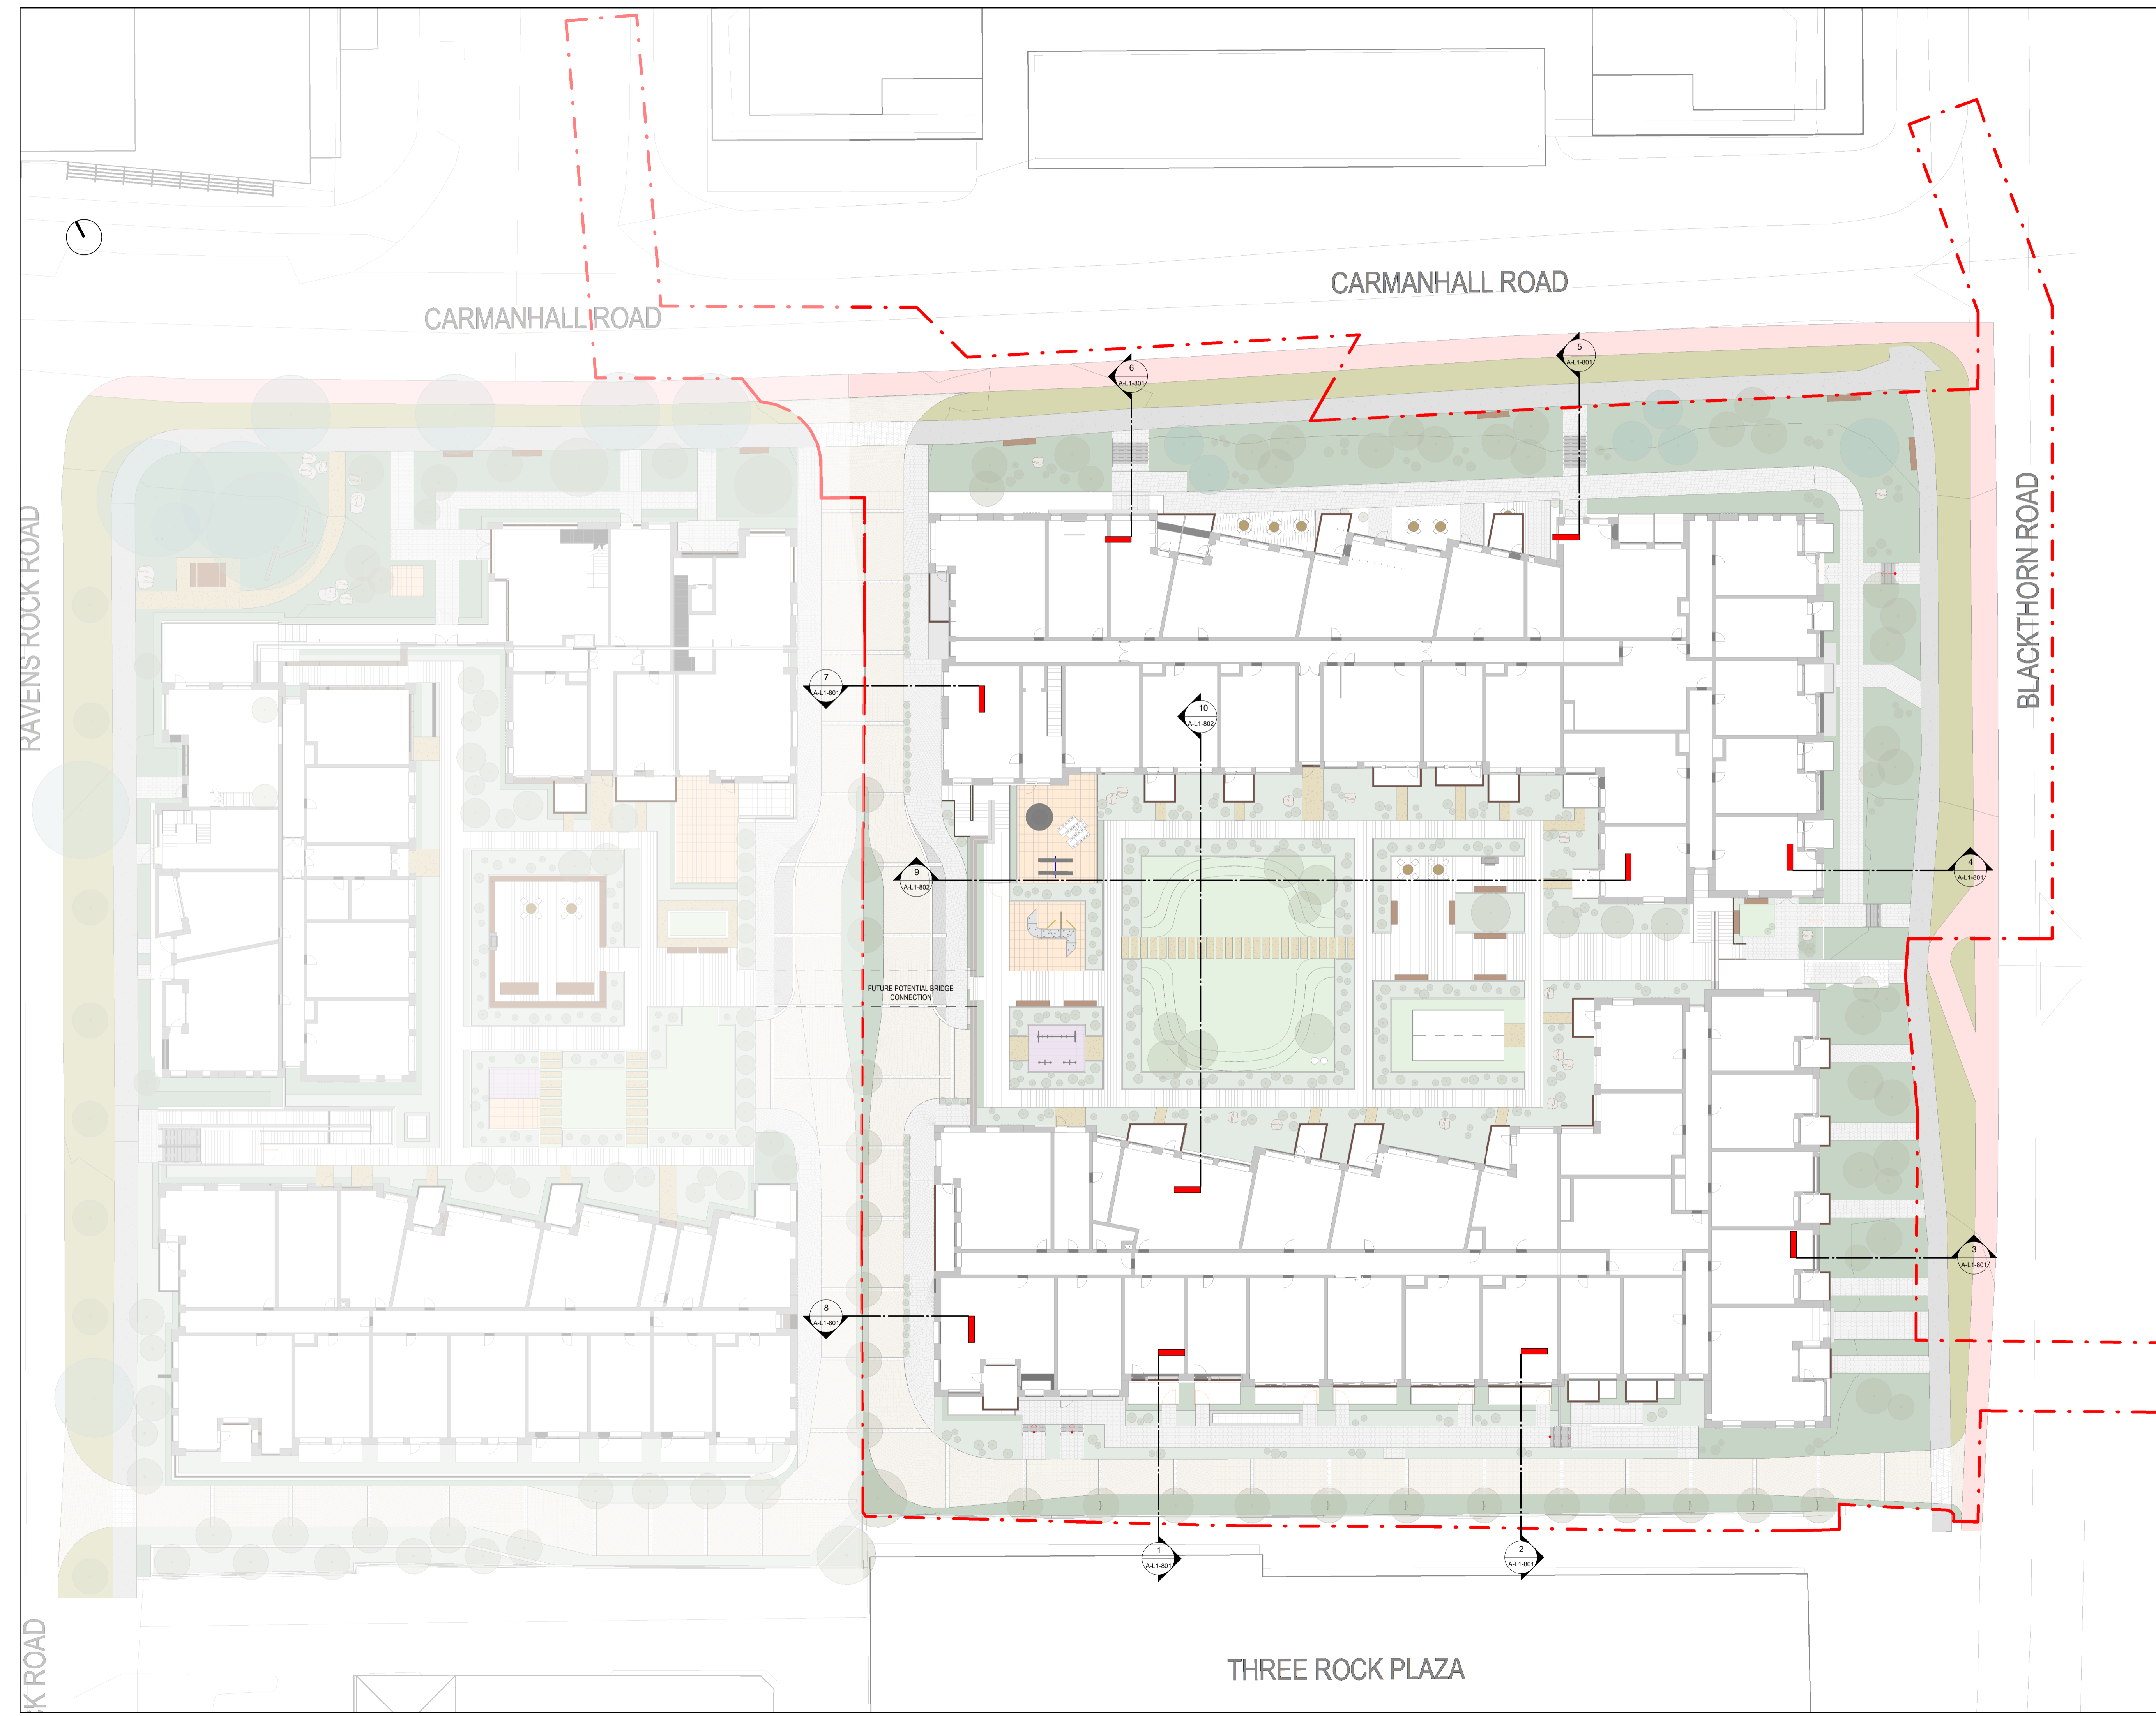

REVISIONS

| Job No. | 18A5A      | Drawn By   | LB          |
|---------|------------|------------|-------------|
| Dwg No. | A-L1-800   | Checked By | JM          |
| Scale   | 1: 250 @A1 | Date       | AUGUST 2022 |

JOB DESCRIPTION

|         |                             |
|---------|-----------------------------|
| Site    | FORMER AVID TECHNOLOGY SITE |
| Project | CARMANHALL ROAD SHD 2022    |
| Title   | SECTION LOCATION PLAN       |



**NMP**  
 Niall Montgomery + Partners

Architects 33 Rock Road, Williamstown, Blackrock, Co. Dublin  
 Telephones : 2121 800 Fax : 2121 007 E mail : info@nmp.ie