




1 Section 01
1: 100 @A1

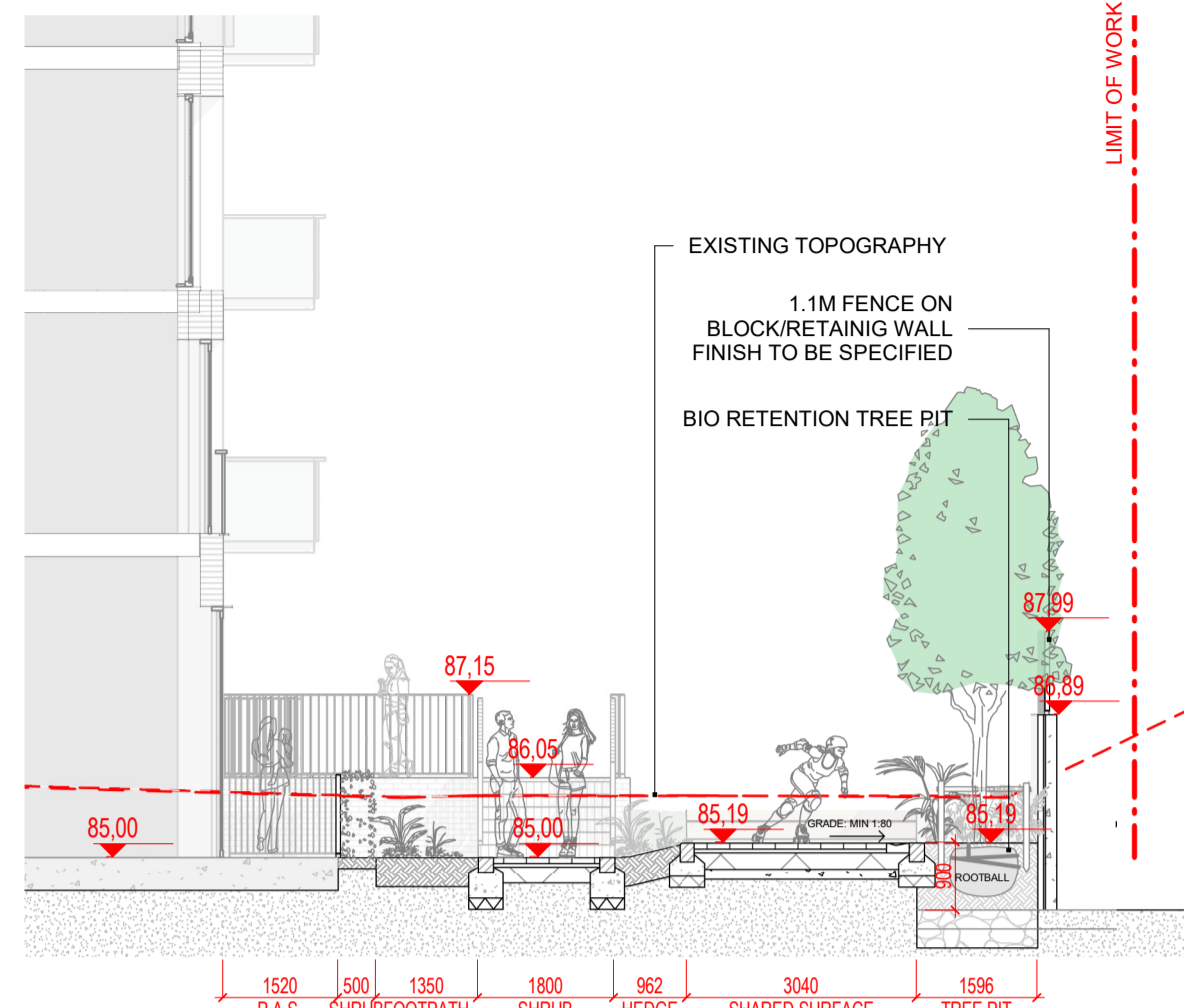


2 Section 02
1: 100 @A1

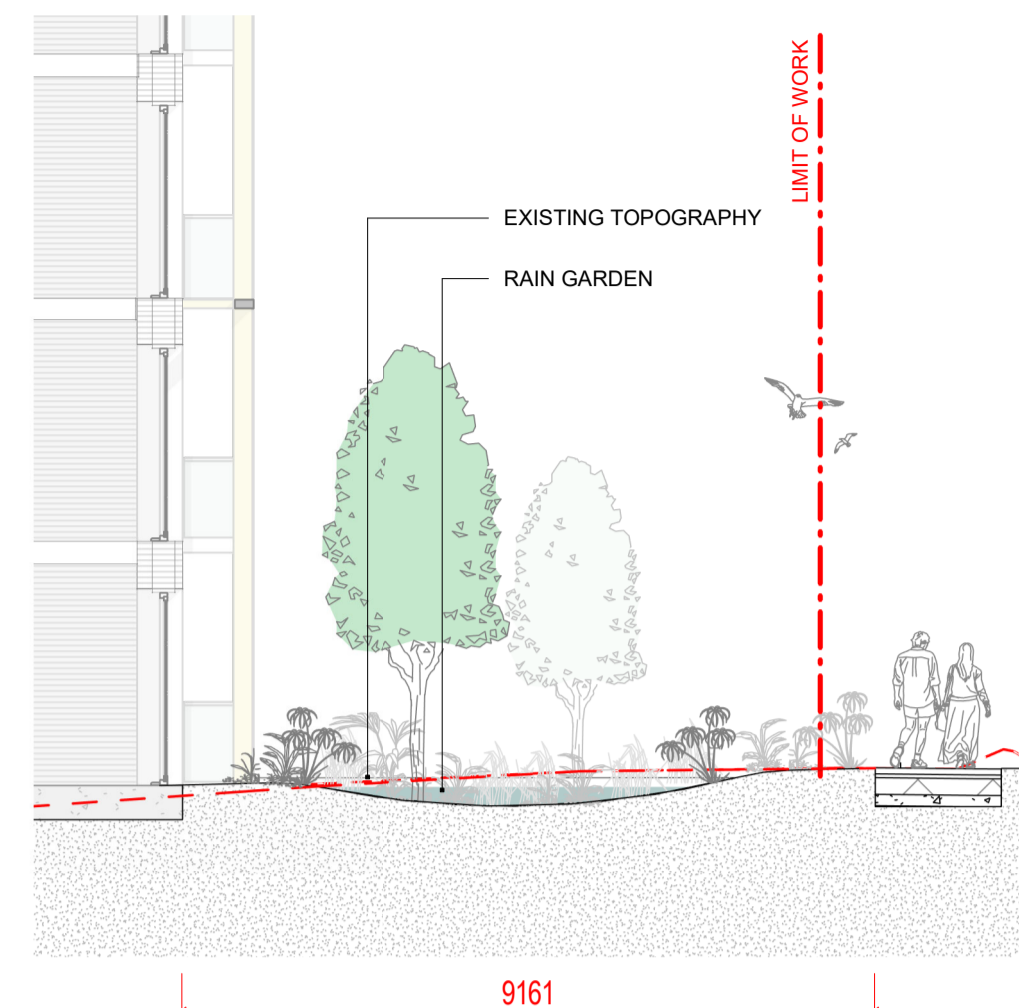


3 Section 03
1: 100 @A1

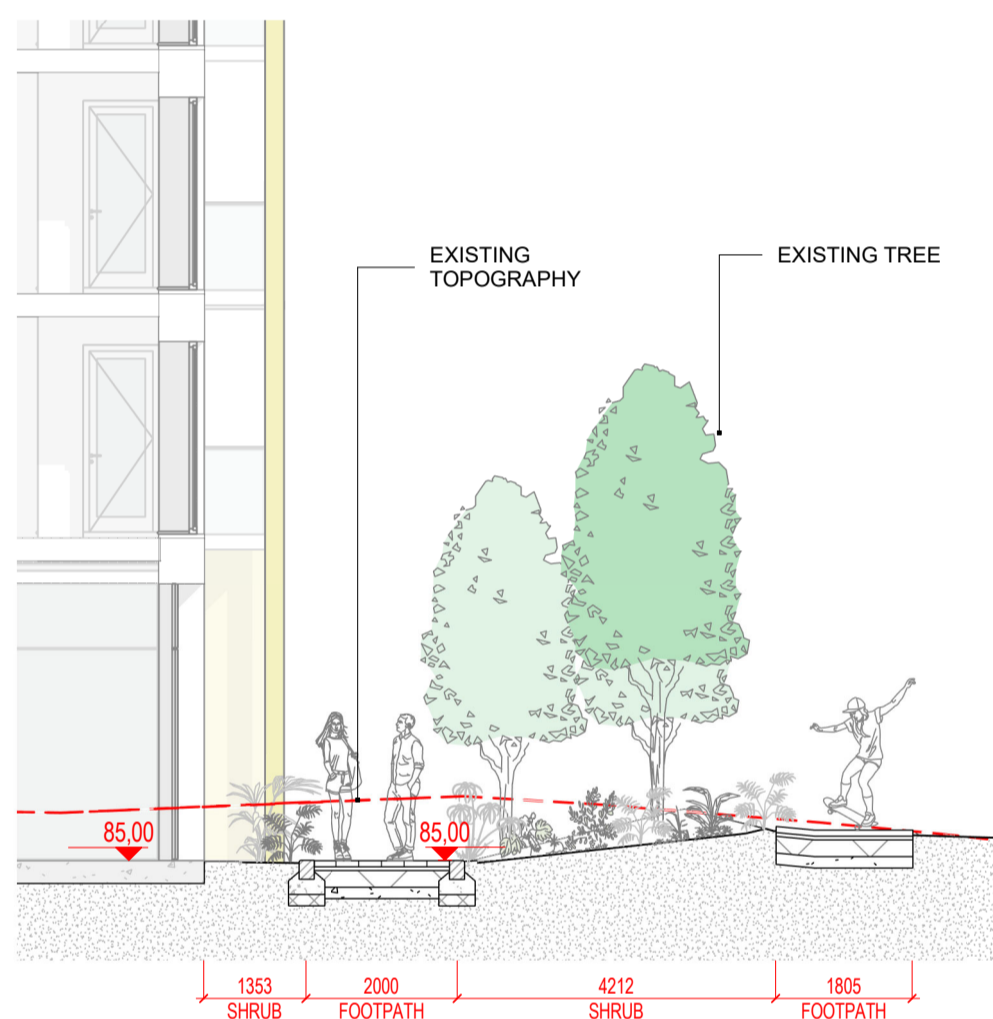


4 Section 04
1: 100 @A1

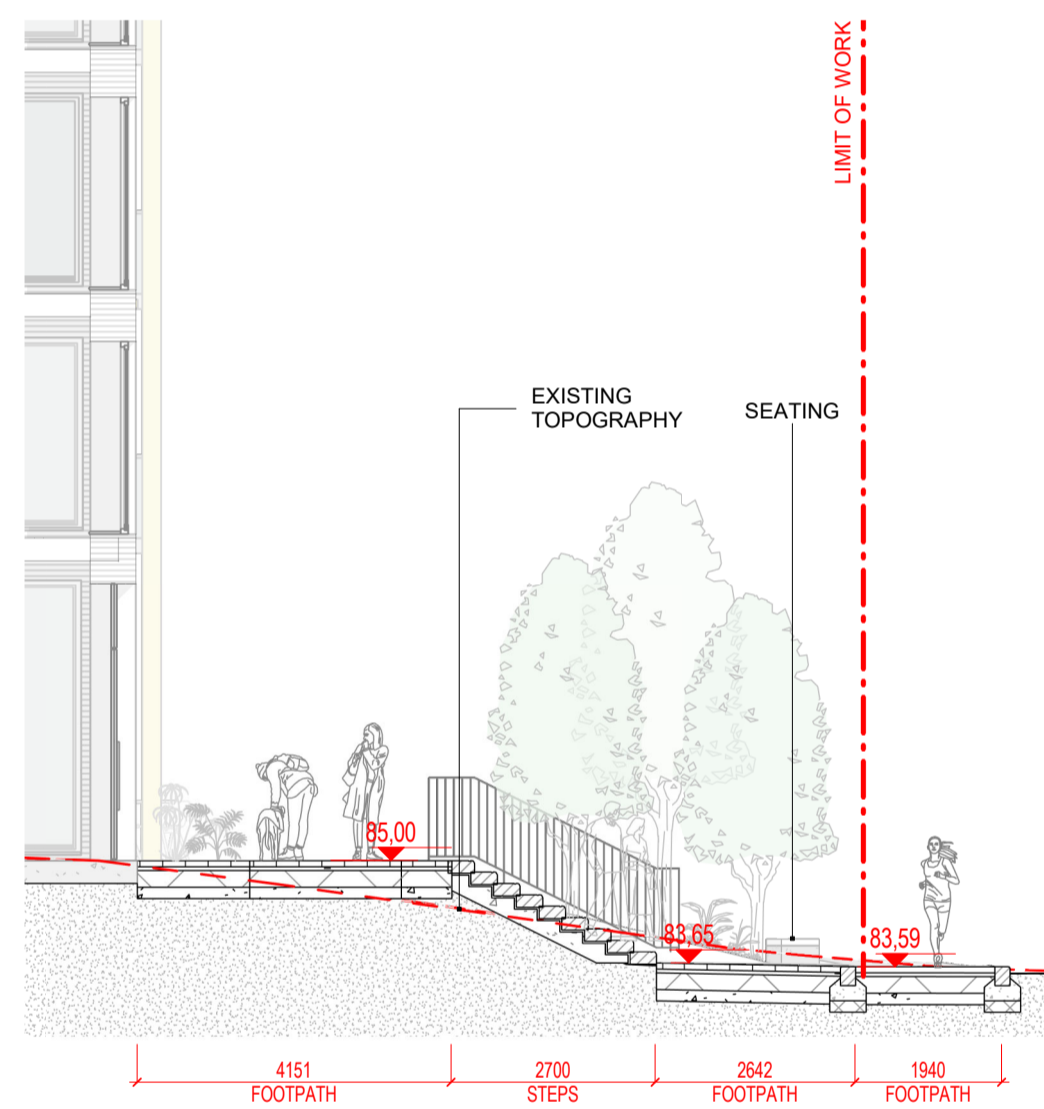


5 Section 05
1: 100 @A1

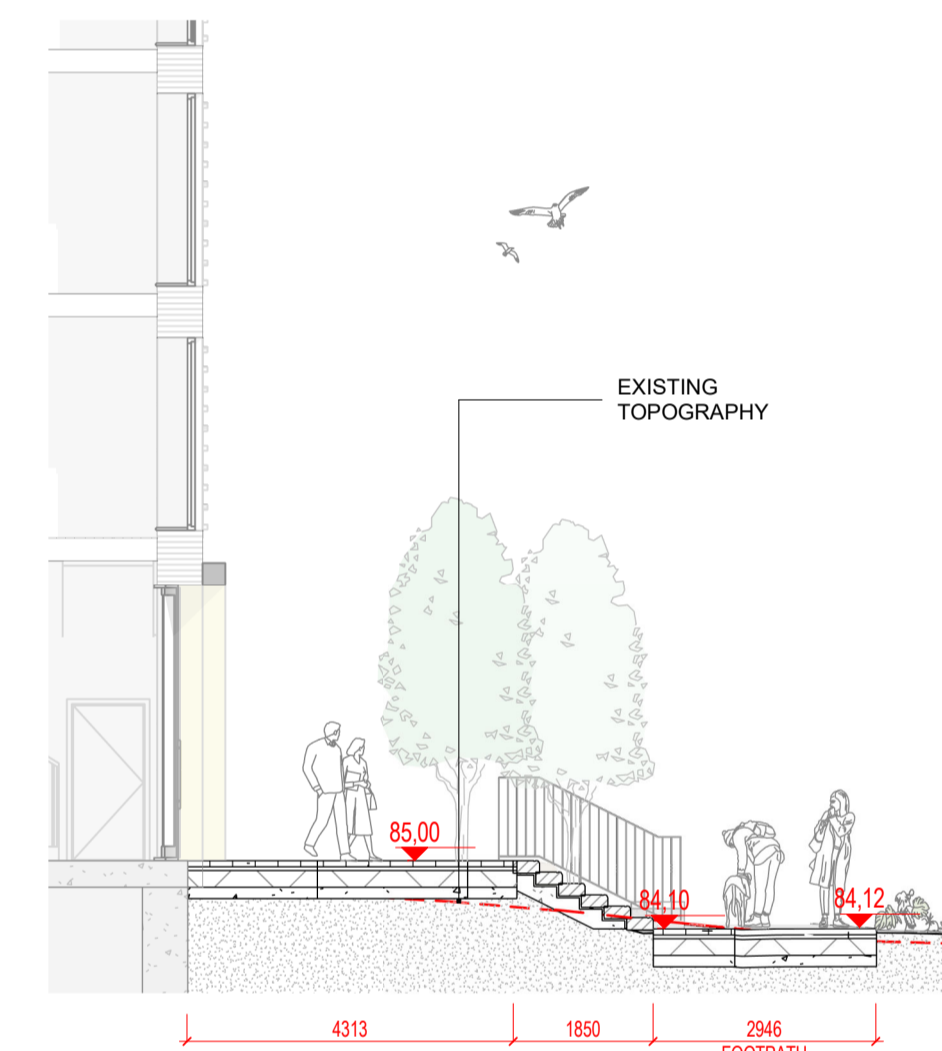

6 Section 06
1: 100 @A1

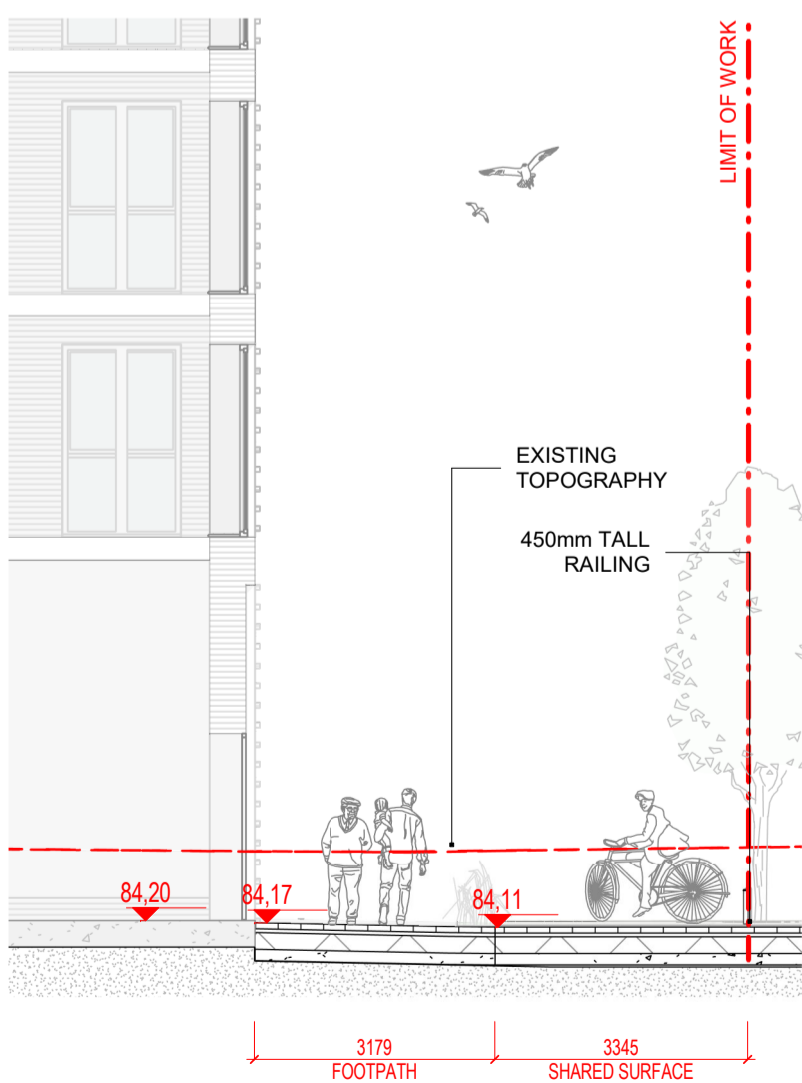

7 A-Section 07
1: 100 @A1

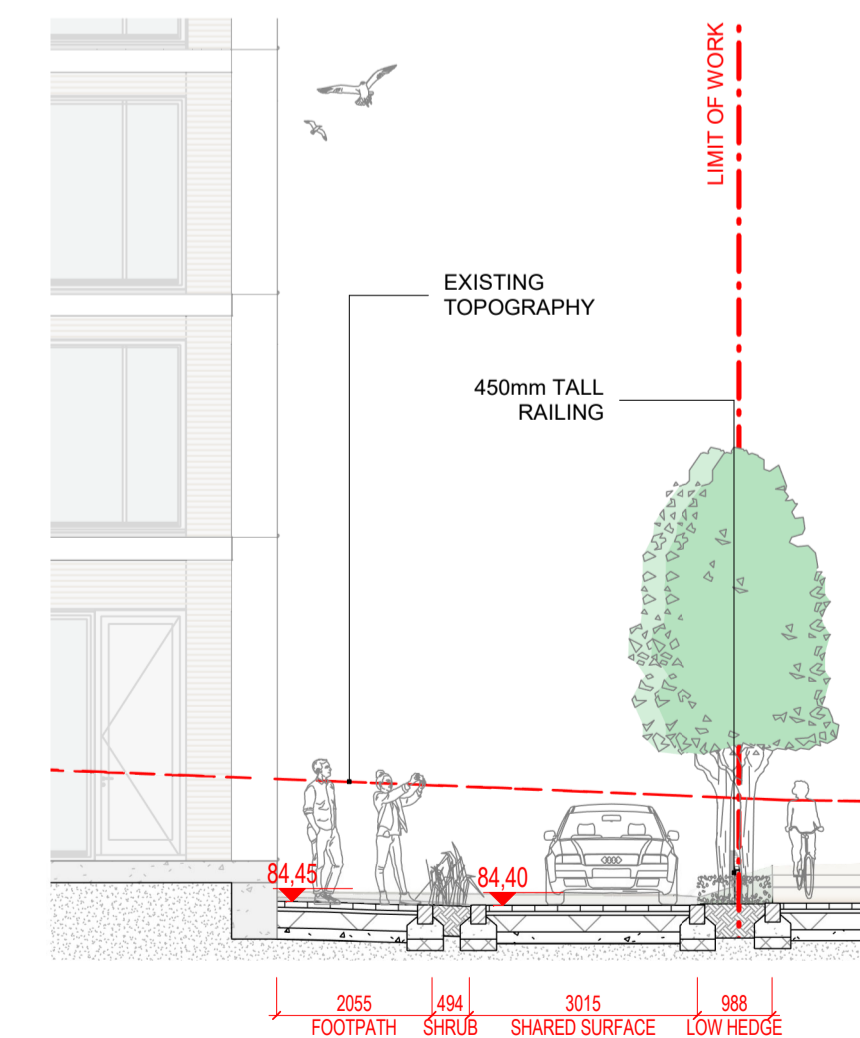


8 Section 08
1: 100 @A1

NOTE
ALL DIMENSIONS TO BE CHECKED ON SITE
NO DIMENSIONS TO BE SCALED FROM THIS DRAWING
THIS DRAWING IS TO BE READ IN CONJUNCTION WITH
RELEVANT CONSULTANTS DRAWINGS
NO PART OF THIS DOCUMENT MAY BE REPRODUCED OR
TRANSMITTED IN ANY FORM OR STORED IN ANY RETRIEVAL
SYSTEM OF ANY NATURE WITHOUT THE WRITTEN PERMISSION
OF THE LANDSCAPE ARCHITECT AS COPYRIGHT HOLDER EXCEPT
AS AGREED FOR USE ON THE PROJECT FOR WHICH THE
DOCUMENT WAS ORIGINALLY ISSUED.
FOR DRAWING INDEX, GENERAL NOTES, REFER TO
DWG L1-001

CLIENT:

ATLAS GP LIMITED

ARCHITECTS:

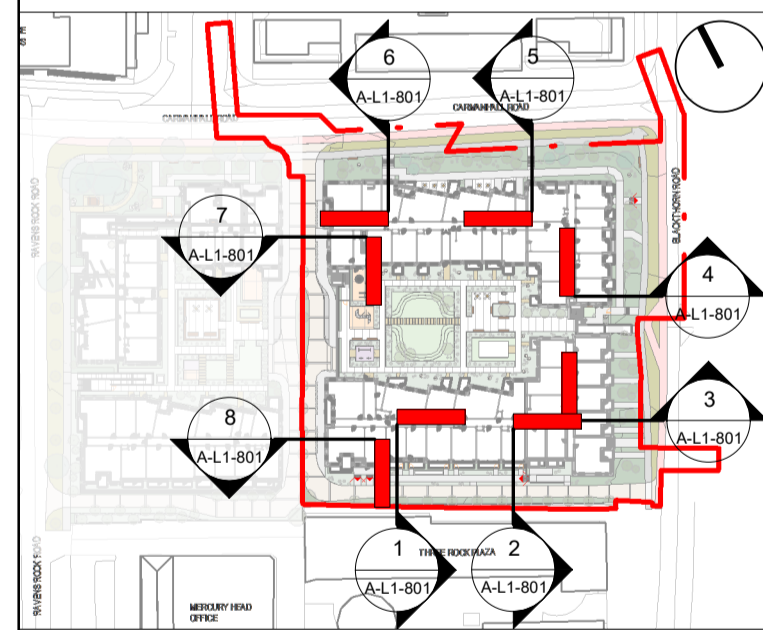


REVISIONS

| | | | |
|---------|------------------|------------|-------------|
| Job No. | 18A5A | Drawn By | LB |
| Dwg No. | A-L1-801 | Checked By | JM |
| Scale | As indicated @A1 | Date | AUGUST 2022 |

JOB DESCRIPTION

| | |
|---------|-----------------------------|
| Site | FORMER AVID TECHNOLOGY SITE |
| Project | CARMANHALL ROAD SHD 2022 |
| Title | SECTIONS 1 OF 2 |

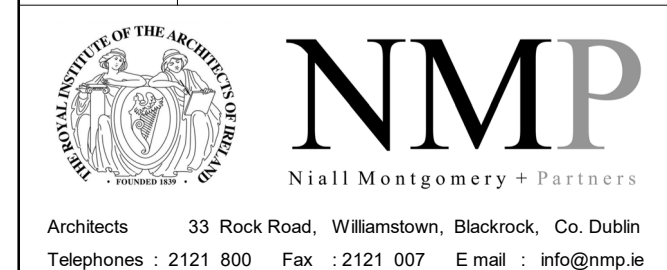

Architects 33 Rock Road, Williamstown, Blackrock, Co. Dublin
Telephones : 2121 800 Fax : 2121 007 E mail : info@nmp.ie