

#

Trees to be removed to facilitate development

Root Protection Area

Accurate Crown Spread

Tree Tag Number

BS 5837 Category Rating

Tree Species

Root Protection Fencing


T04
-
B1
Oak
sessile



Tree Constraints and Protection Plan	
By	Derek Gault
For	Northern Tree Services

LEGEND									
Building	Survey Station	Contour Lines	Tree Line	Gas Valve	Top of Pipe	Bollard	Bus Shelter	Gate	Lamp Stand
Wall	Mixed Surface	Bottom of Slope	Bush	Gully	Air Valve	Fire Hydrant	Electricity Pole	Stay for pole	Over Head Wires
Edge of Road	Foot Path	Top of Slope	Hedge Line	Fiber Optic	Electricity Pole	Manhole Square	Foul Manhole	Surface Water MH	Traffic Cabinet
Kerb (bottom)	Kerb (top)	River	Overgrowth	Road Sign	Valve	Stop Cock	Stop Valve	Water Main	ESB Cabinet
Crash Barrier	Railway	Stream	Water Level	Invert Level	Tree Confersus	Tree Deciduous	Tree Deciduous	Tree Deciduous	Tree Deciduous
Line of Fence	Concrete Base	Surface Change	Surface Change	Surface Change	Surface Change	Surface Change	Surface Change	Surface Change	Surface Change

Head Office Jones Engineering House 83 Pembroke Road, D04 HN50 Ireland Tel +353 (0)1 474 9800 Fax +353 (0)1 671 1600	Cork Office Euro Business Park Little Island, T45 K510, Co Cork Ireland Tel +353 (0)21 4510700 Fax +353 (0)21 4510739	Dublin Office Damastown Green Damastown Industrial Estate Mulhuddard Dublin 15 Tel +353 (0)1 8697150 Fax +353 (0)1 8614037	London Office 90 Long Acre London WC2E 9RZ Tel +44 (0)20 7242 1706	Riyadh Office 2 Akaria Centre 2 4th Floor, Office No. 425 Main Olaya Street PO Box 18657 Riyadh 11423 Kingdom of Saudi Arabia
--	---	---	--	--

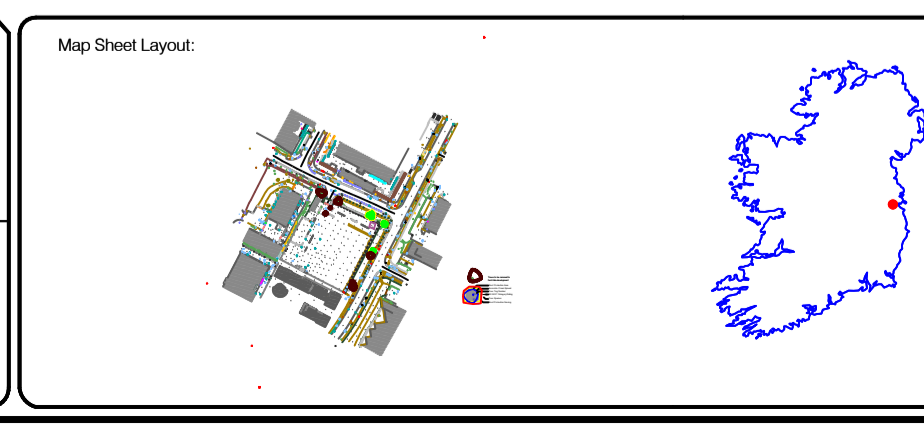

NO	DATE	DESCRIPTION
0	05/03/20	REV 0
0	11/03/20	REV 1
0	13/03/20	REV 2

CLIENT:	MARLET
PROJECT:	AVID
DRAWING TYPE:	TOPOGRAPHIC SURVEY (T)
SHEET TITLE:	TOPOGRAPHIC SURVEY (T)
DATE:	13/08/2022
SCALE:	1/500@A1
SERIES:	1/1
DRAWING NUMBER:	JEG1972-T-1-2