


NOTES
 1. ALL WASTEWATER INFRASTRUCTURE TO BE INSTALLED IN ACCORDANCE WITH IRISH WATER CODE OF PRACTICE FOR WASTEWATER INFRASTRUCTURE AND STANDARD DETAILS

REFERENCE NOTE
 REFER TO DWG. NO. S665-OCSC-1C-XX-DR-C-0500 FOR MASTERPLAN DRAINAGE LAYOUT AND DWG. S665-OCSC-1C-XX-DR-C-0501-0520 FOR DETAILED DESIGN

PLANNING DRAWING.
 NOT FOR CONSTRUCTION.
 ALL LEVELS GIVEN ARE RELATIVE TO ORDNANCE DATUM.
 THIS DRAWING HAS BEEN ISSUED FOR INFORMATION PURPOSES ONLY AND MUST NOT BE USED FOR CONSTRUCTION UNDER ANY CIRCUMSTANCES

- FOR SETTING OUT REFER TO ARCHITECT'S DRAWINGS.
- THIS DRAWING TO BE READ IN CONJUNCTION WITH ALL OTHER ARCHITECTURAL AND ENGINEERING DRAWINGS AND ALL OTHER RELEVANT DRAWINGS AND SPECIFICATIONS.
- DO NOT SCALE THIS DRAWING. USE FIGURED DIMENSIONS ONLY.
- NO PART OF THIS DOCUMENT MAY BE REPRODUCED OR TRANSMITTED IN ANY FORM OR STORED IN ANY RETRIEVAL SYSTEM OF ANY NATURE WITHOUT THE WRITTEN PERMISSION OF O'CONNOR SUTTON CROMIN AS COPYRIGHT HOLDER EXCEPT AS AGREED FOR USE ON THE PROJECT FOR WHICH THE DOCUMENT WAS ORIGINALLY ISSUED.

Rev No.	Date	Revision Note	Drn by	Chkd by
P01	04.08.22	SUITABLE FOR INFORMATION		
P02	18.08.22	SUITABLE FOR PLANNING	ZB	MK

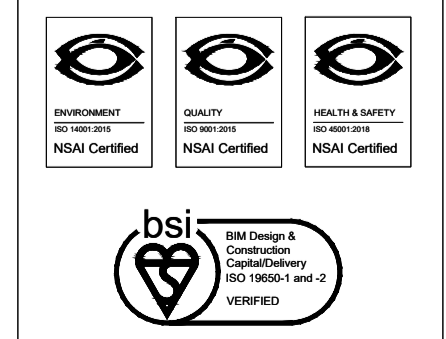

Head Office,
 9 Prussia Street,
 Dublin 7,
 D07 KT57
 TEL +353 (0)1 8682000
 e: contactus@ocsc.ie
 w: www.ocsc.ie
 Dublin | London | Belfast | Galway | Cork | Birmingham



Client: SKY CASTLE LTD.
 Project: MOYGADDY CASTLE SHD
 Title: PROPOSED DRAINAGE NETWORK
 WASTEWATER LONGSECTIONS
 SHEET 1 OF 2
 Code | Originator | Zone | Level | Type | Role | Number | Status | Revision
 S665-OCSC-1C-XX-DR-C-0530 | S4 | P02
 Date: AUG '22 Scale: 1:200 @ A1 Drn by:EH Chkd by:MK Aprvd by:AH