



BIN STORAGE TYPE A (Double unit)

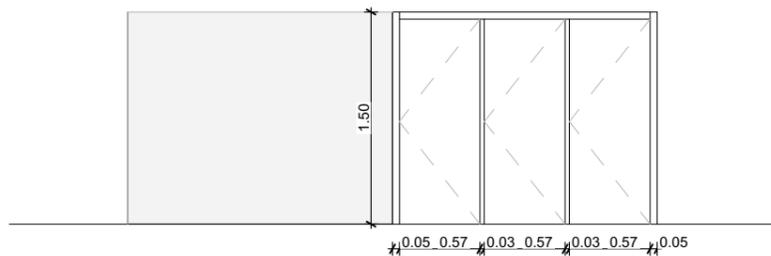


1:50 Front Elevation



1:50 Rear Elevation

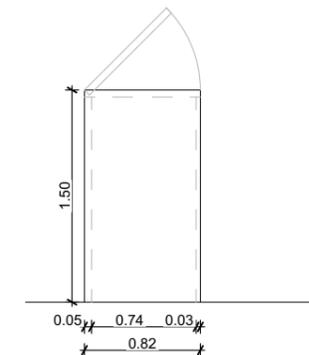


1:50 Side Elevation

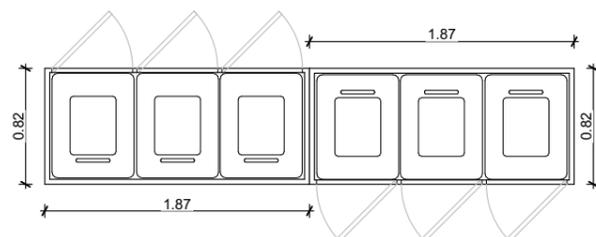


1:50 Plan


BIN STORAGE TYPE B (Single unit)

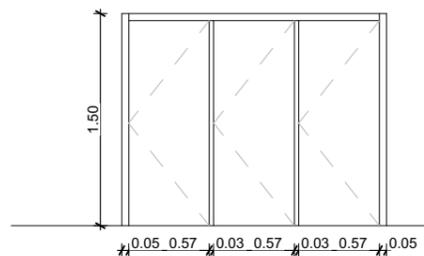


1:50 Front Elevation

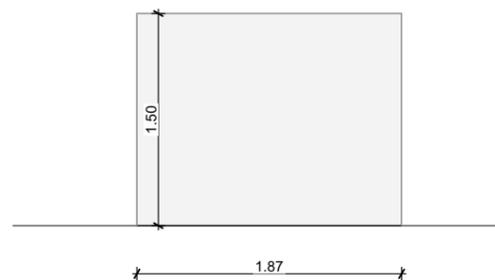

1:50 Rear Elevation

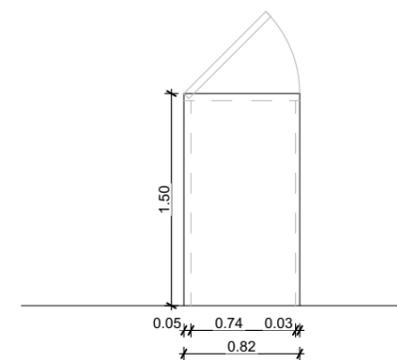

1:50 Side Elevation

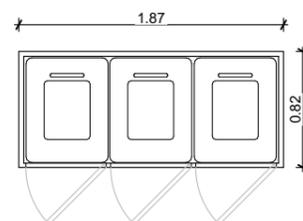

1:50 Plan

Bin Storage Type A & Type B.
Typically for mid-terrace units.
See D2101-S12 for proposed locations.
Selected brick finish and timber door.

FOR ORIENTATION AND HANDING
PLEASE REFER TO SITE PLAN



DAVEY SMITH
ARCHITECTS

13 THE SEAPORT BUILDING, 44-45 CLONTARF ROAD, DUBLIN 3
PH: 01 2447638 | EMAIL: info@davey-smith.com | WEB: www.davey-smith.com

Layout ID:	D2101 - BIN01	Scale:	1:50
Job No:	D2101	Series:	Planning
Project:	Ashbourne SHD	Date:	9/1/2022
Drawing Name:	Bin Storage	Status:	Planning