

**LEGEND:**  
 Walking Distance:  
 500m  
 1000m  
 2000m

**Ashbourne Connect Route/Stop Locations:**

**Bus Eireann Route/Stop Locations:**

**Go Ahead Route/Stop Locations:**

**M2 Motorway Alignment:**

**Existing Pedestrian / Cycle Connection:**

ON ORIGINAL

© COPYRIGHT OF THIS DRAWING IS RESERVED BY DBFL CONSULTING ENGINEERS. NO PART SHALL BE REPRODUCED OR TRANSMITTED WITHOUT THEIR WRITTEN PERMISSION.

NO CHANGES OF WHATSOEVER NATURE ARE TO BE MADE TO ANY DETAILS SET OUT OR CONTAINED IN ANY DBFL SPECIFICATIONS OR DRAWINGS UNLESS THE EXPRESS CONSENT HAS BEEN OBTAINED IN ADVANCE, IN WRITING, FROM DBFL.

**NOTES:**

- ALL WORKS SHALL BE CONSTRUCTED IN ACCORDANCE WITH THE WORKS REQUIREMENTS.
- DRAWINGS TO BE READ IN CONJUNCTION WITH THE WORKS REQUIREMENTS AND SPECIFICATIONS AND SUPPORTING DRAWING SERIES.
- ALL DIMENSIONS IN METERS UNLESS SPECIFIED OTHERWISE. DO NOT SCALE FROM DRAWING.
- ALL CO-ORDINATES ARE TO IRISH TRANSVERSE MERCATOR.
- ALL LEVELS ARE TO ORDNANCE DATUM (MALIN HEAD).
- ALL TEMPORARY TRAFFIC MANAGEMENT SHALL COMPLY FULLY WITH THE WORKS REQUIREMENTS - REFER TO APP 1/17.
- ALL VEHICULAR, PEDESTRIAN & CYCLE ROUTES AND ACCESSES WITHIN AND SURROUNDING THE WORKS EXTENS MUST BE MAINTAINED THROUGHOUT THE WORKS IN ACCORDANCE WITH THE CONTRACTORS APPROVED TEMPORARY TRAFFIC & OPERATIONS MANAGEMENT PLAN.

**LEGEND**

**EXISTING BUS ROUTES**

**ASHBOUNRE CONNECT**


- ASHBOUNRE - MERRION STREET
- ASHBOUNRE - MERRION STREET
- MERRION STREET - RATOATH

**BUS EIREANN**

- DUBLIN - RATOATH
- DULEEK - UCD
- NAVAN - DCU

**GO AHEAD**

- ASHBOUNRE - AIRSIDE

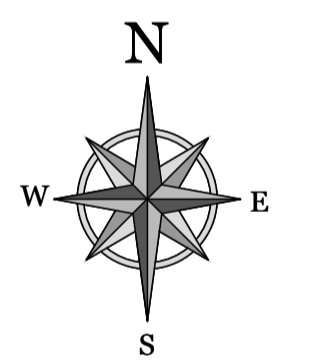

ORDNANCE SURVEY IRELAND LICENCE  
 No EN 0017921  
 © ORDNANCE SURVEY IRELAND  
 GOVERNMENT OF IRELAND

P01	15-12-21	STAGE 2 SHD PLANNING	GMC	BCM
rev	date	description	by	chkd.
		A - Approved		
		B - Approved with comments		
		C - Do not use		
client approval				
suitability		issue purpose		
S2 - INFORMATION		PLANNING		

**DBFL Consulting Engineers**  
 Civil, Structural & Transportation Engineering  
 www.dbfl.ie

DUBLIN OFFICE: Ormond House, Upper Ormond Quay, Dublin 7, D07 W704  
 PHONE: +353 1 450 4000

CORK OFFICE: 14 South Mall, Cork, T12 CT91  
 PHONE: +353 21 2024538

WATERFORD OFFICE: Suite 10 The Arkum, Marzana Gate, Canada Street, Waterford, X91 W028  
 PHONE: +353 51 309 500

project ref.

**SITE AT CHERRY LANE, ASHBOUNRE**

drawing title  
 EXISTING PUBLIC TRANSPORTATION LINKAGES

client  
 ARNUB LTD. & ASPECT HOMES (ADC) LTD

designed by  
 MK JP scale 1:5000 sheet size A1

drawing no.  
 200059-DBFL-TR-SP-DR-C-1101 P01