



Notes:

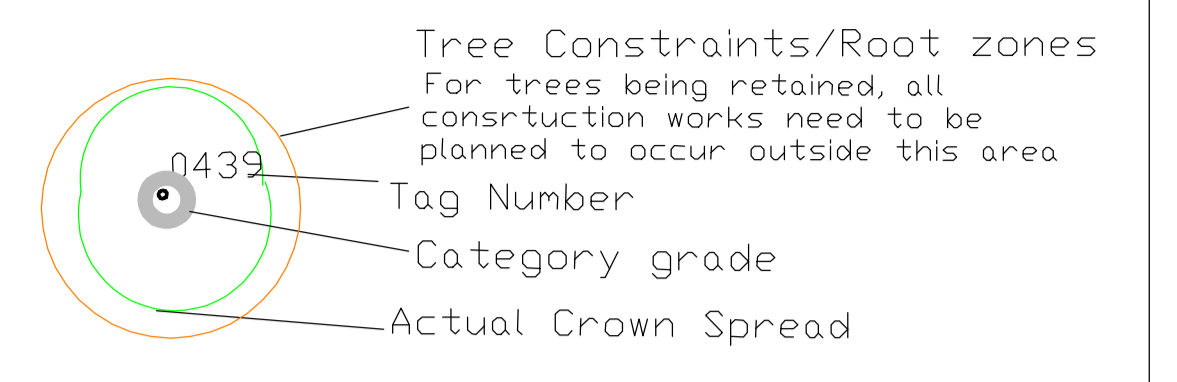

- BS5837: 2012 - Category Retention Rating
- Category U Trees** - Trees in such a condition that any existing value would be lost within 10 years or being recommended for removal sound arboricultural practice.
 - Category A Trees** - Trees of high quality/value with a min. of 40 years life expectancy.
 - Category B Trees** - Trees of moderate quality/value with a min. of 20 years life expectancy.
 - Category C Trees** - Trees of low quality/value with a min. of 10 years life expectancy.
- Sub Categories
- 1- Mainly Arboricultural values
 - 2 - Mainly Landscape value
 - 3 - Mainly cultural and conservation values.

01

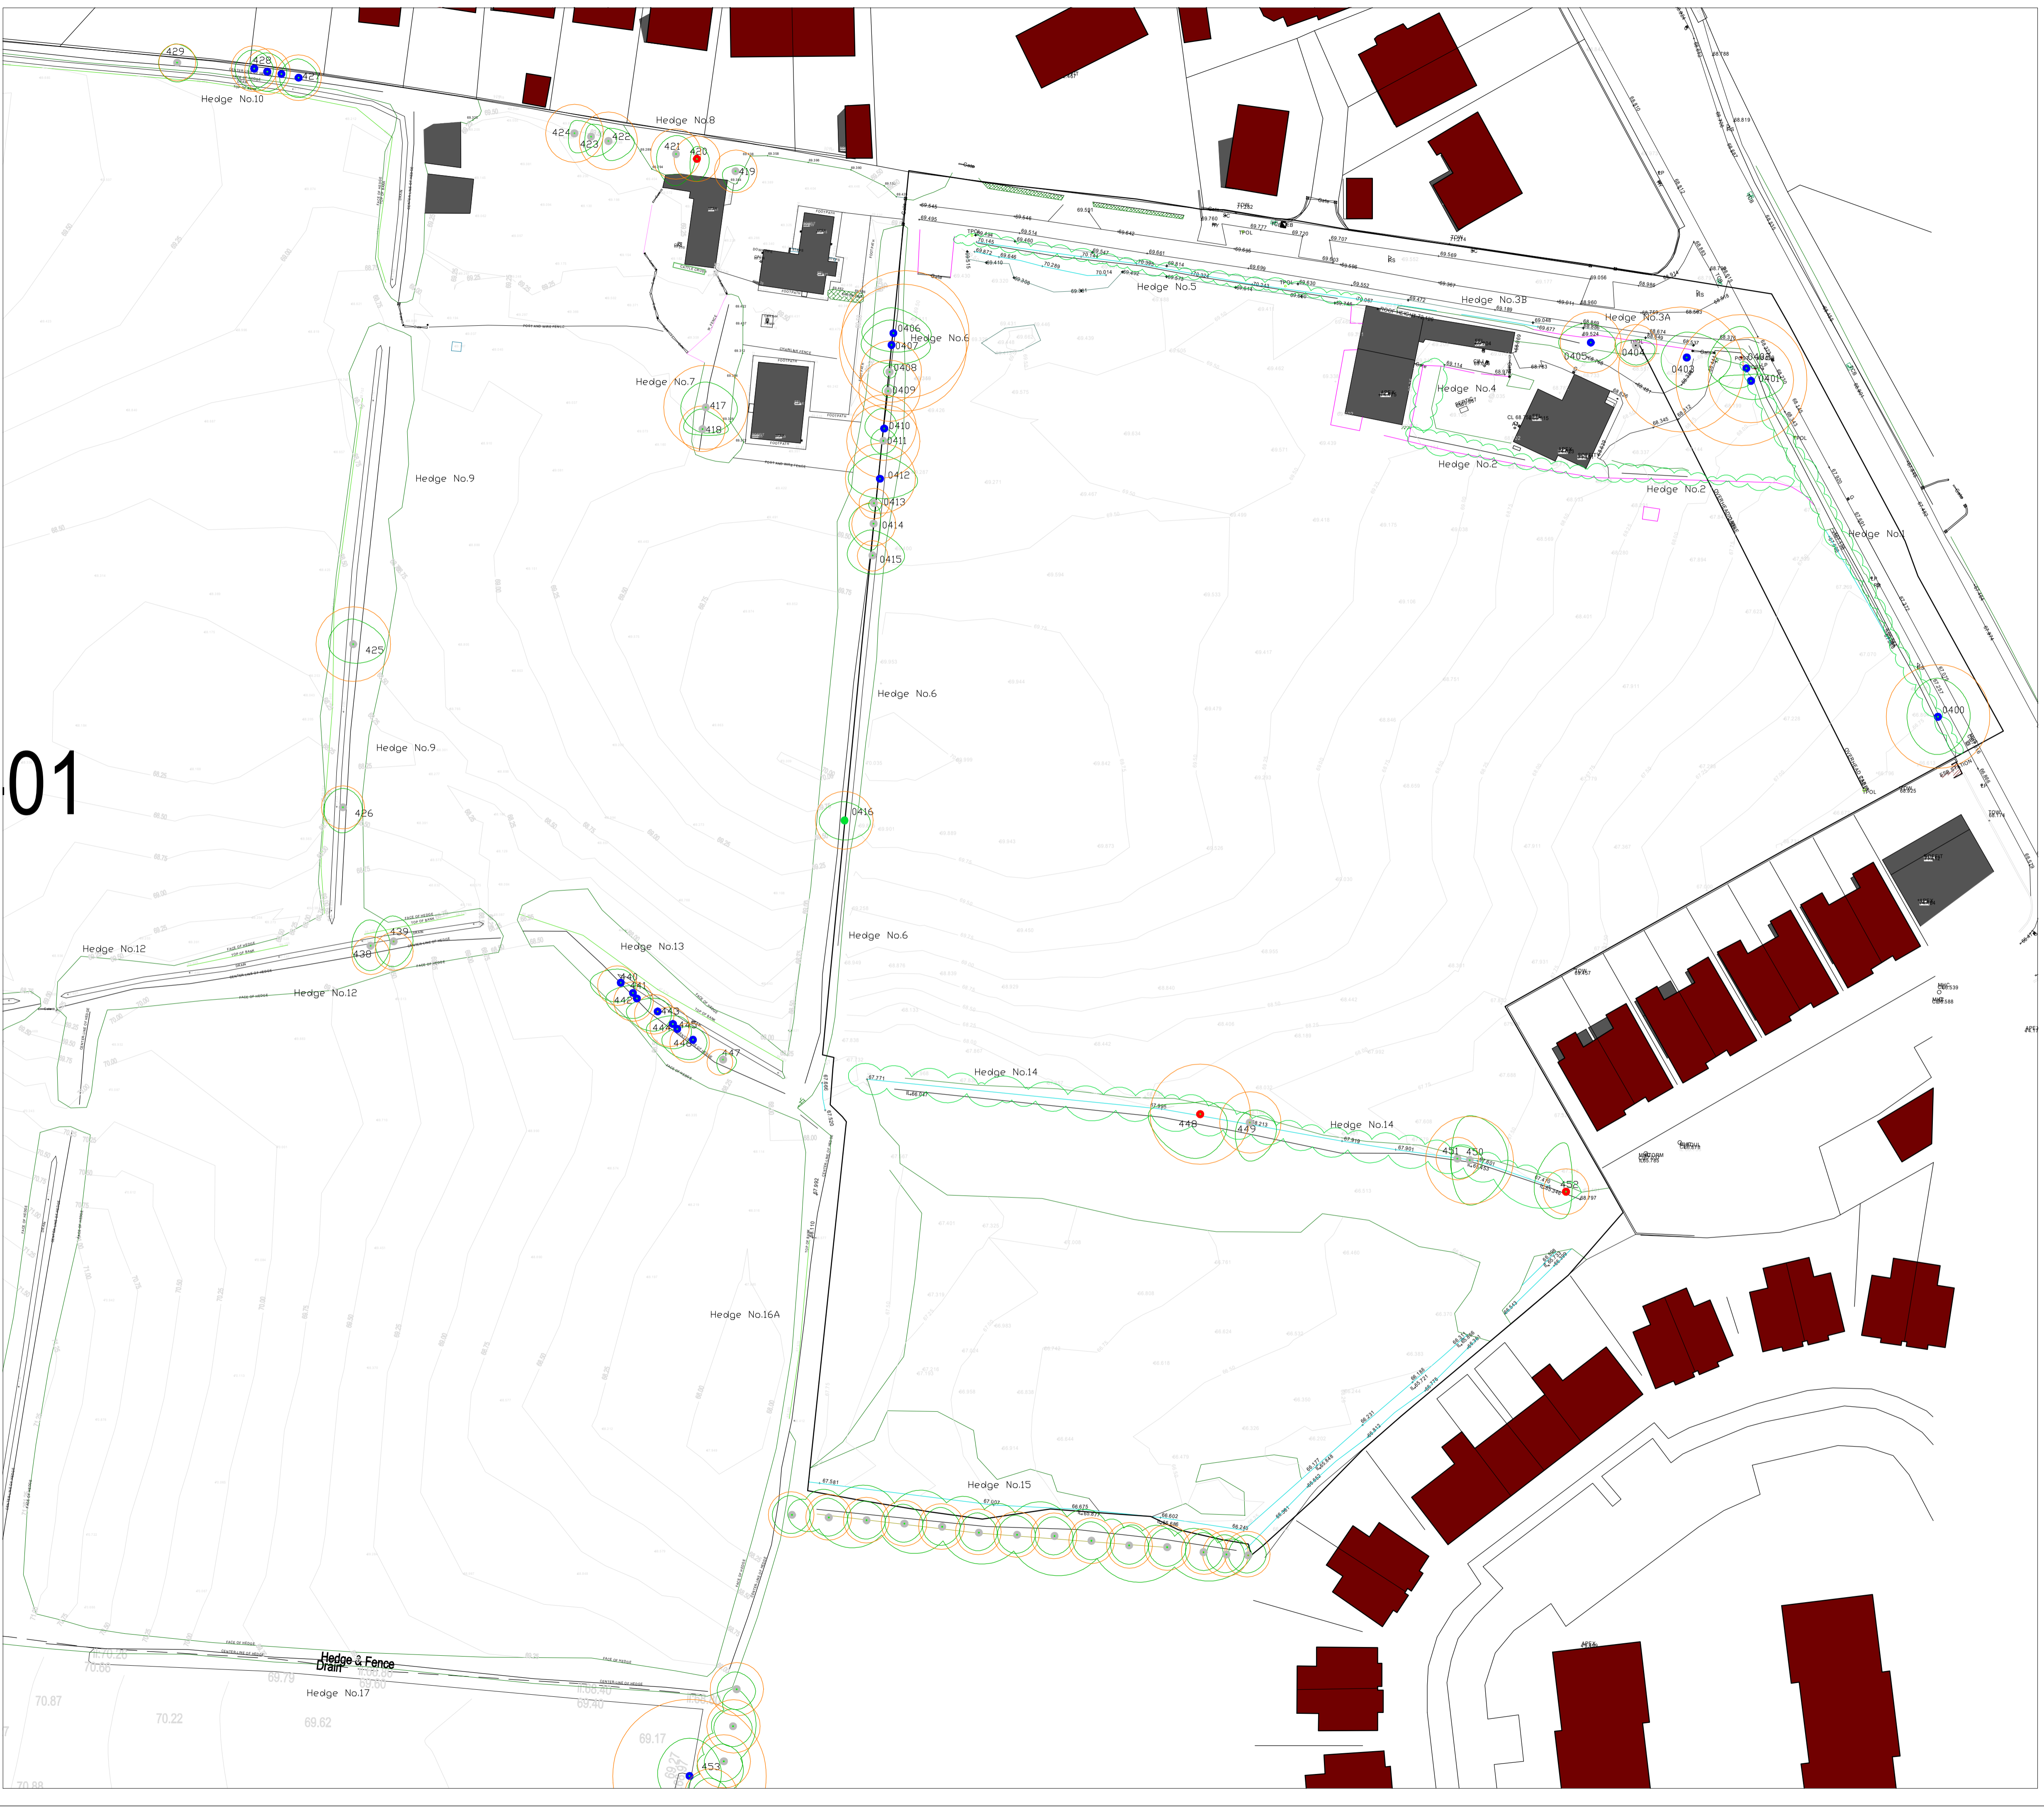

ARBORIST ASSOCIATES LTD.
 94 BALLYBAWN COTTAGES, ENNISKERRY, CO. WICKLOW
 TEL: 01-2742011 / 087-2629589

TITLE: Tree Constraints Plan

Site: At Baltrasna & Milltown, Ashbourne, Co. Meath.

DATE:	Dwg No. ABM001 Port 1 of 5	Scale 1:500 © A1
--------------	-------------------------------	------------------