


Notes:

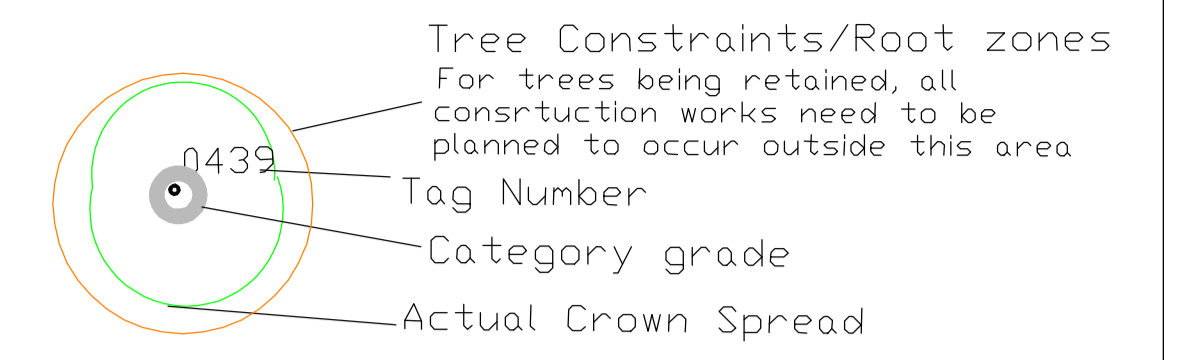

BS5837: 2012 - Category Retention Rating

- Category U Trees** - Trees in such a condition that any existing value would be lost within 10 years or being recommended for removal sound arboricultural practice.
 - Category A Trees** - Trees of high quality/value with a min. of 40 years life expectancy.
 - Category B Trees** - Trees of moderate quality/value with a min. of 20 years life expectancy.
 - Category C Trees** - Trees of low quality/value with a min. of 10 years life expectancy.
- Sub Categories
- 1- Mainly Arboricultural values
 - 2 - Mainly Landscape values
 - 3 - Mainly cultural and conservation values.



SCHOOL SITE
11,176.56 m²

MP -01

ARBORIST ASSOCIATES LTD.
94 BALLYBAWN COTTAGES, ENNISKERRY, CO. WICKLOW
TEL: 01-2742011 / 087-2629589

TITLE : Tree Constraints Plan

Site : At Baltrasna & Milltown, Ashbourne, Co. Meath.

DATE: Dwg No.ABM001 Part 2 of 5 Scale 1:500 @ A1