




Minimum Hub Height & Maximum Rotor Diameter
Front Elevation

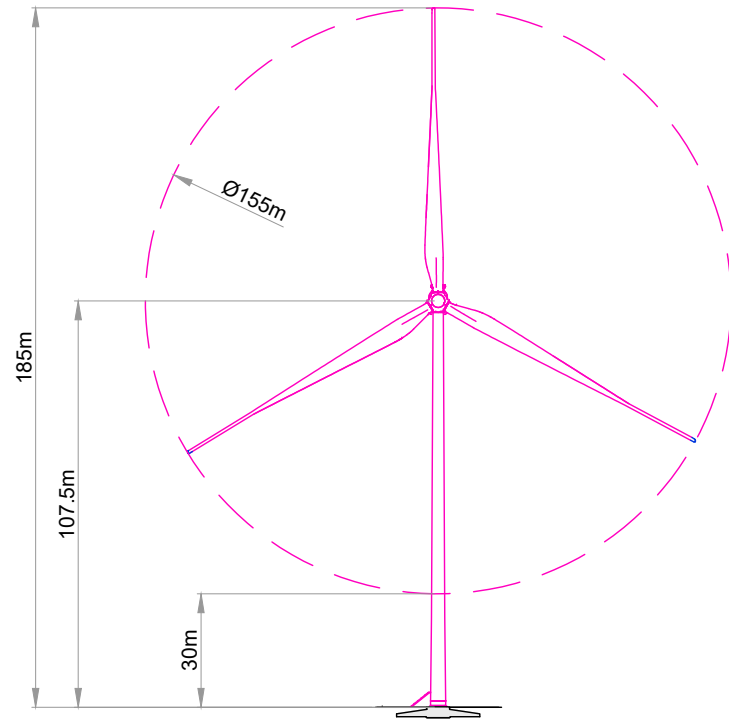


Maximum Rotor Diameter & Maximum Tip Height
Front Elevation

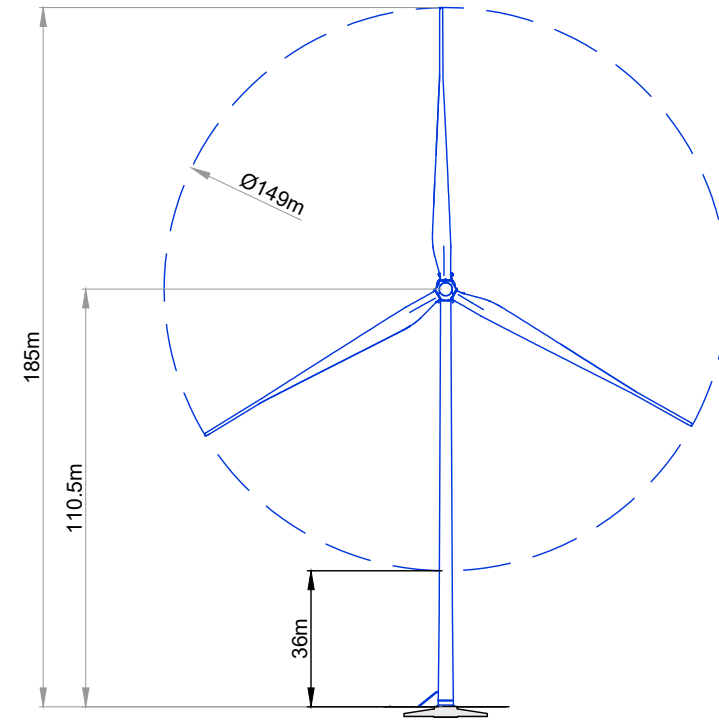


Maximum Hub Height & Minimum Rotor Diameter
Front Elevation

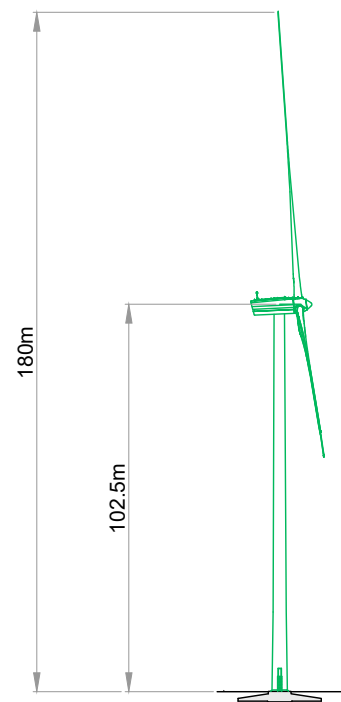

Minimum Hub Height & Maximum Rotor Diameter
Side Elevation

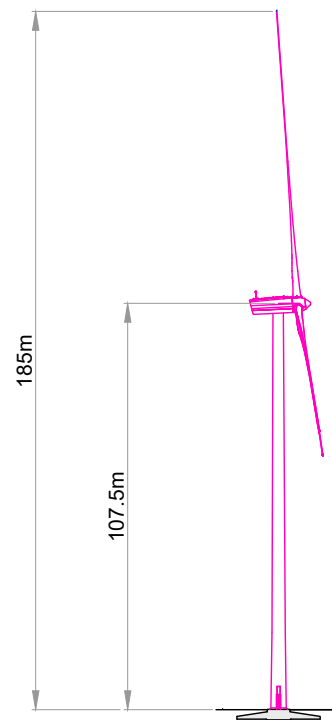

Maximum Rotor Diameter & Maximum Tip Height
Side Elevation

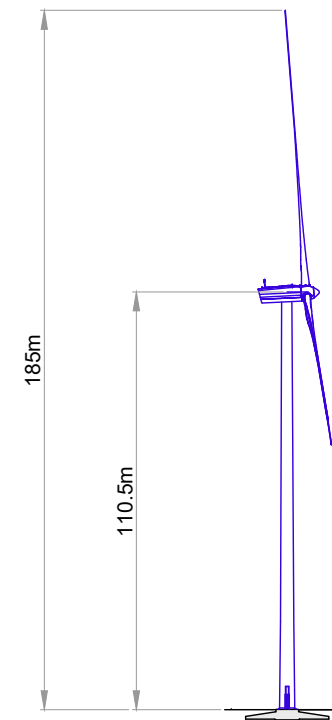

Maximum Hub Height & Minimum Rotor Diameter
Side Elevation

MATERIAL/FINISH SPECIFICATIONS
 * BLADE MATERIAL - GLASSFIBRE REINFORCED EPOXY
 * TOWER MATERIAL - CONICAL TUBULAR STEEL
 TURBINES WILL BE FINISHED TO A WHITE / OFF WHITE
 OR GREY COLOUR WITH A MATT NON - REFLECTIVELY FINISH
 AS AGREED WITH THE PLANNING AUTHORITY

rev.	modifications	by	chkd	date

Client **Gortyrhilly Wind DAC**

Project **Proposed Wind Farm
at Gortyrhilly, Ballyvourney,
Co. Cork**

Stage **Planning**

Title **Candidate Turbine
Dimensional Considerations
Elevations**

Scales **1:2000 @ A3**

Surveyed	Prepared By	Checked	Date
	A.McC.	S.M.	15-07-2022

© COPYRIGHT OF
JENNINGS O'DONOVAN & PARTNERS LIMITED,
 CONSULTING ENGINEERS,
 FINISKILIN,
 SLIGO,
 IRELAND.
 TEL. (0035371) 9161416.
 FAX. (0035371) 9161080.
 Email. info@jodireland.com
 Web. www.jodireland.com



Job No.	Drawing no.	Figure no.	Revision
6225	6225-PL-703	1.4	